


COURTYARDS AT JACOBS FARM SECOND ADDITION
SIENA ST – (1)
CROSS SECTIONS

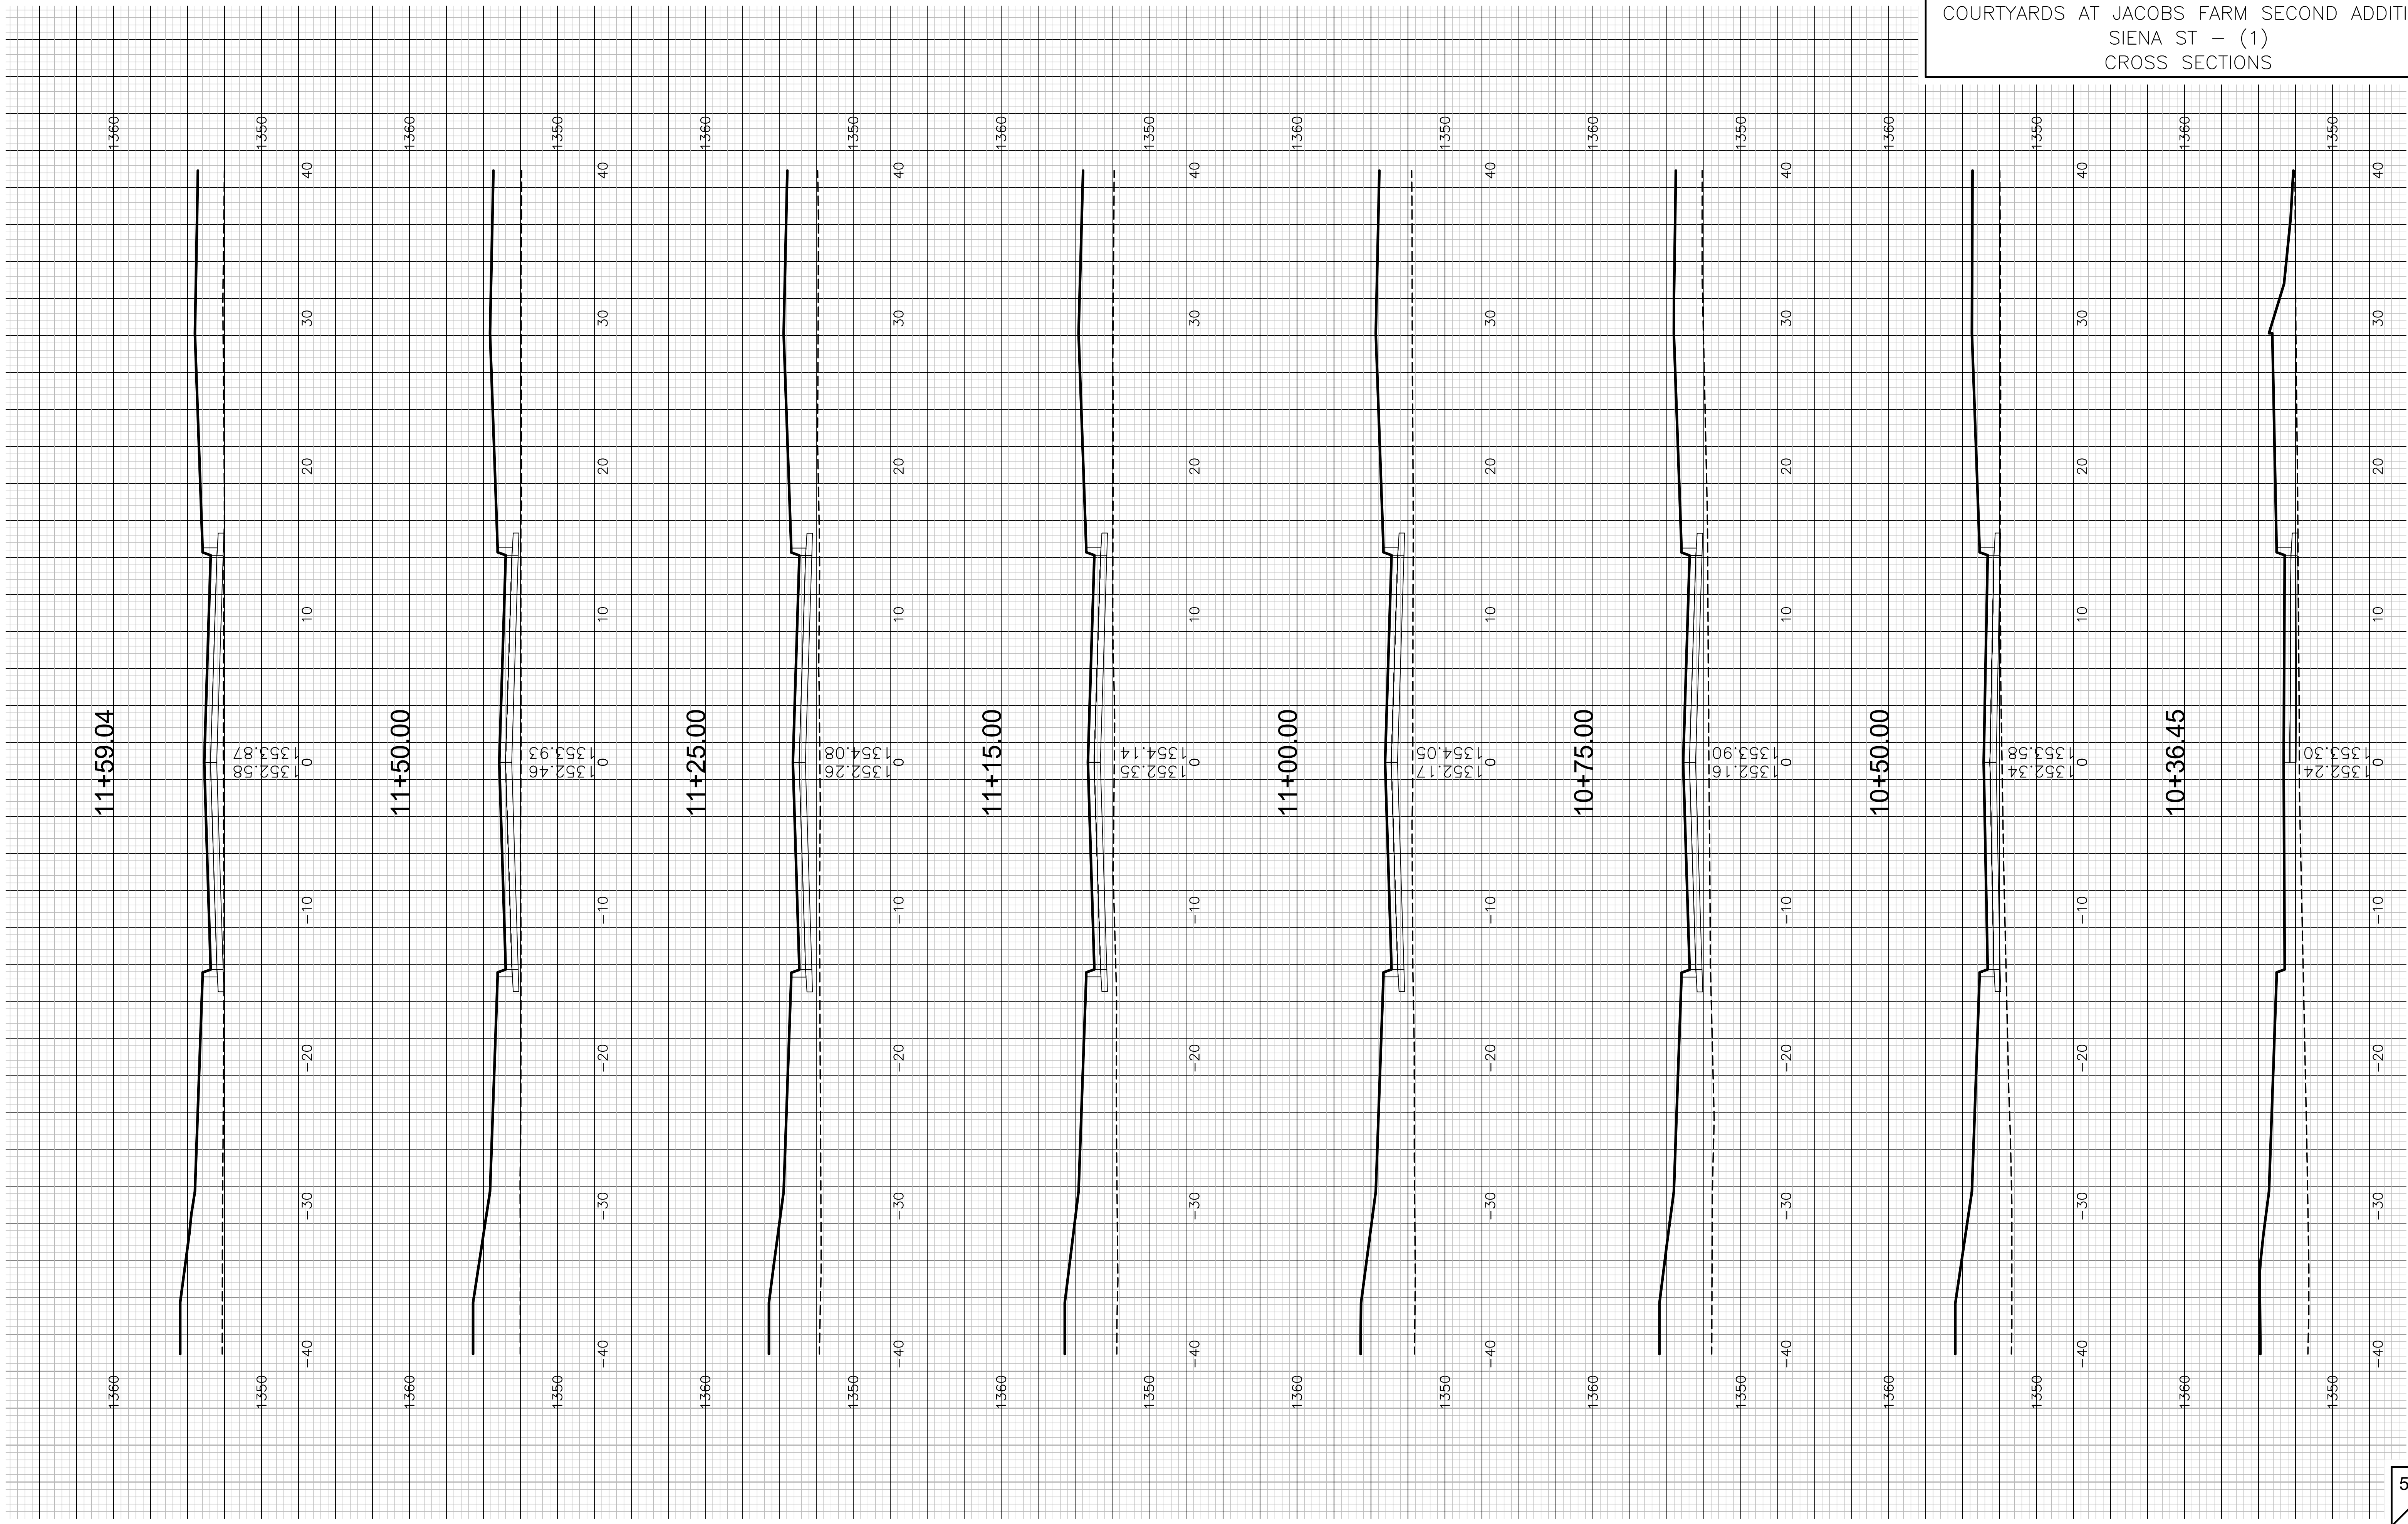

SIENA ST