


COURTYARDS AT JACOBS FARM SECOND ADDITION
FRANKLIN ST - (5)
CROSS SECTIONS

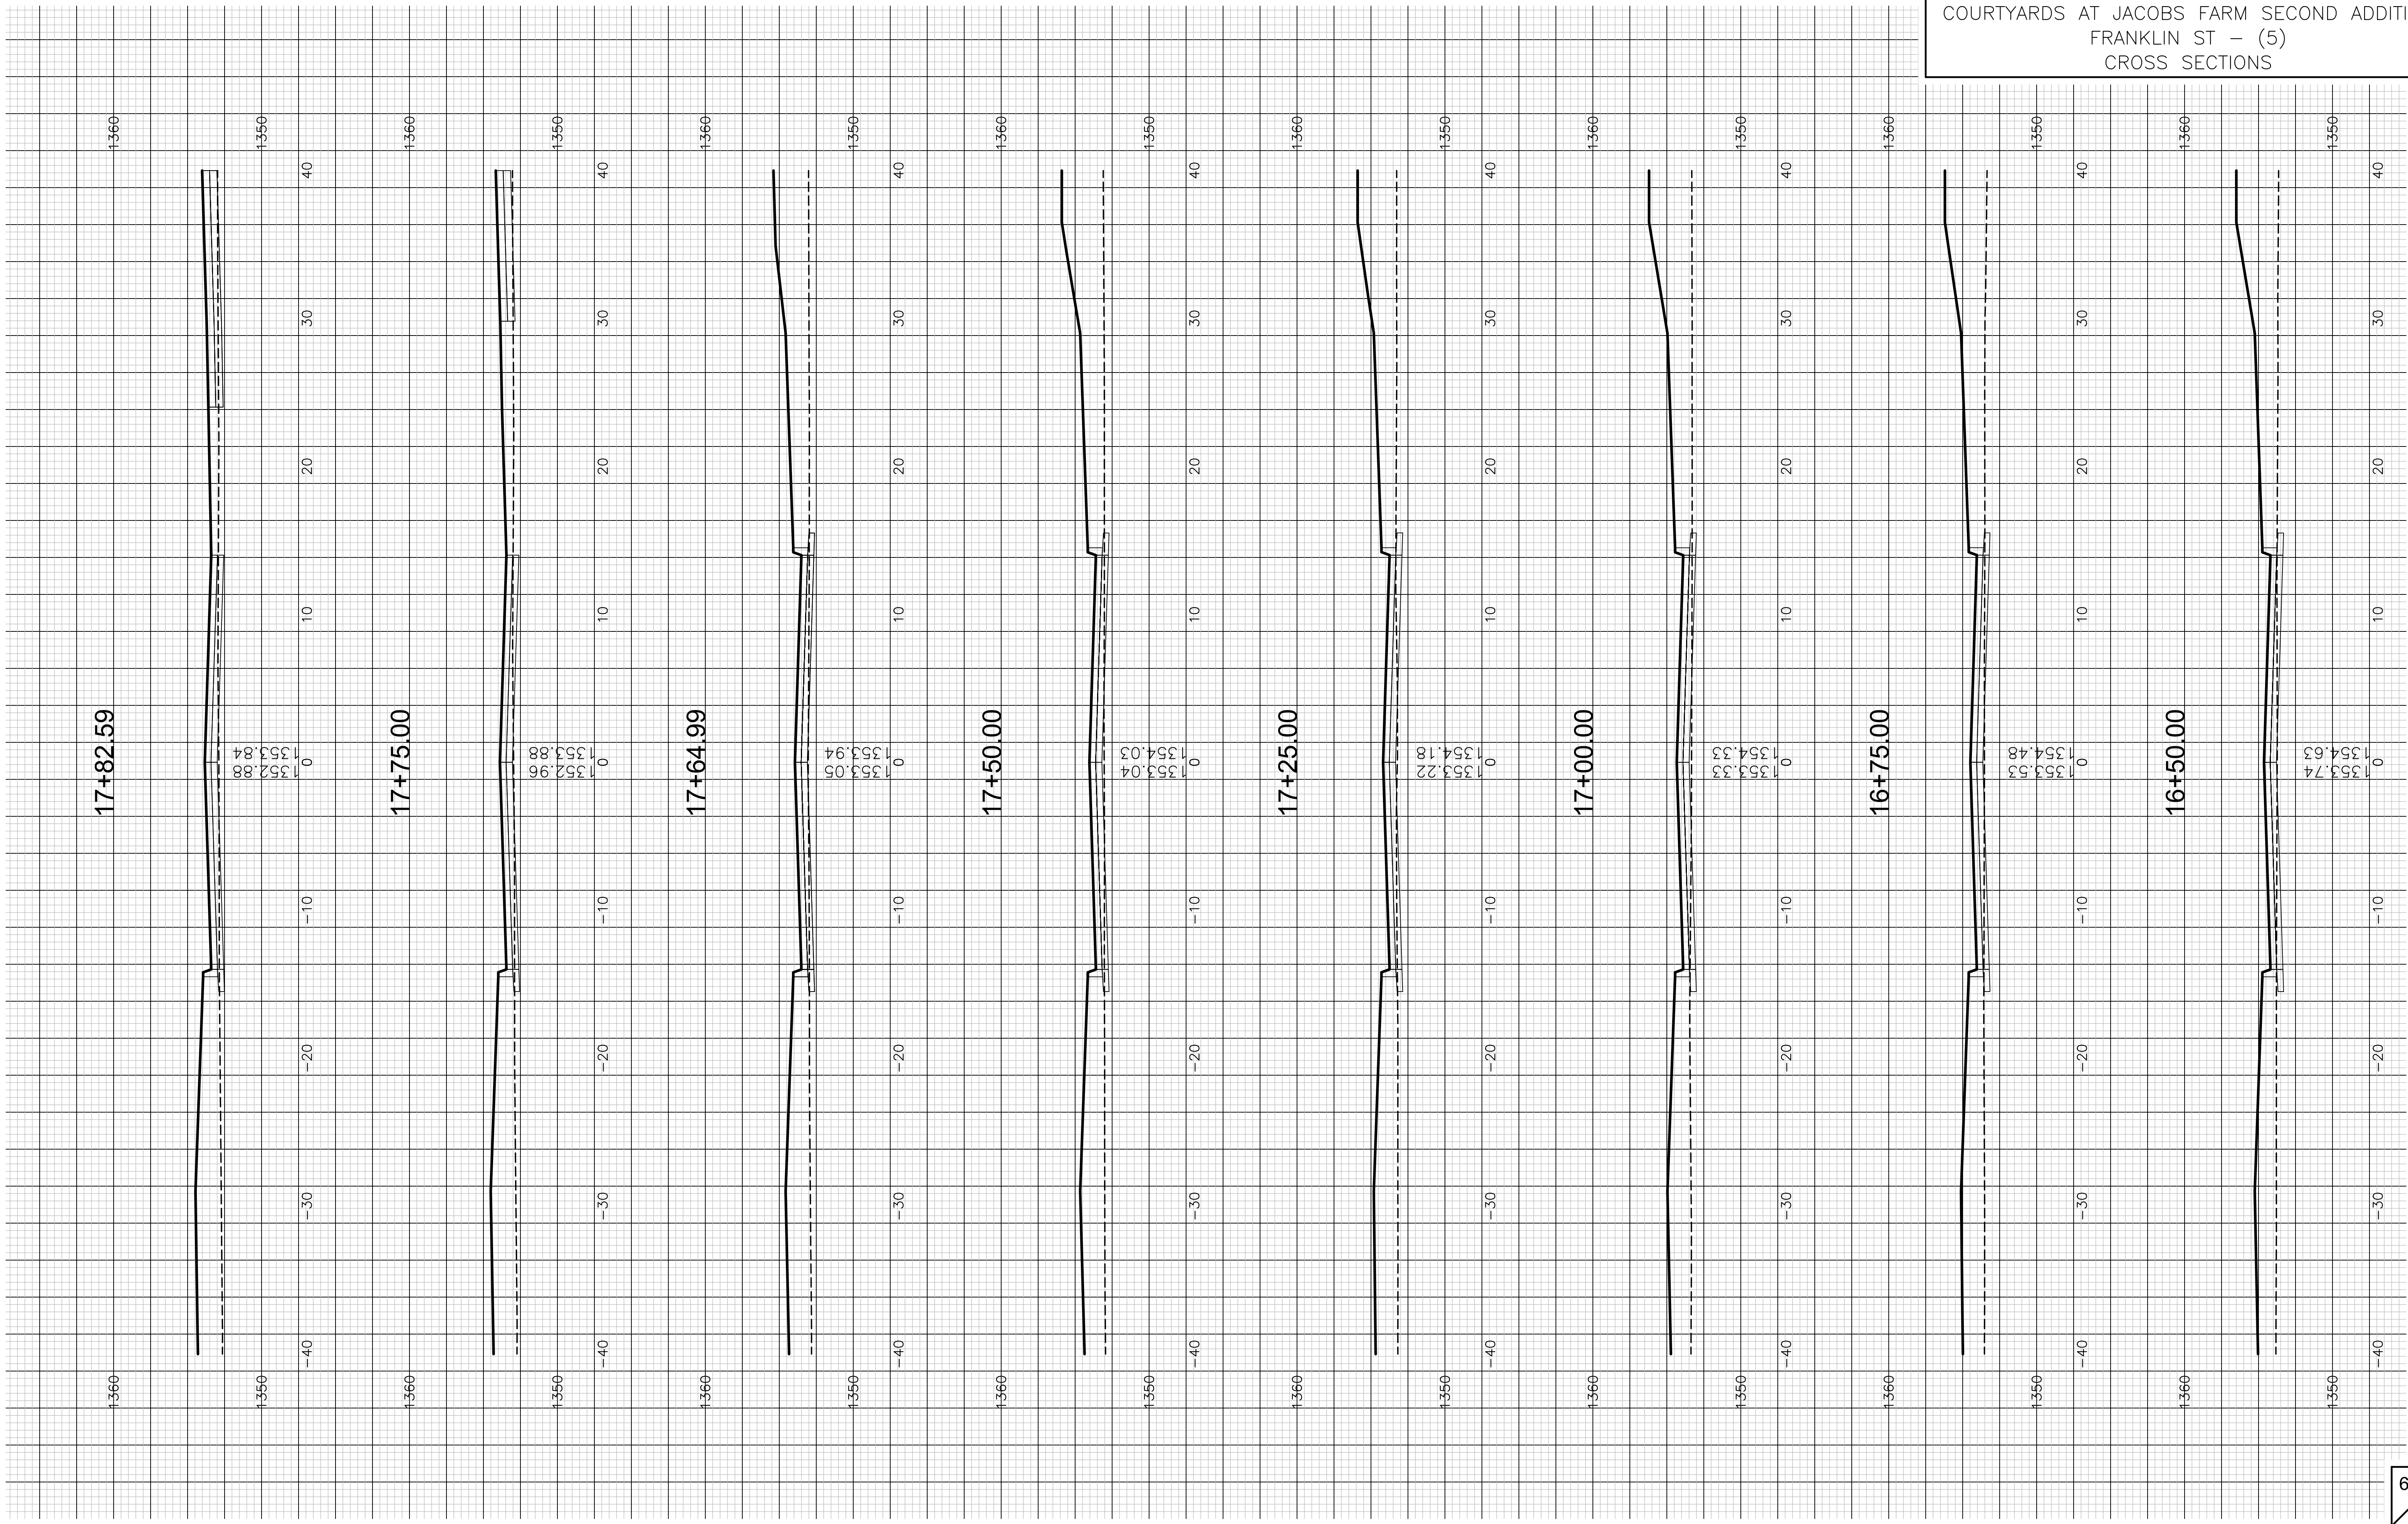

FRANKLIN ST