


COURTYARDS AT JACOBS FARM SECOND ADDITION
ALLEY 1 – (1)
CROSS SECTIONS

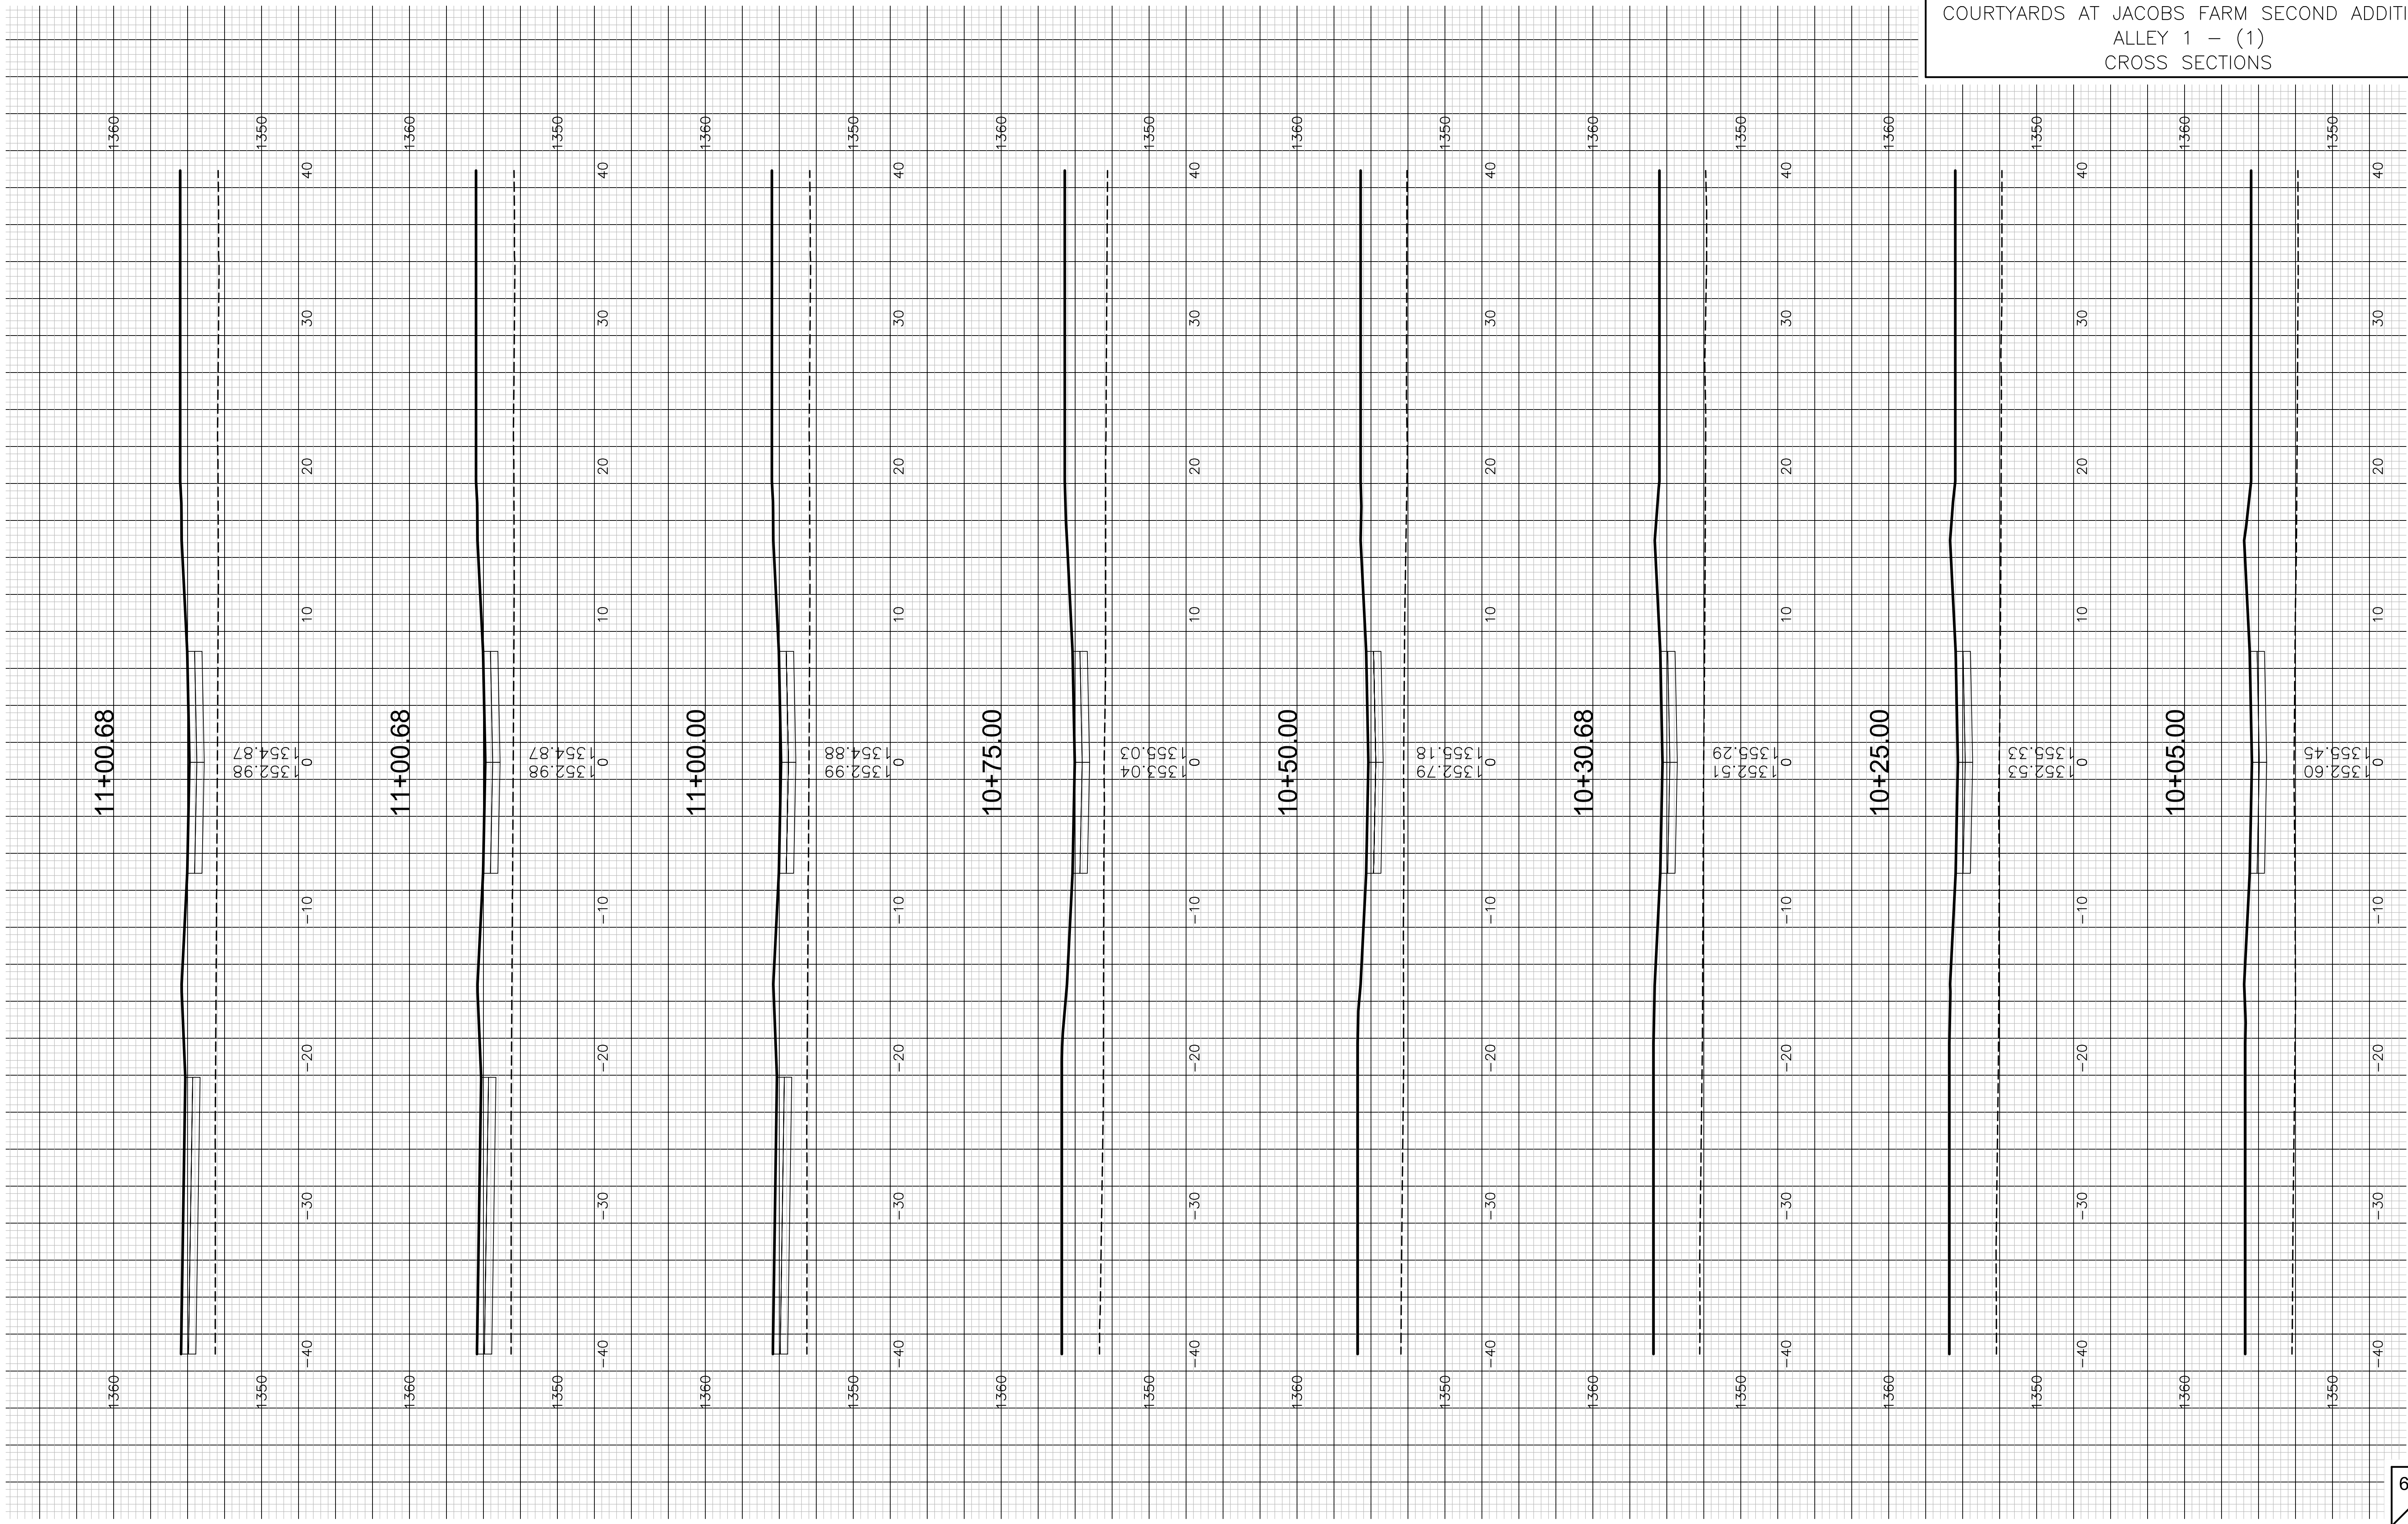

ALLEY 1