


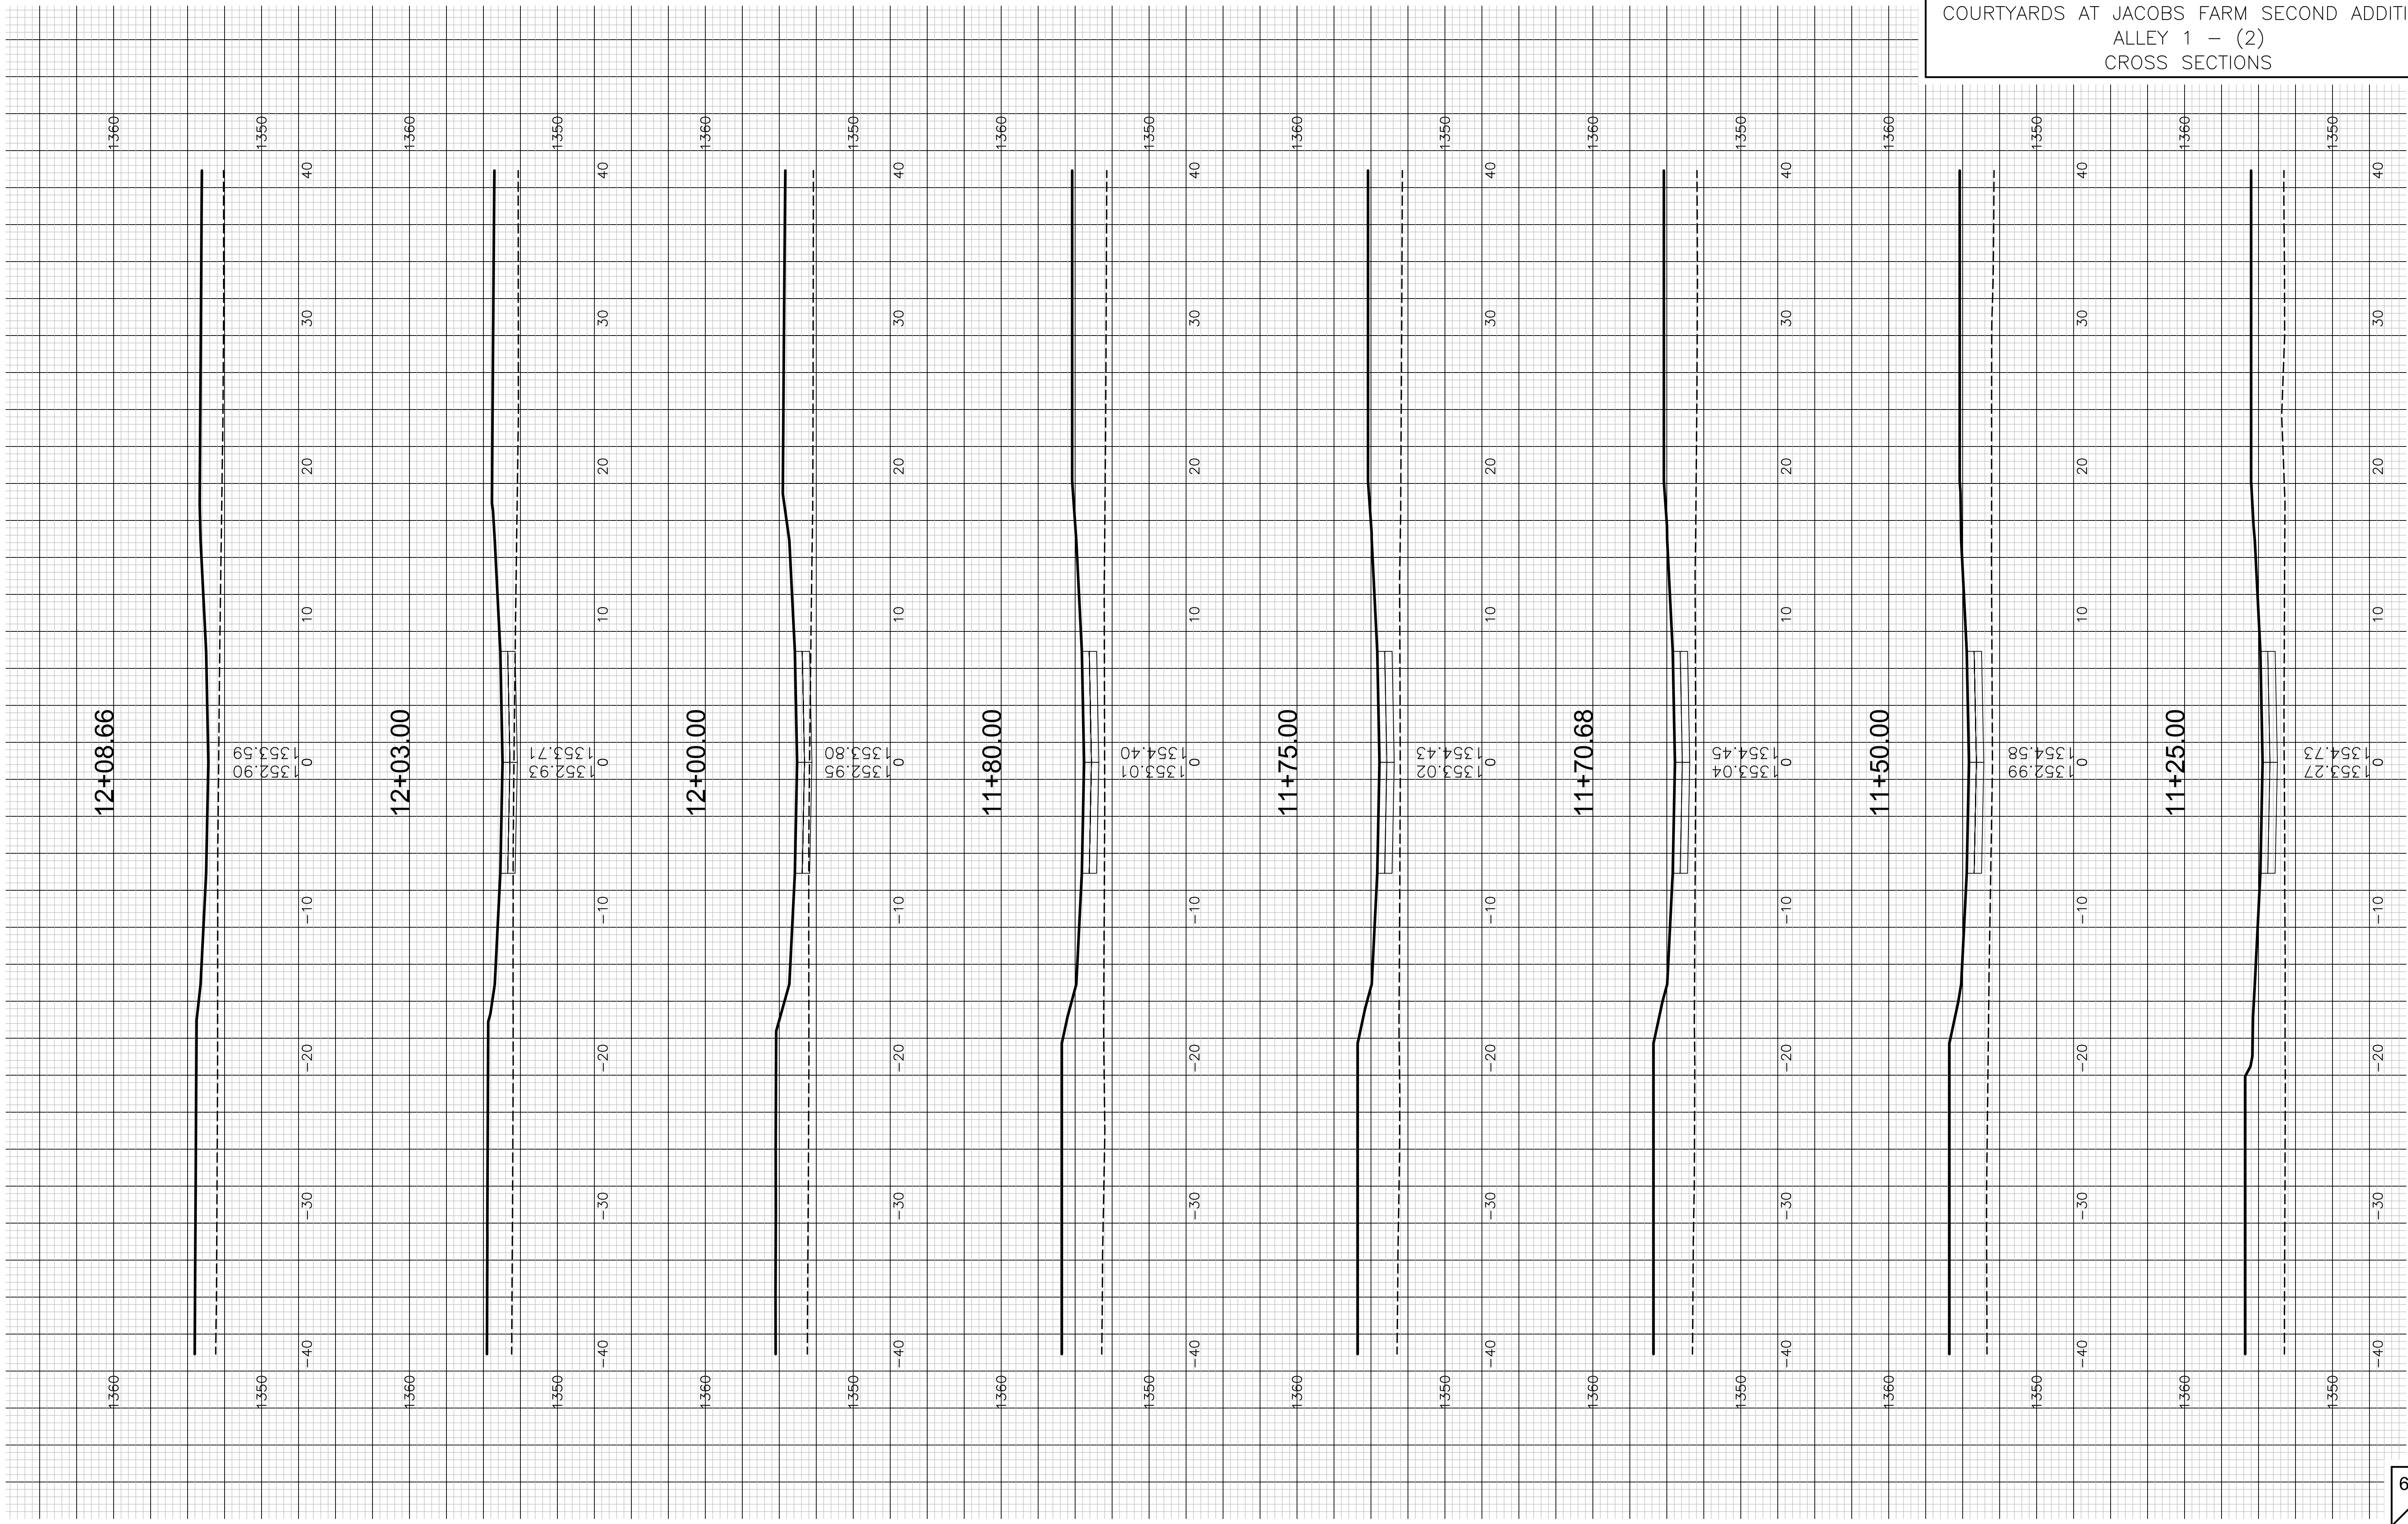

ALLEY 1