
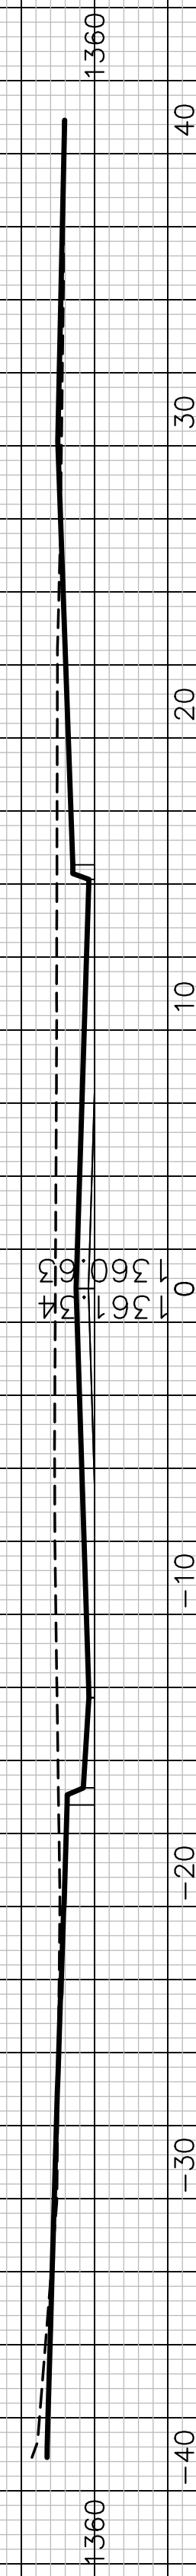
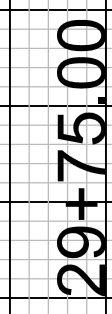
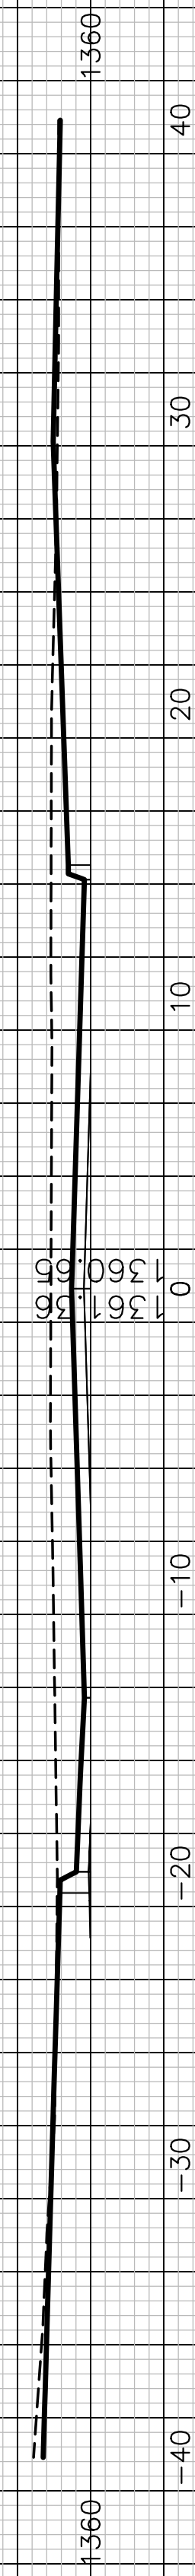
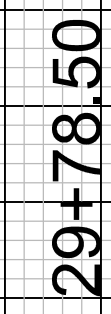
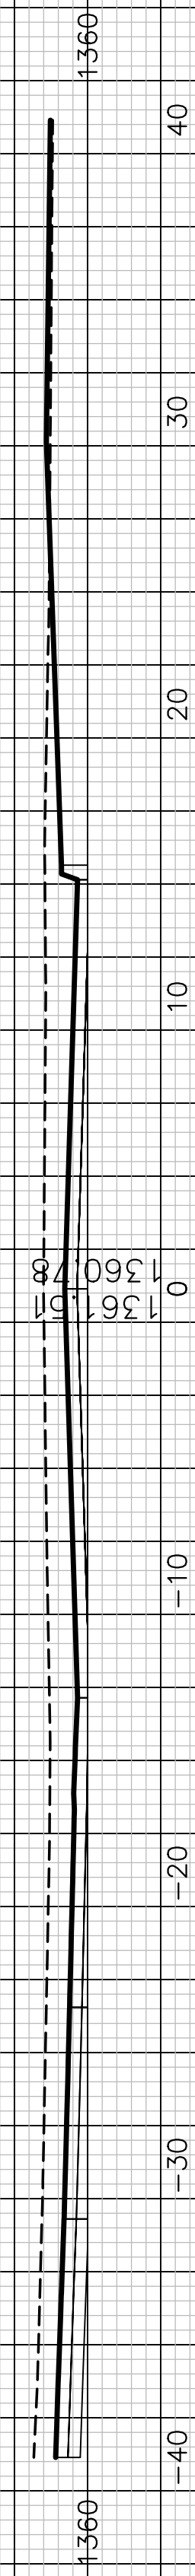
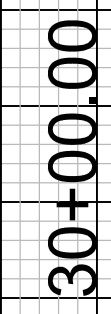
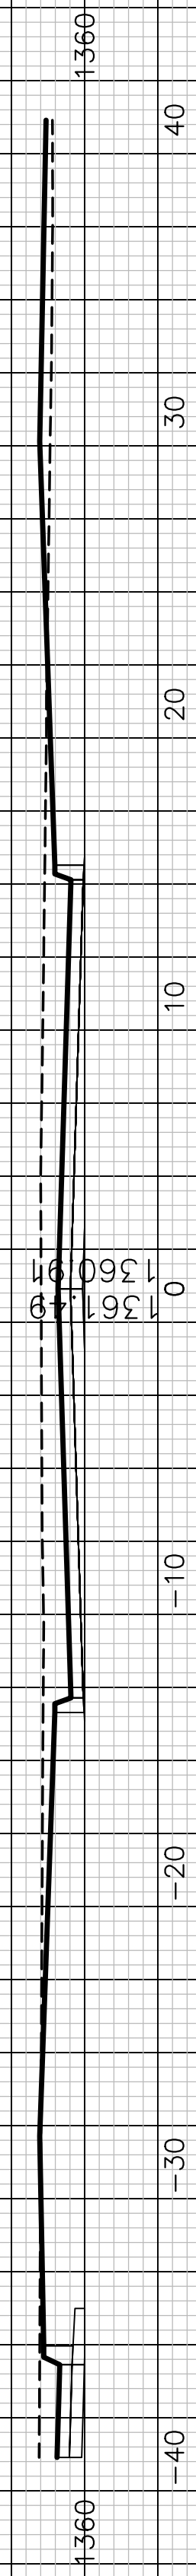
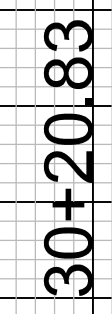
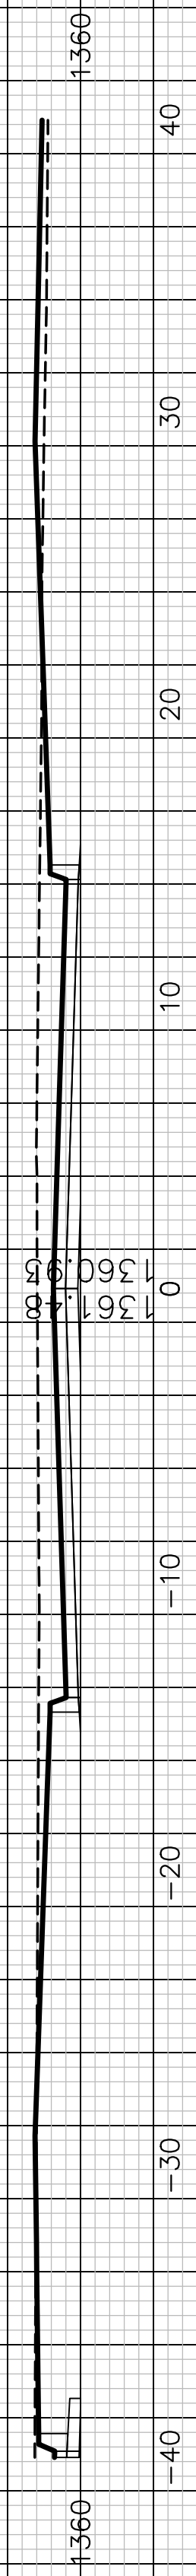


COURTYARDS AT JACOBS FARM SECOND ADDITION
SILO ST - (3)
CROSS SECTIONS

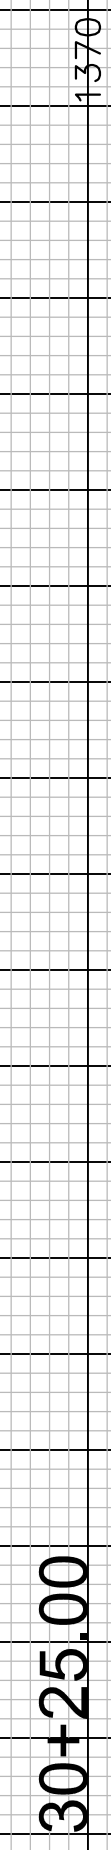

SILO ST