


COURTYARDS AT JACOBS FARM SECOND ADDITION
WINDBREAK ST – (1)
CROSS SECTIONS

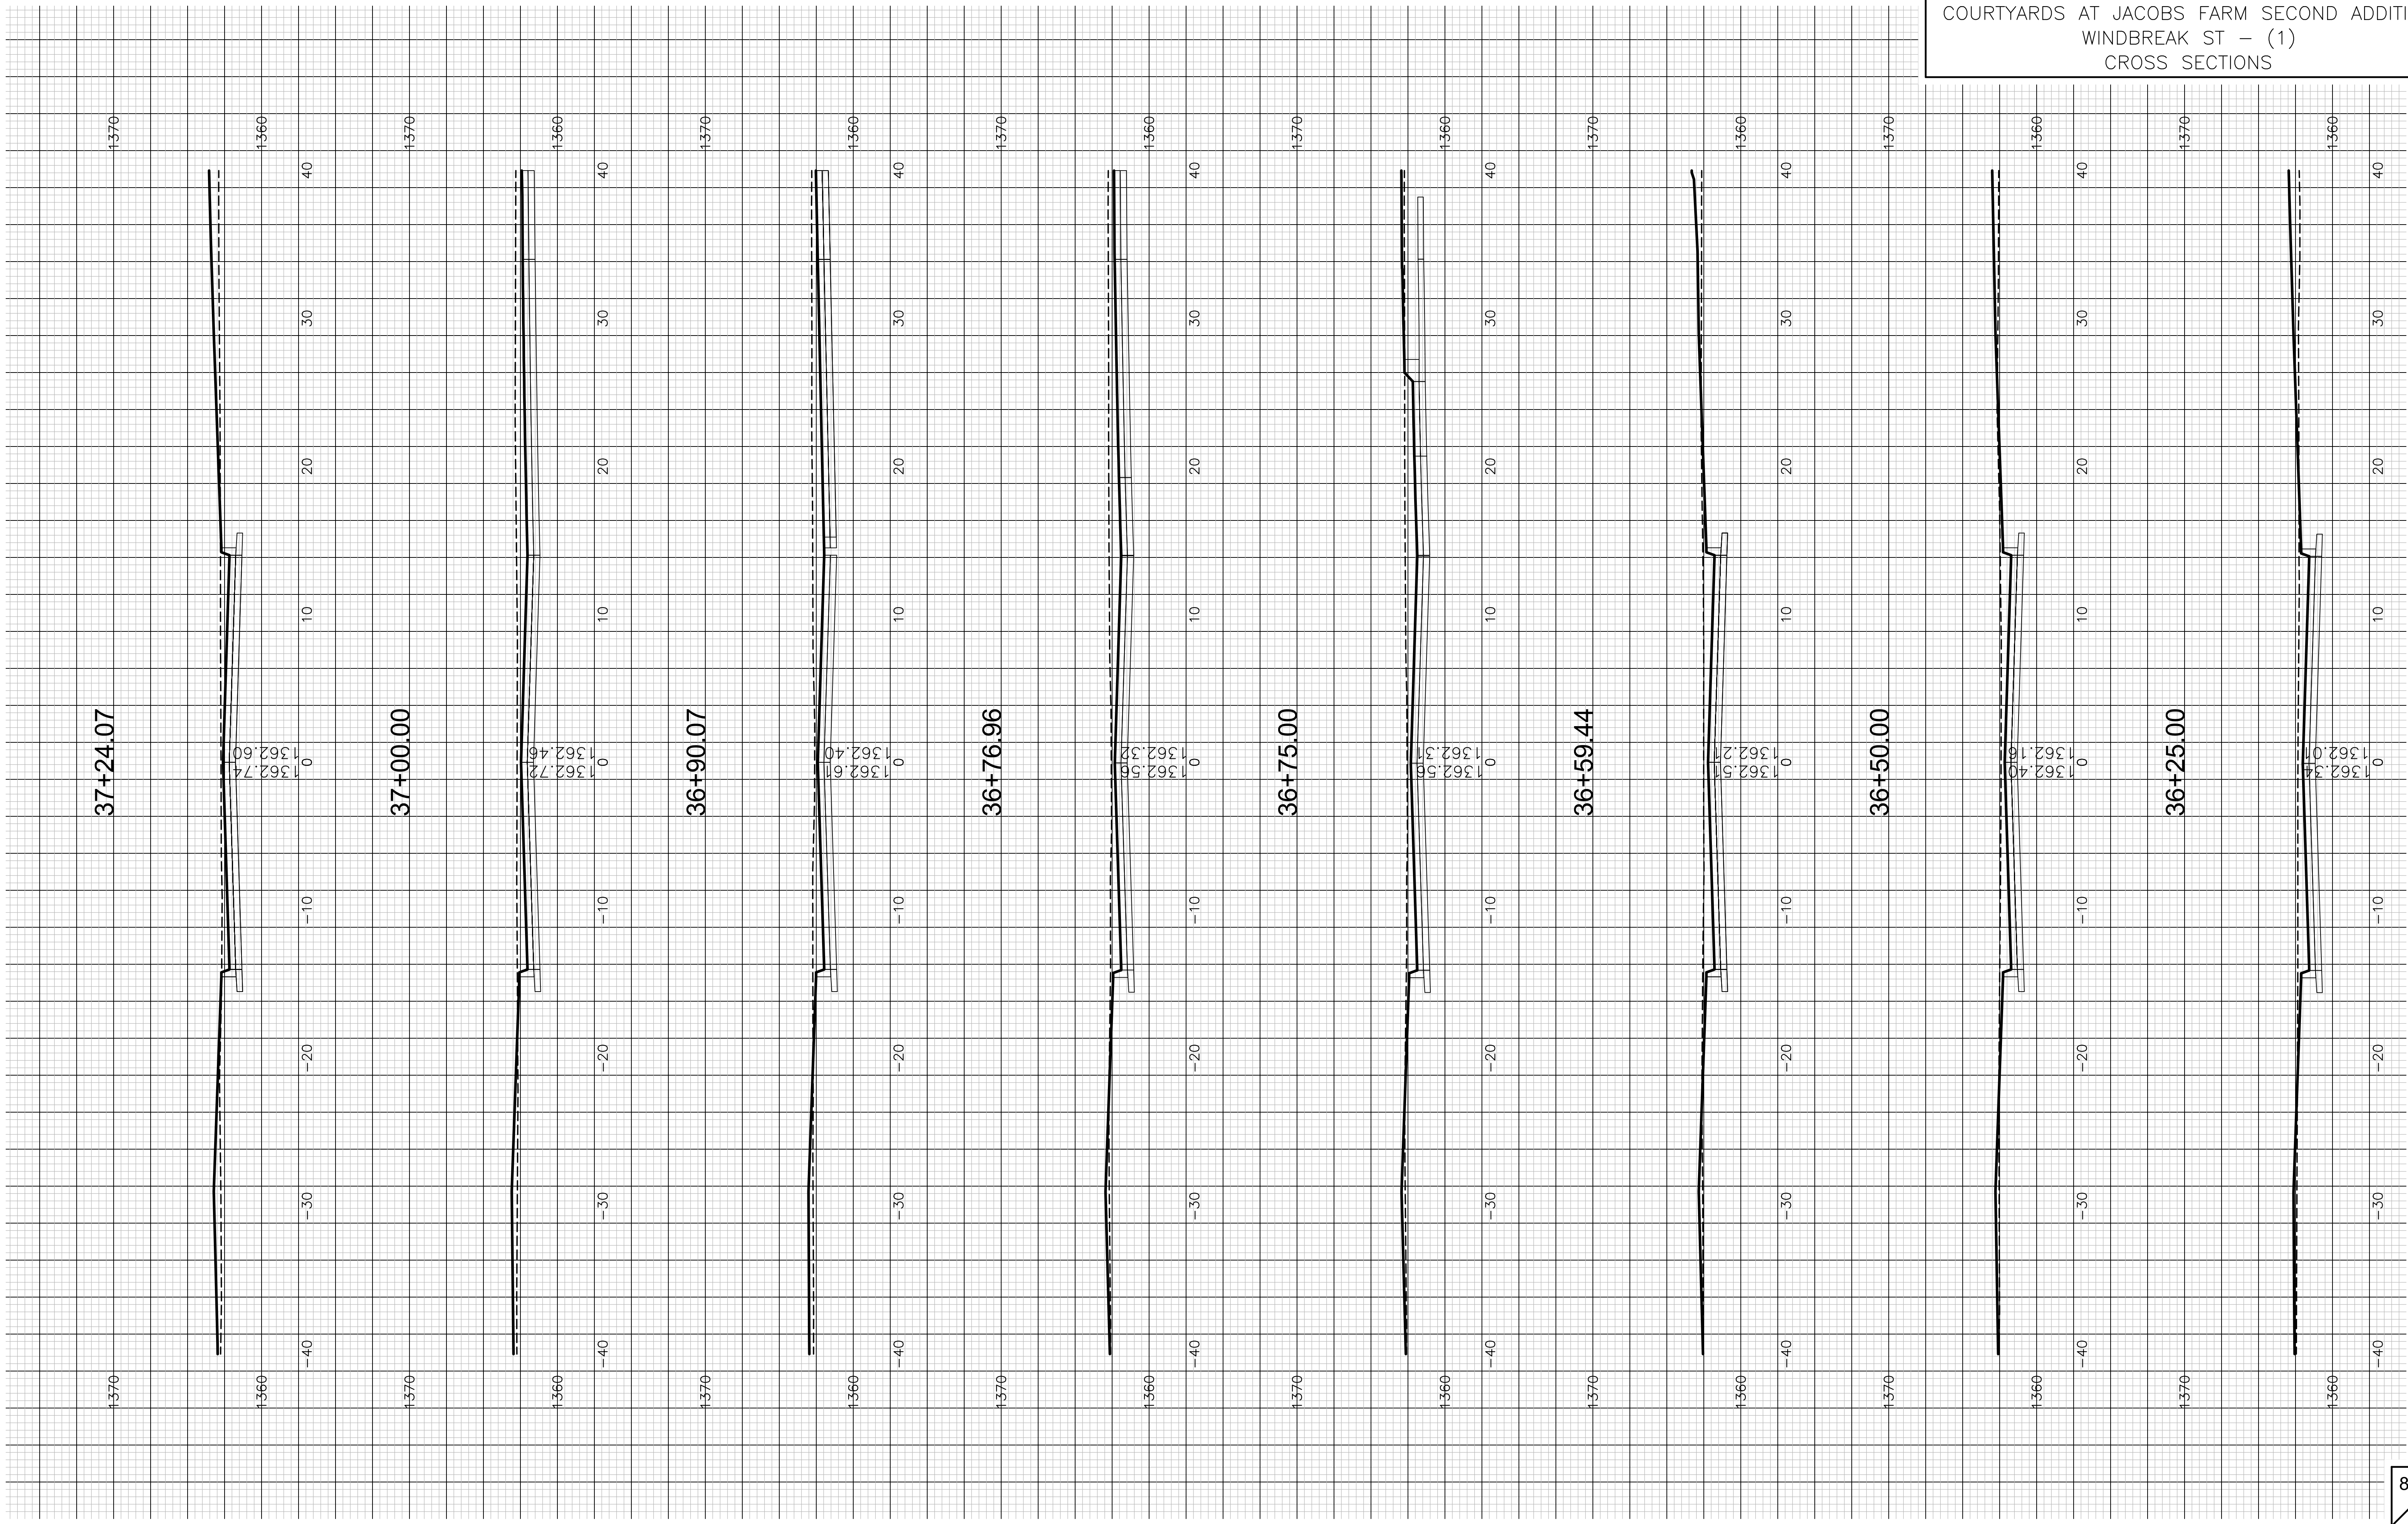

WINDBREAK ST