


COURTYARDS AT JACOBS FARM SECOND ADDITION
BARNWOOD ST – (1)
CROSS SECTIONS

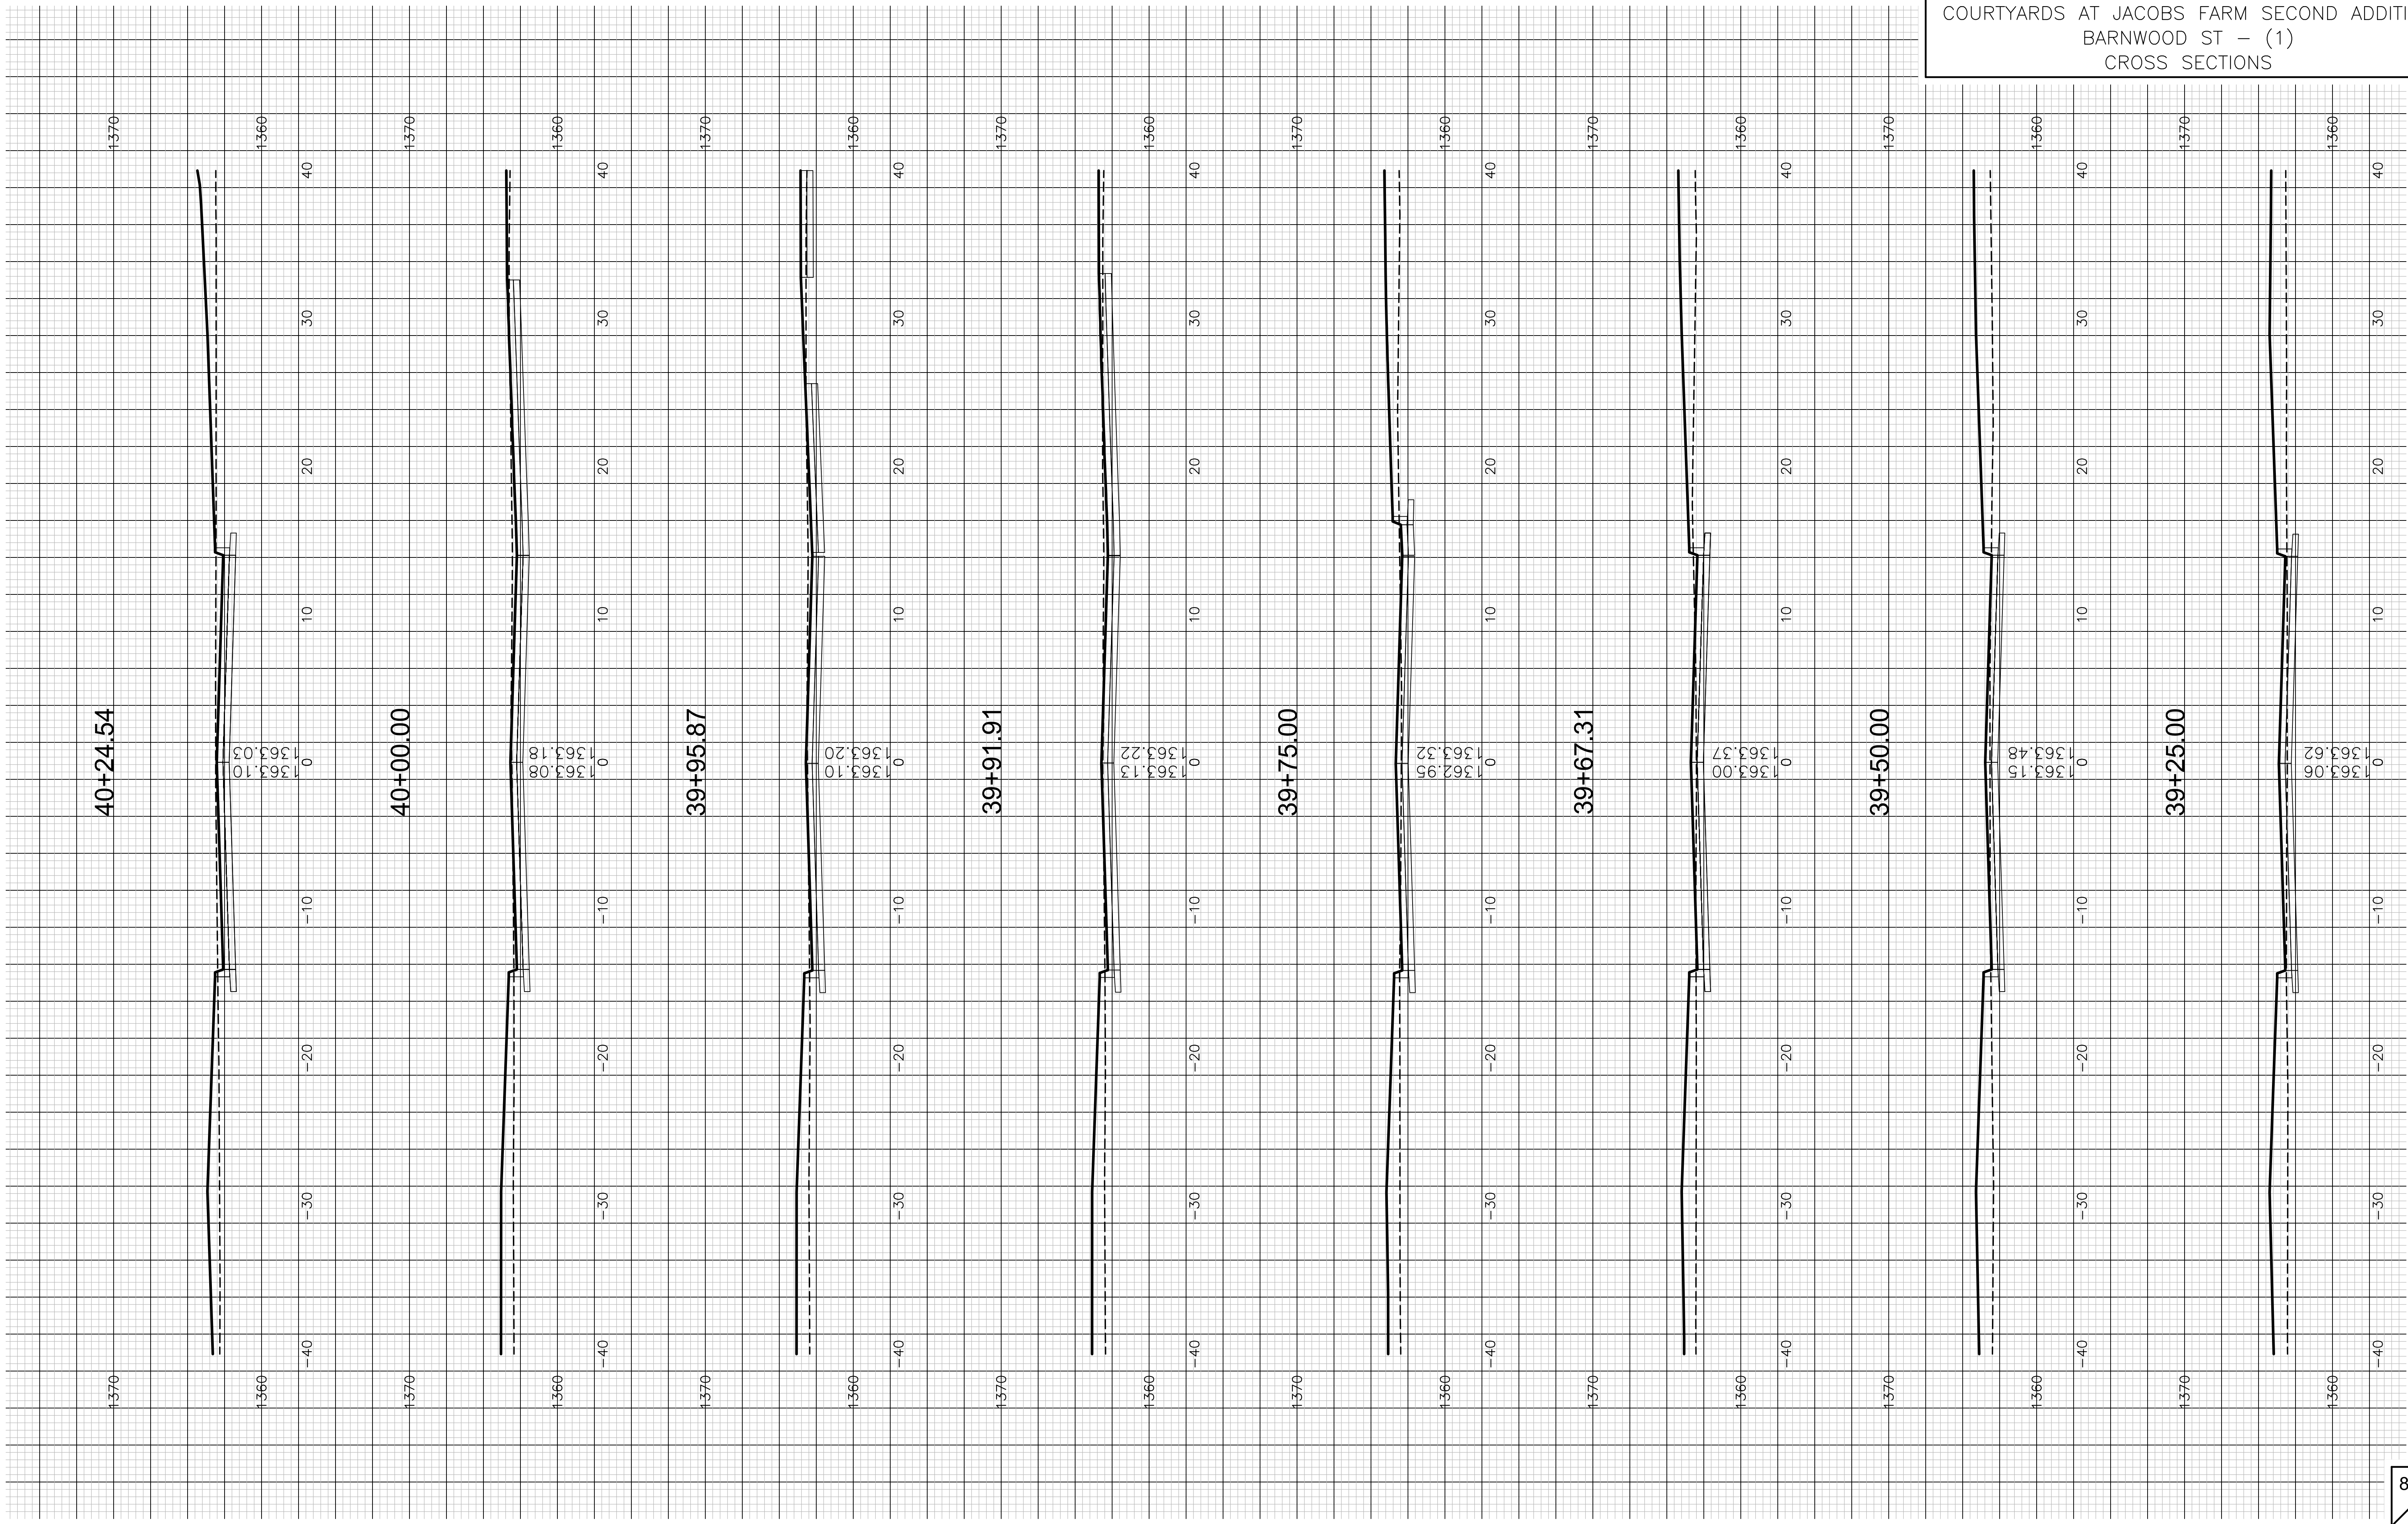

BARNWOOD ST