


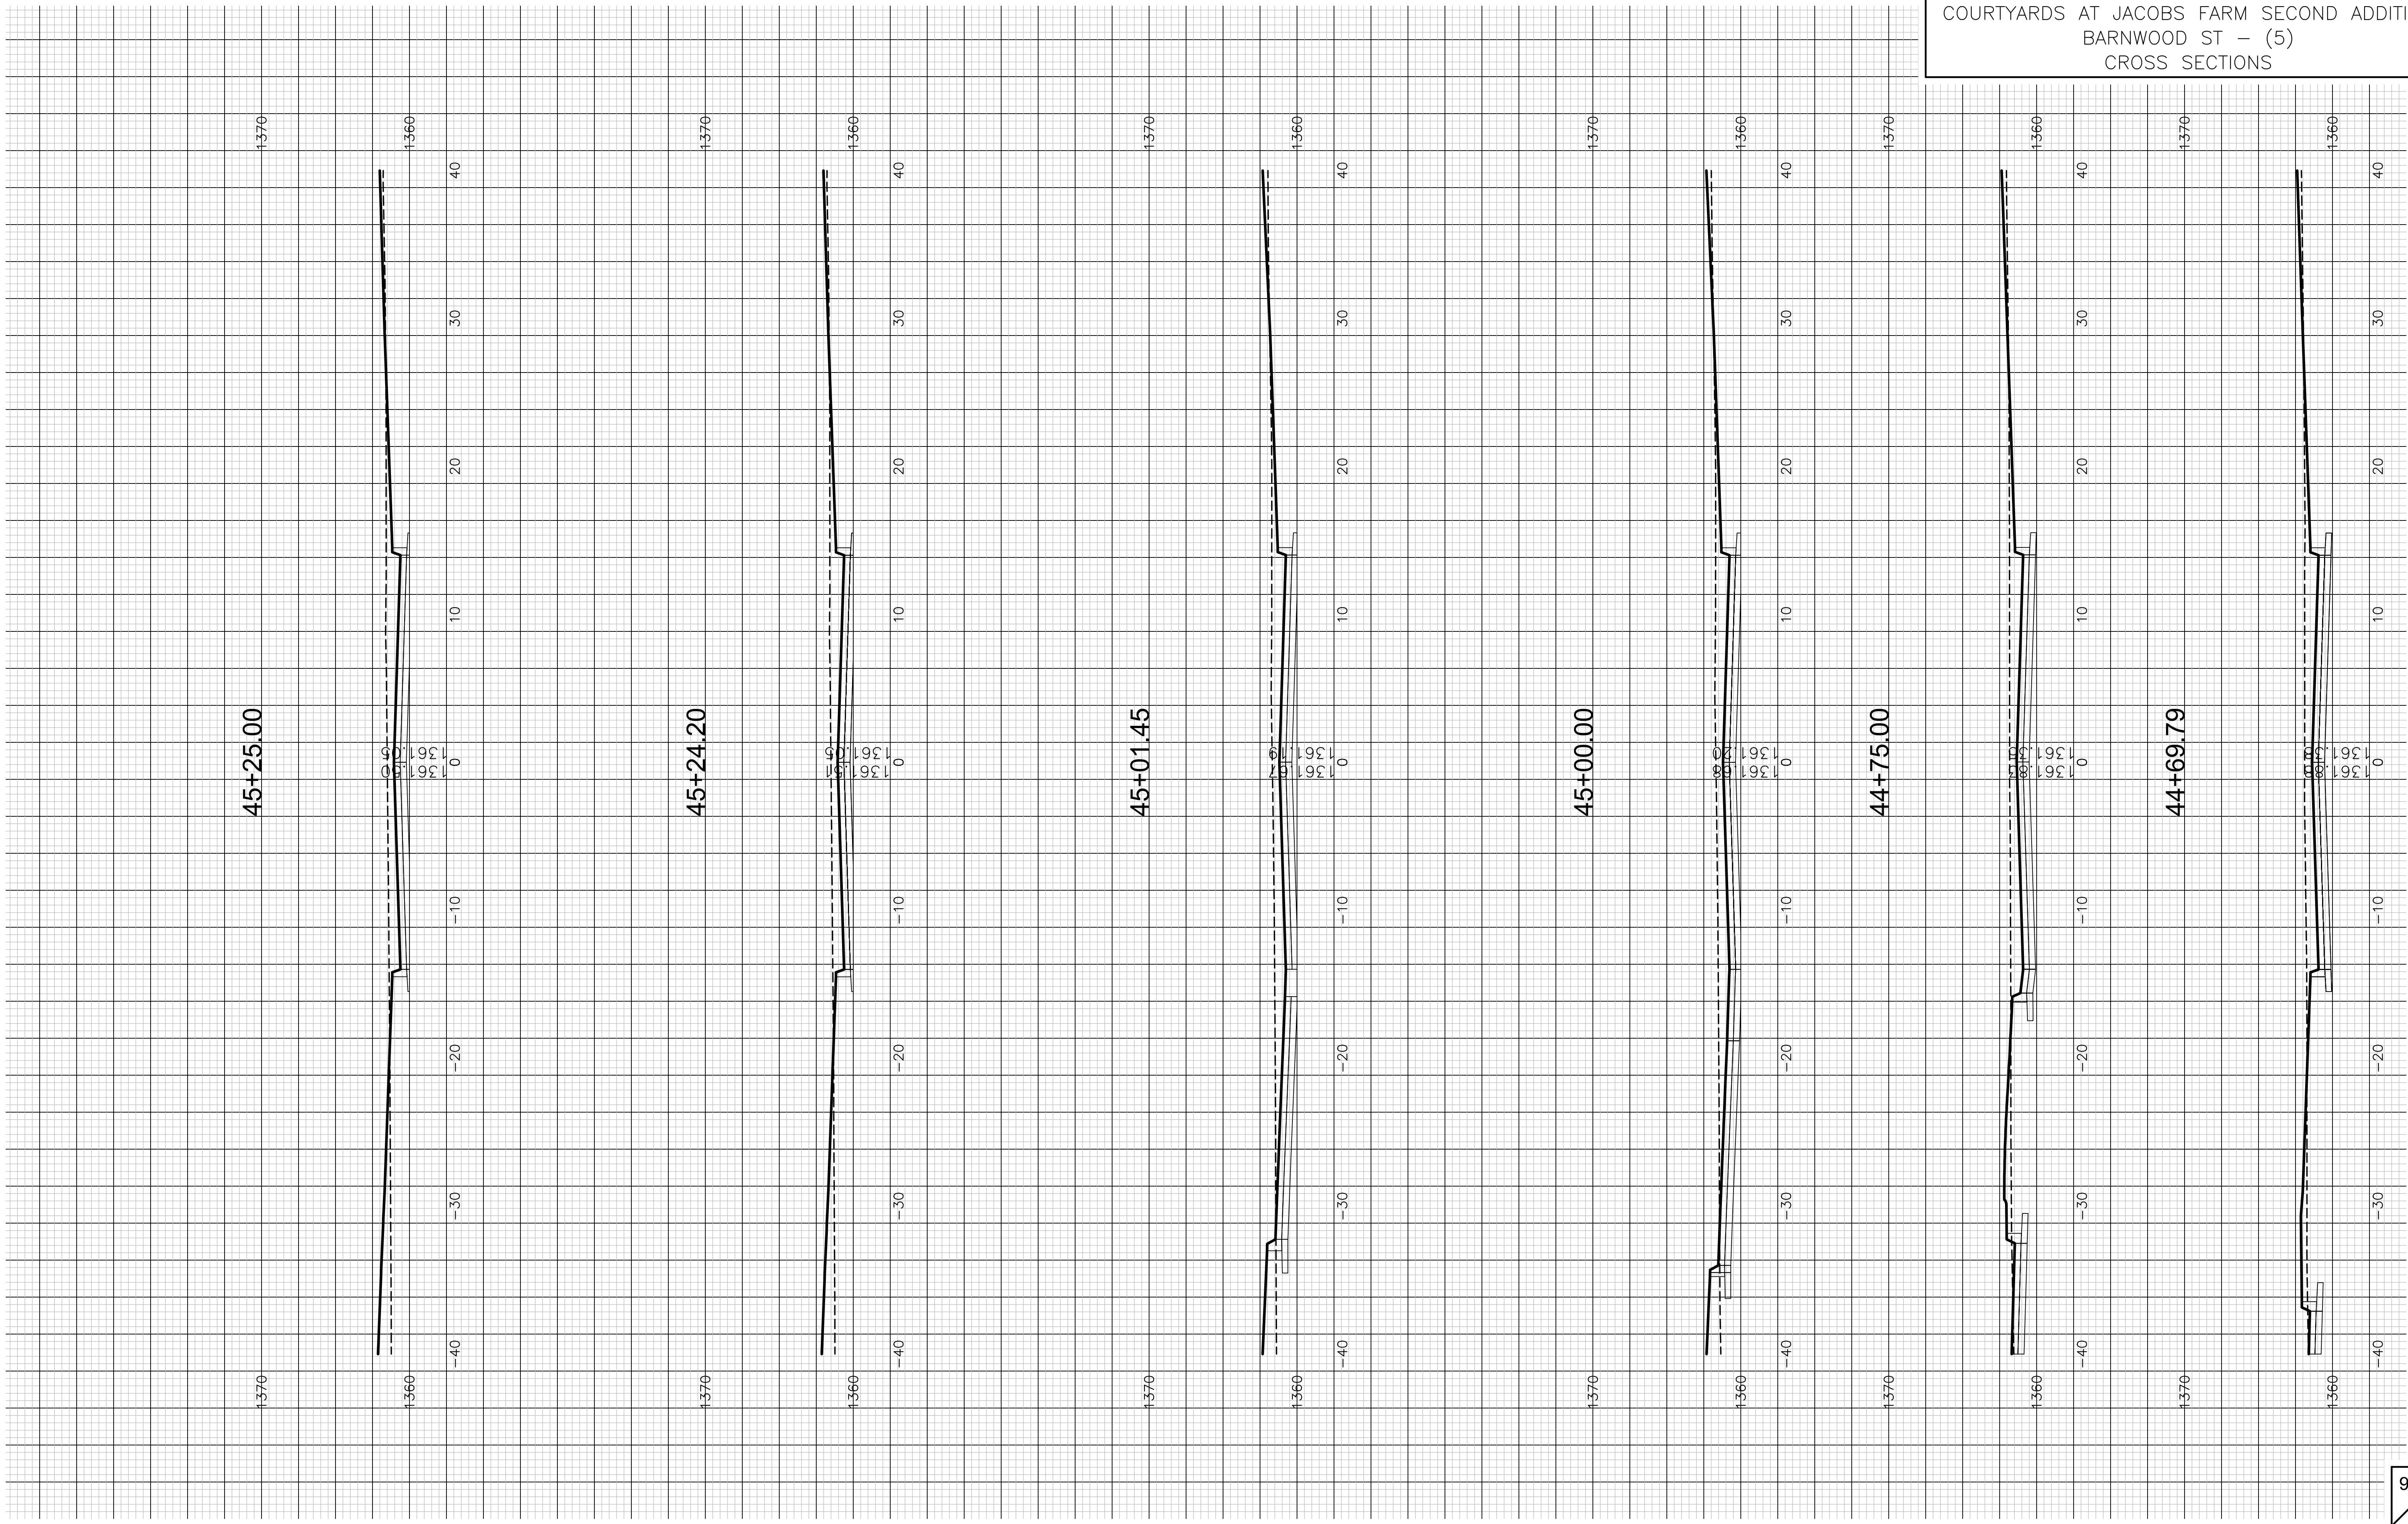

BARNWOOD ST