


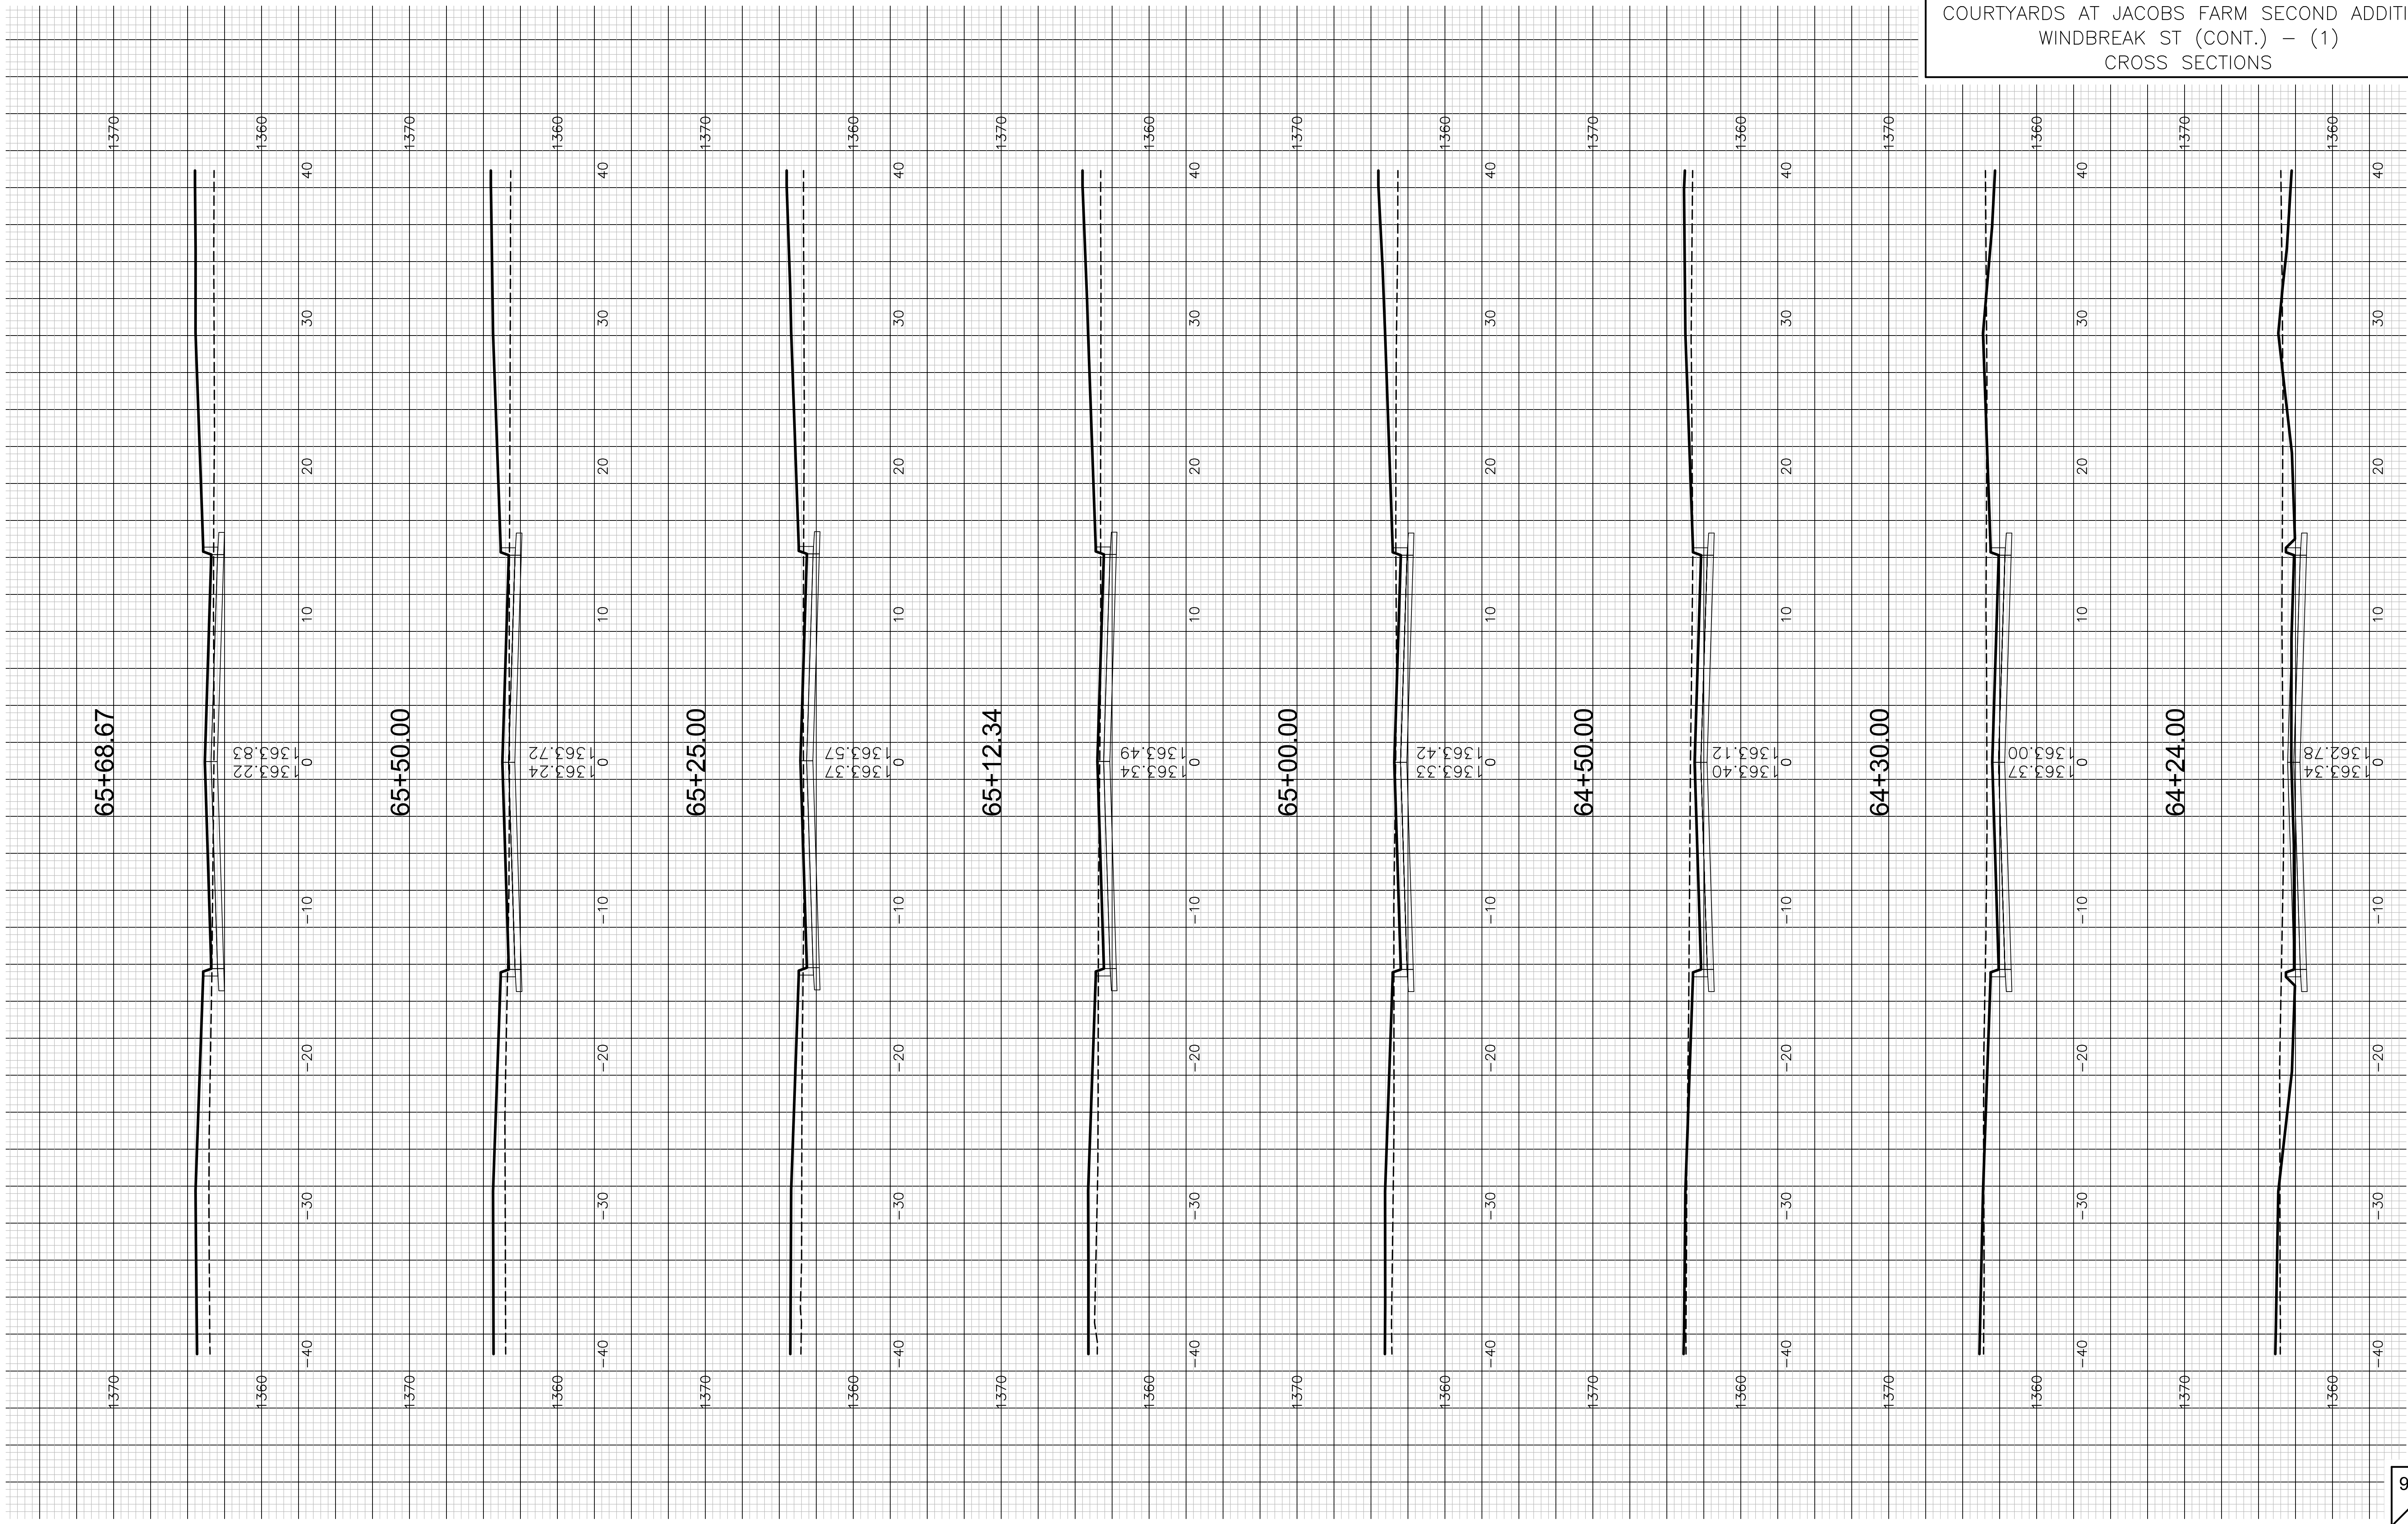

WINDBREAK ST