


COURTYARDS AT JACOBS FARM SECOND ADDITION
FARMHOUSE ST - (1)
CROSS SECTIONS

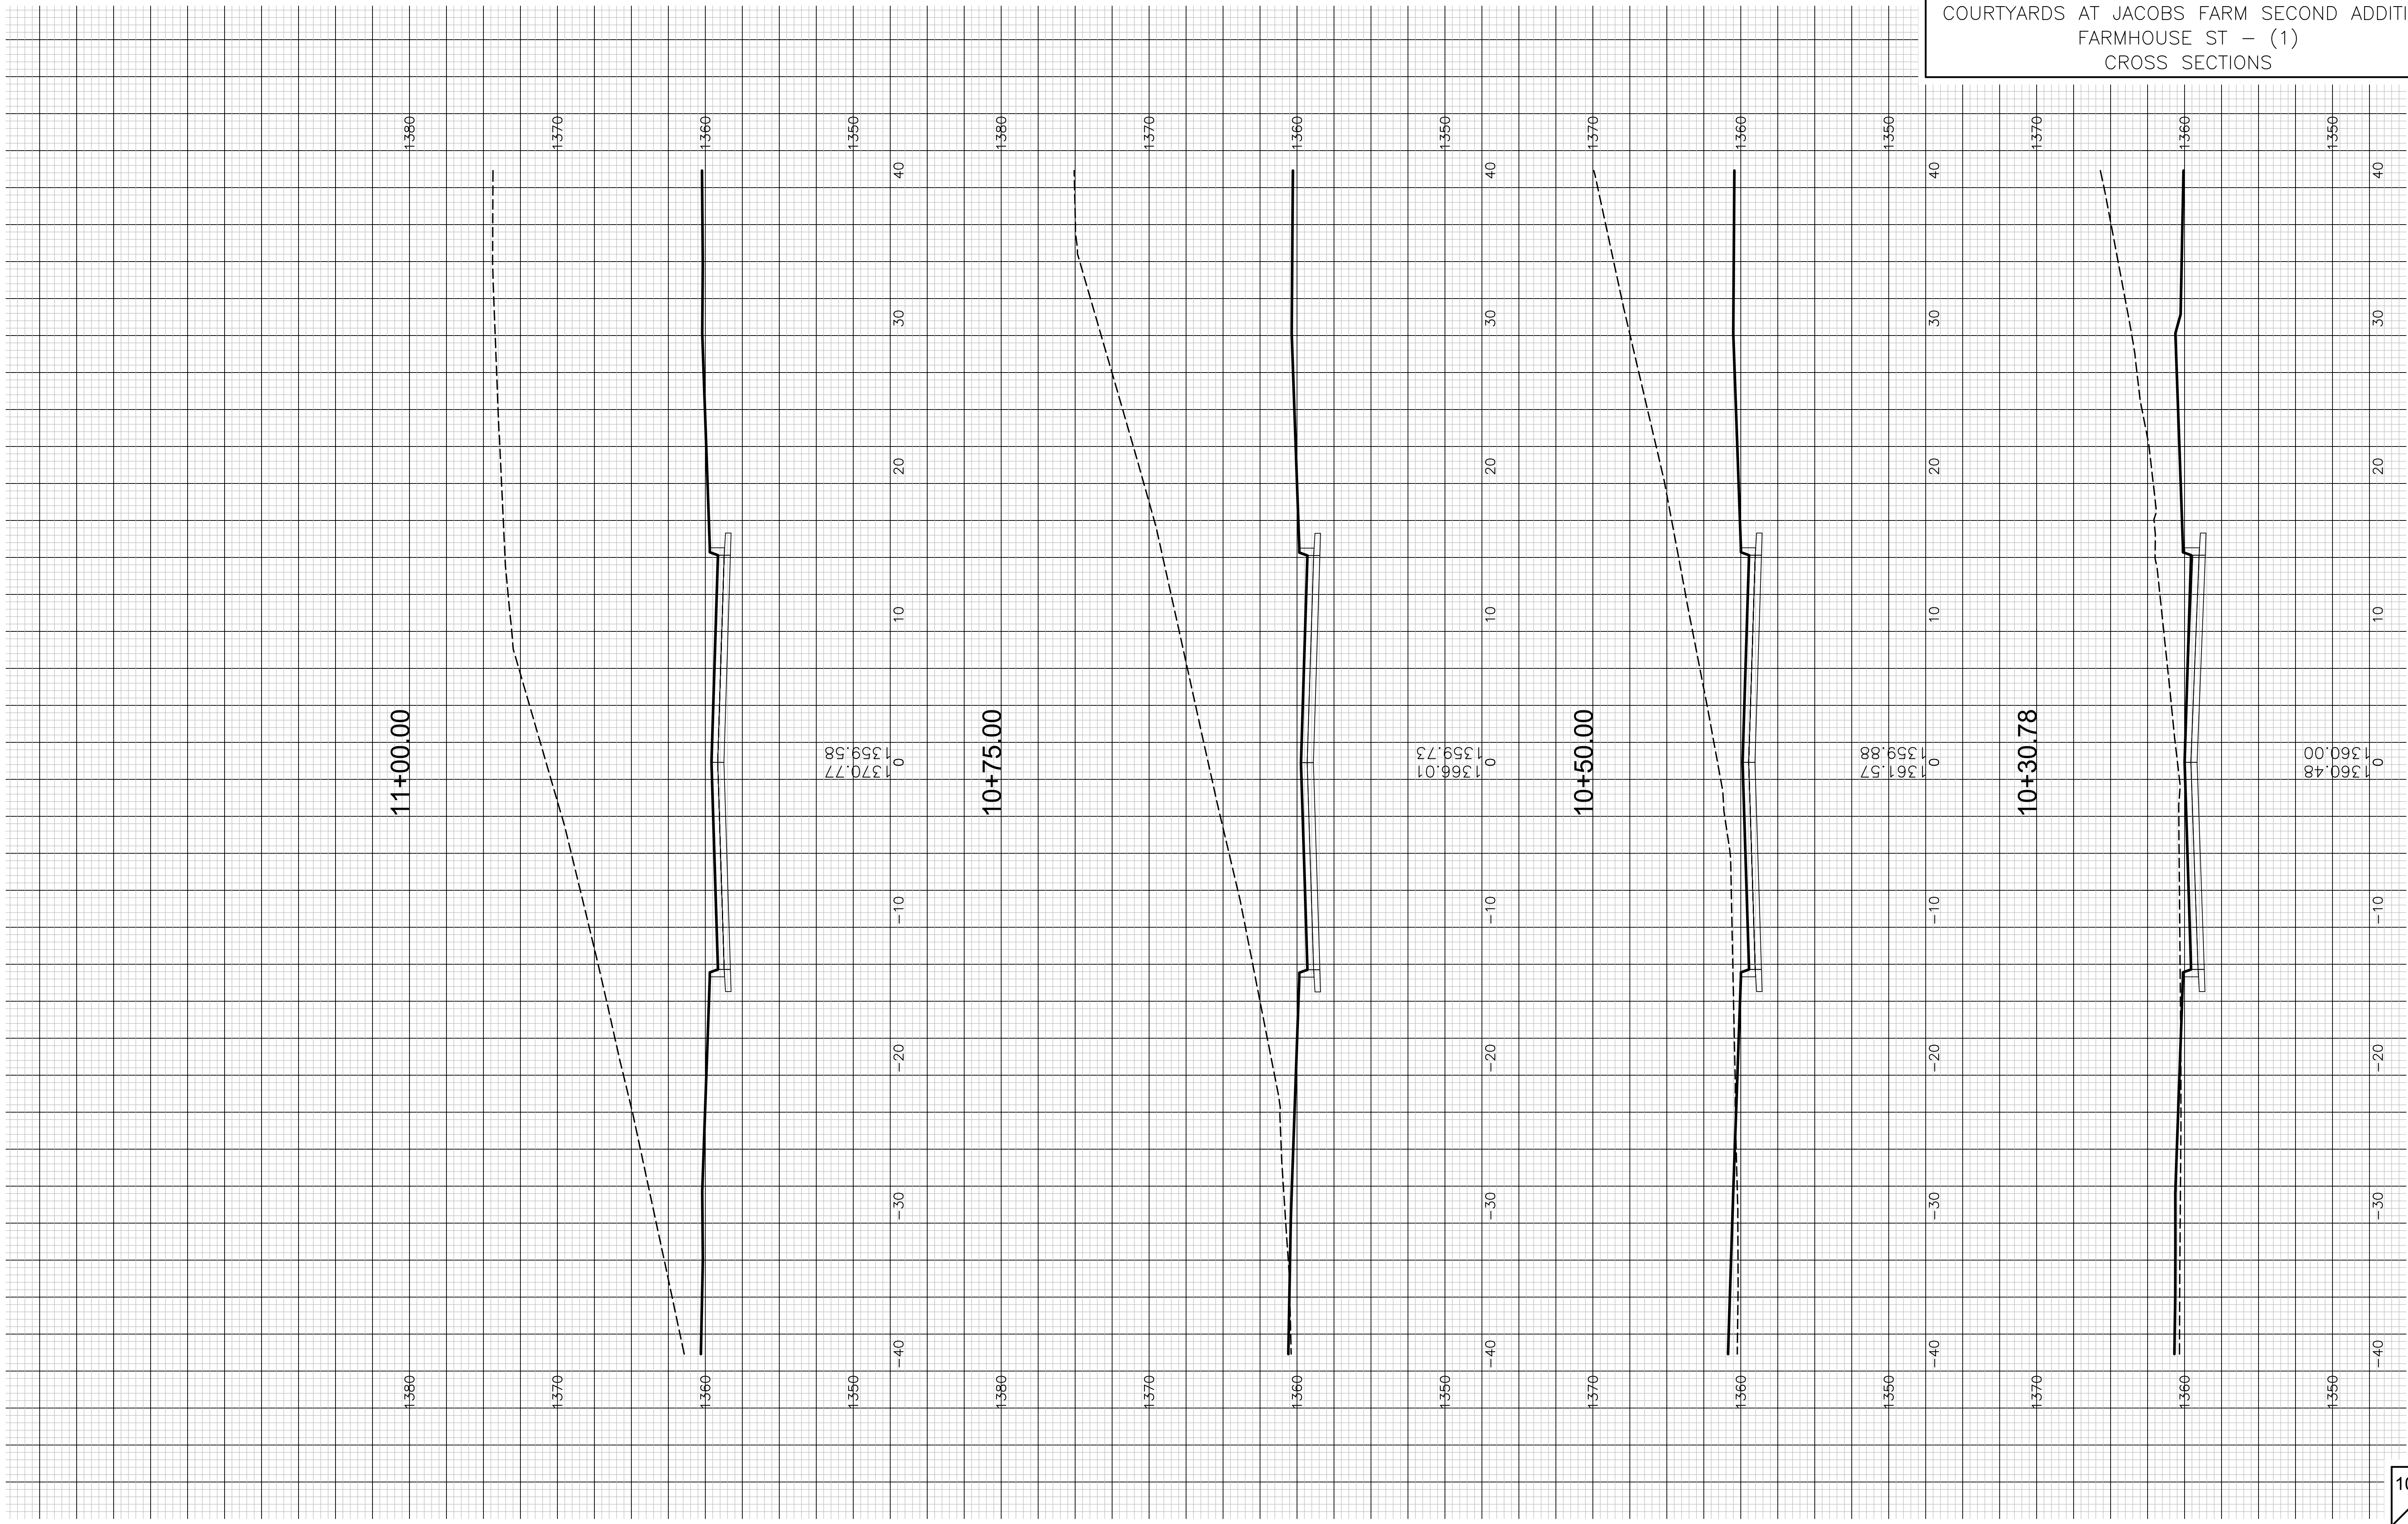

FARMHOUSE ST

220296_C-801-P01_2ND