


COURTYARDS AT JACOBS FARM SECOND ADDITION
FARMHOUSE ST - (2)
CROSS SECTIONS

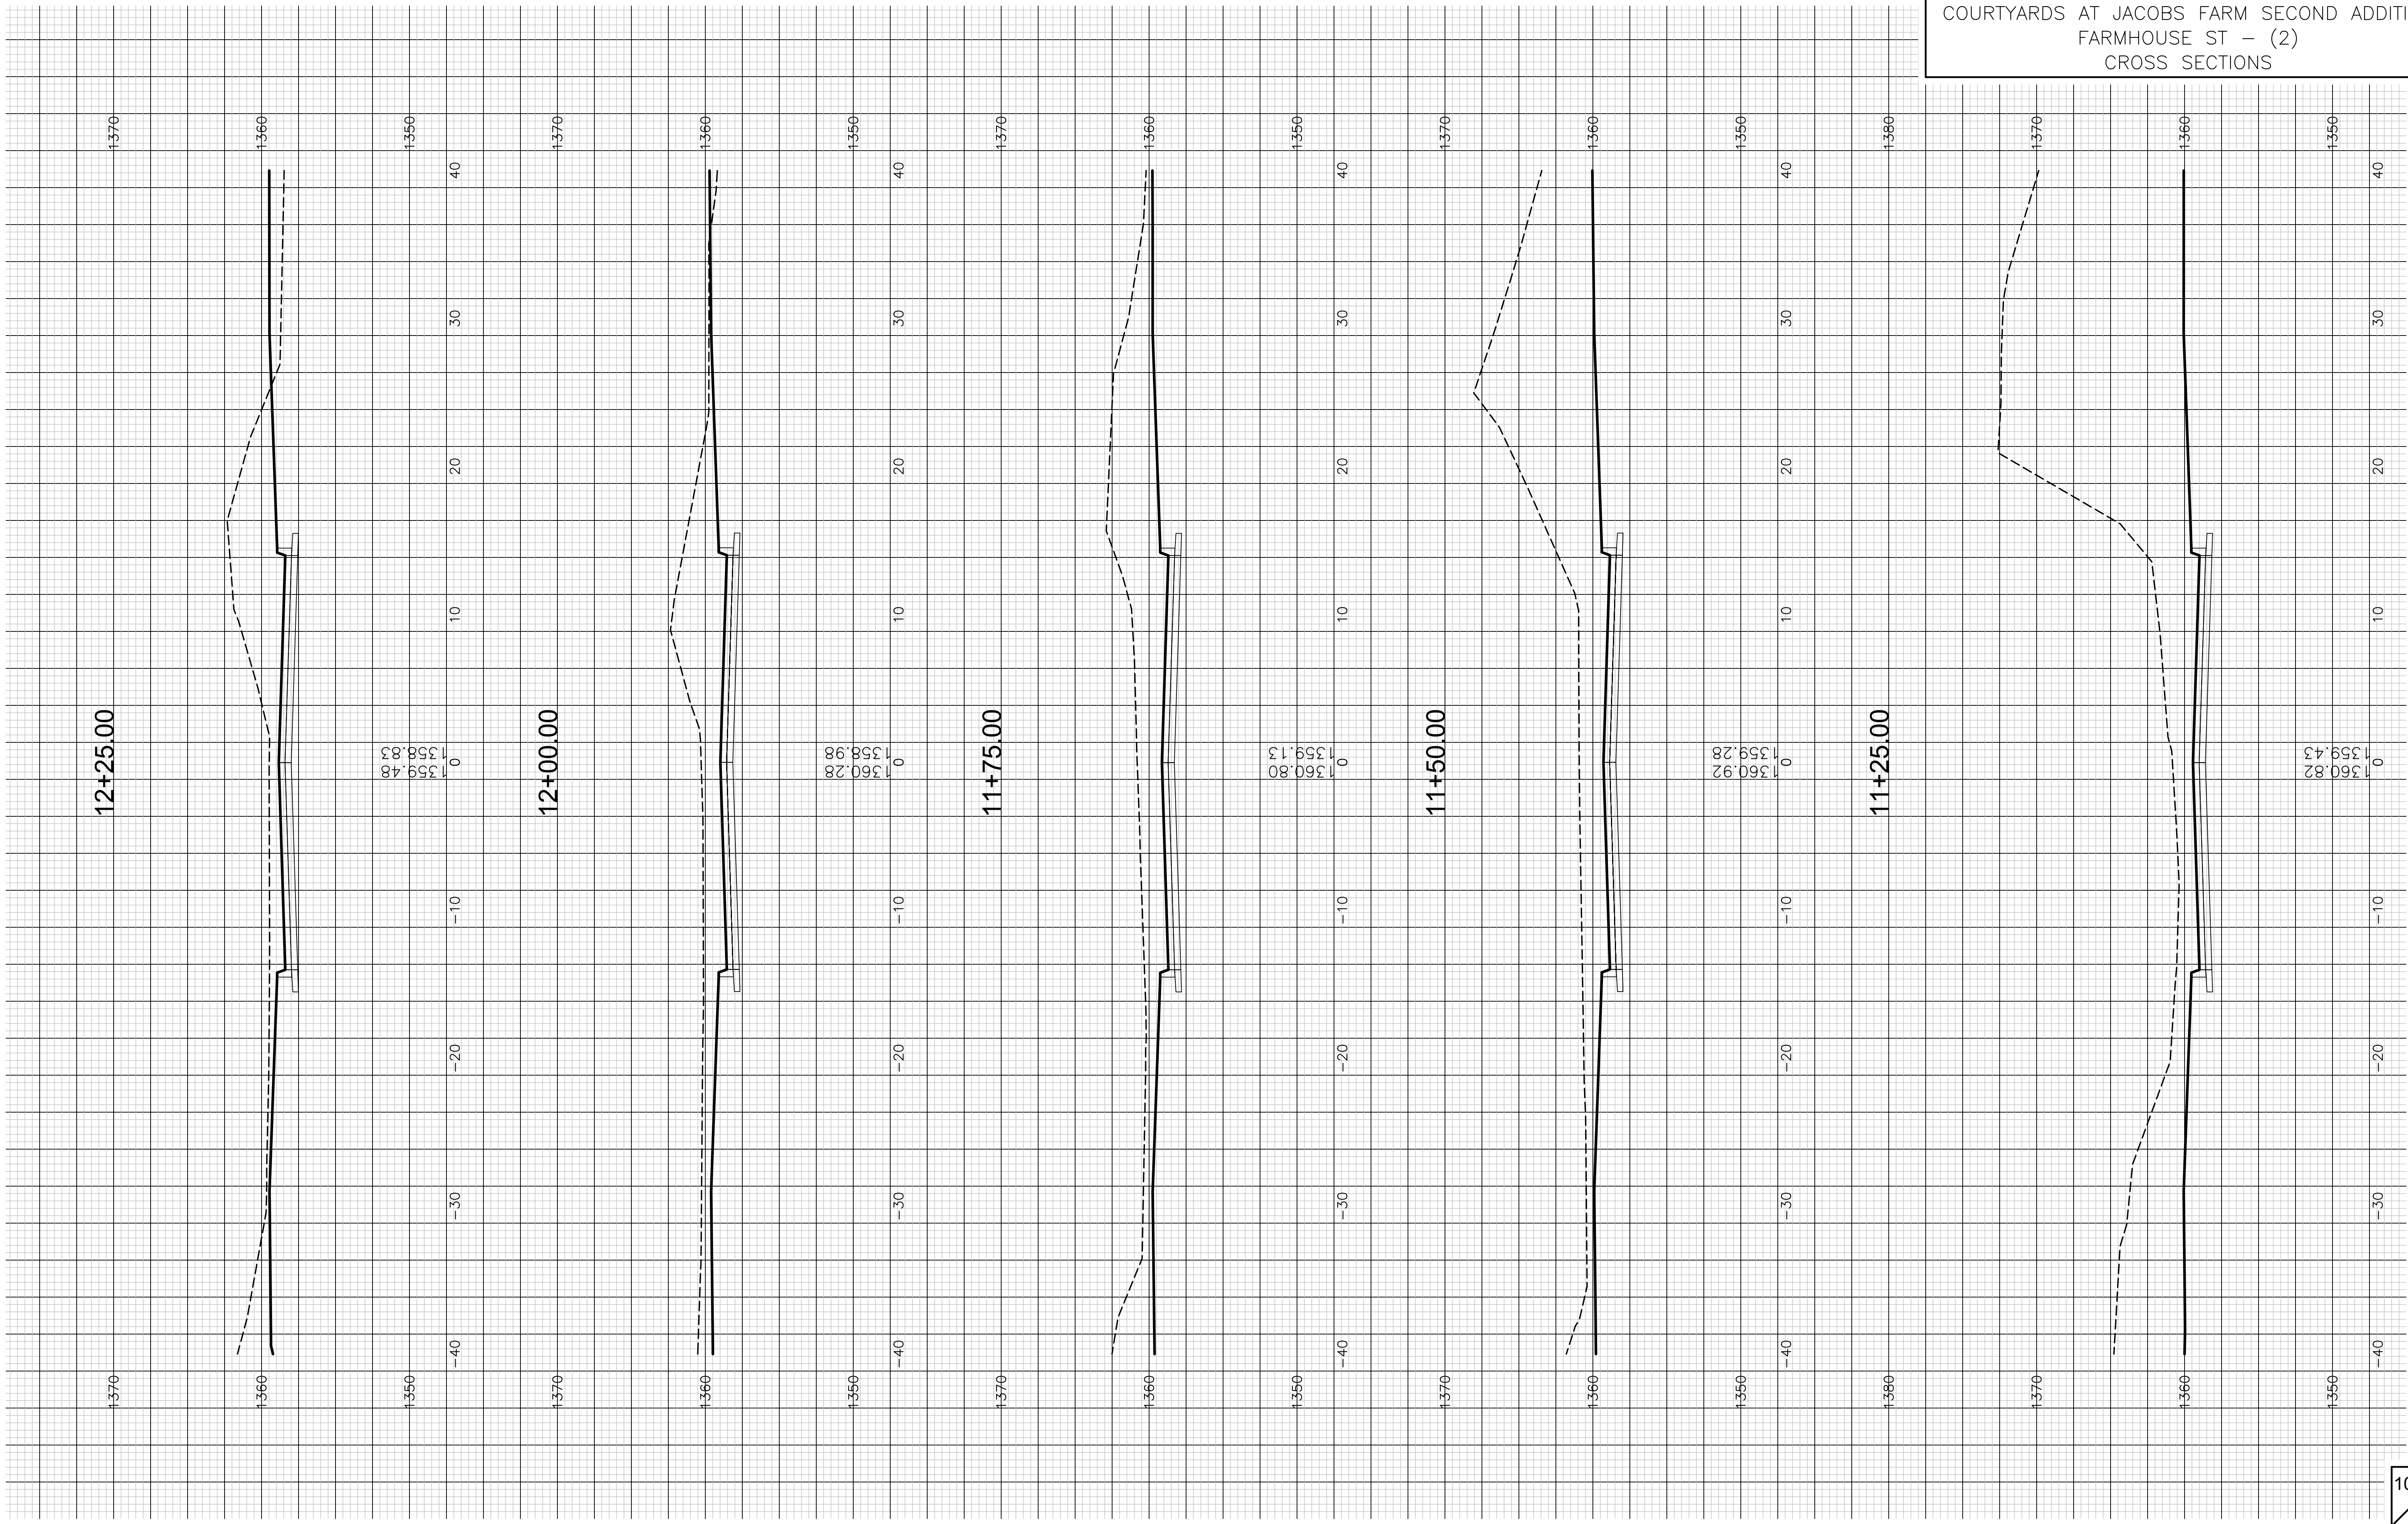

FARMHOUSE ST