




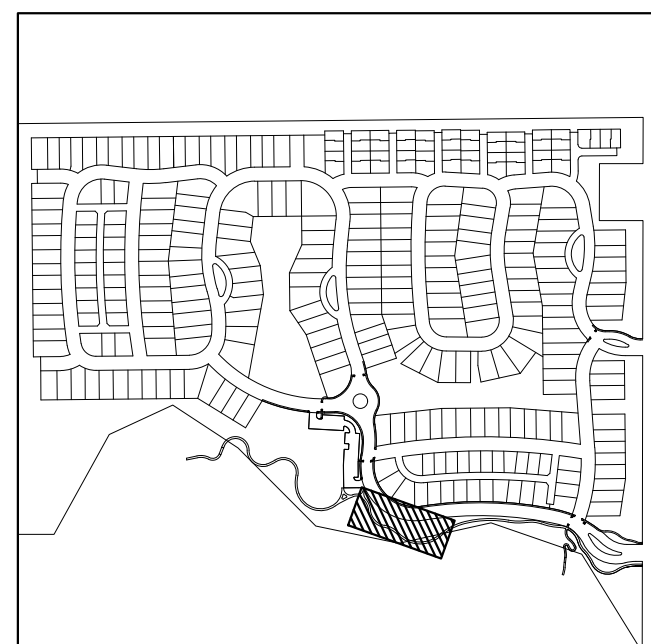

KEY MAP

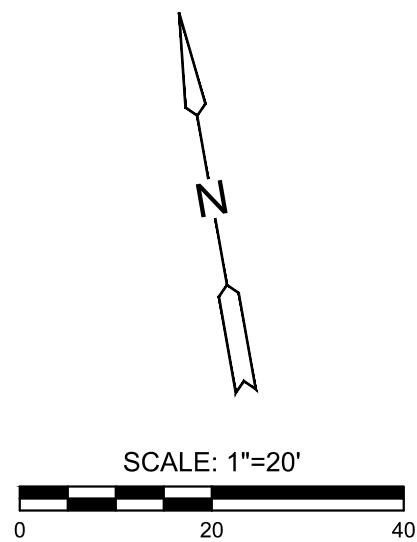

CURVE TABLE					
Curve #	ARC	Δ	Chord Direction	Start Point	End Point
C14	051.35'	034°51'30"	S62° 21' 29.83"E	(1601096.7665,1688794.9667)	(1601155.9828,1688763.9543)
C15	046.07'	084°47'30"	S88° 04' 09.03"E	(1601155.9828,1688763.9543)	(1601323.6102,1688758.3032)
C16	023.78'	025°33'10"	N59° 21' 22.20"E	(1601323.6102,1688758.3032)	(1601415.2897,1688812.6170)
C17	013.37'	026°07'40"	N85° 57' 52.59"E	(1601415.2897,1688812.6170)	(1601608.5881,1688826.2537)

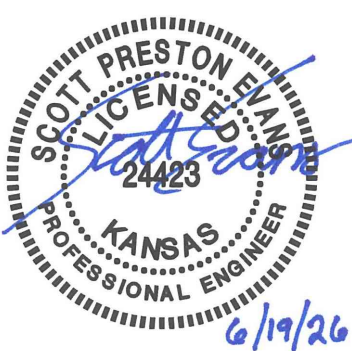

COLLECTOR PHASE - PAVING PLANS TO SERVE
COURTYARDS AT JACOBS FARM
SECOND ADDITION
WICHITA, KANSAS

SIDEWALK PLAN 3

PROJECT NO.
472-2025-086174

SCALE

DRAWN	DESIGNED	CHECKED
RMH	DFL	SPE

[illegible]

0	ISSUED FOR CONSTRUCTION	06/19/2021
NO.	REVISION	DATE

SHEET NO.
C-113-COL
15 OF 68