

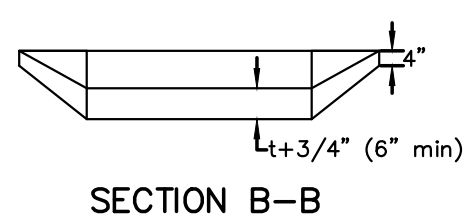
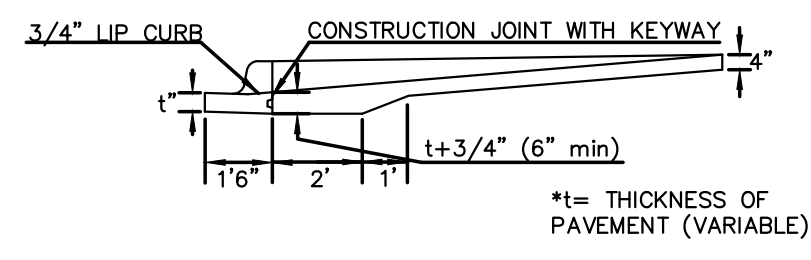
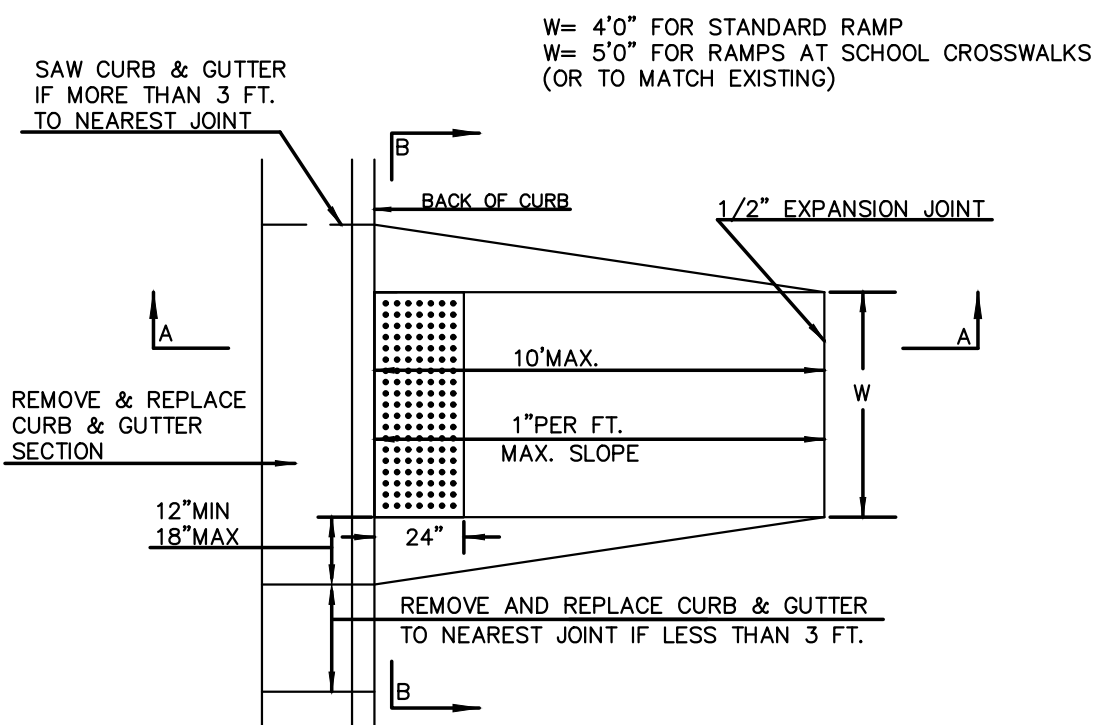
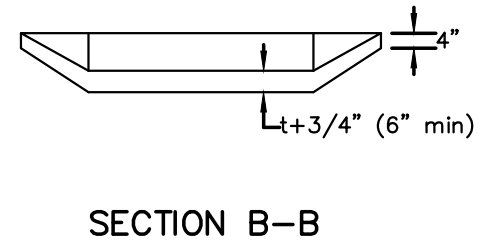





**STANDARD WHEELCHAIR RAMP
CONSTRUCTION DETAIL FOR STREETS
WITH COMBINED CURB & GUTTER
(TYPE A)**

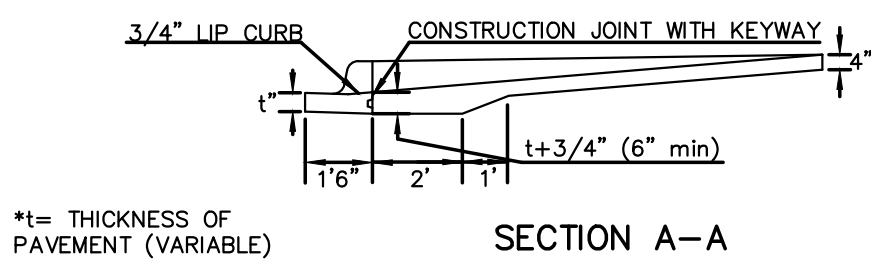




**STANDARD WHEELCHAIR RAMP CONSTRUCTION DETAIL FOR
CONCRETE STREETS WITH MONOLITHIC CURB
(TYPE A)**

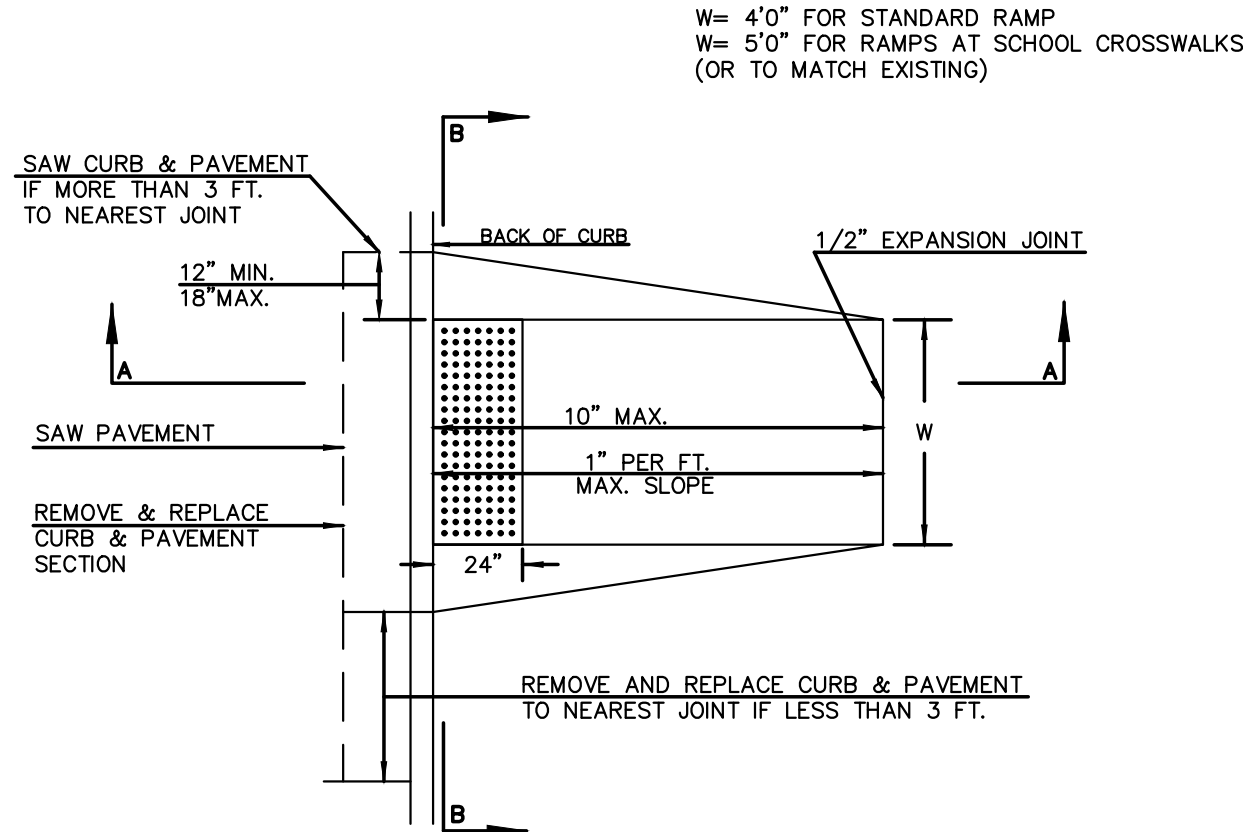




**STANDARD WHEELCHAIR RAMP CONSTRUCTION DETAIL FOR
STREETS WITH COMBINED CURB & GUTTER AND FULL WALK
(TYPE B)**

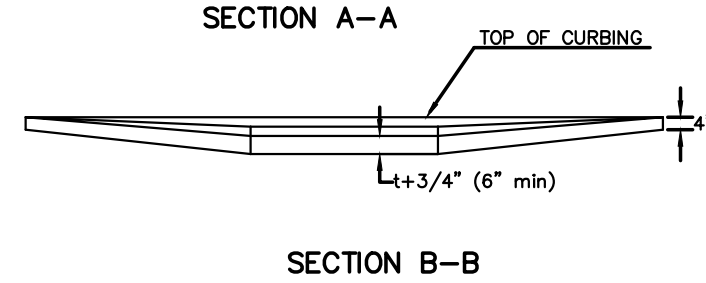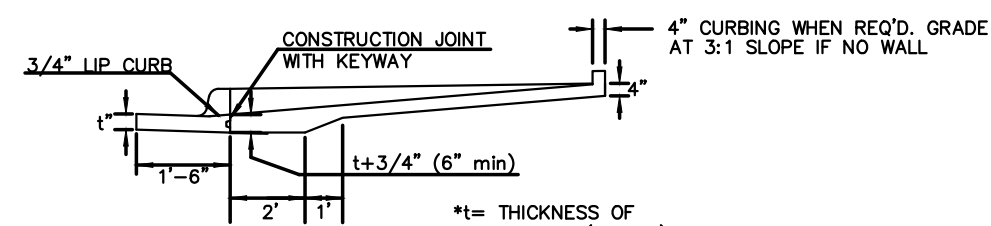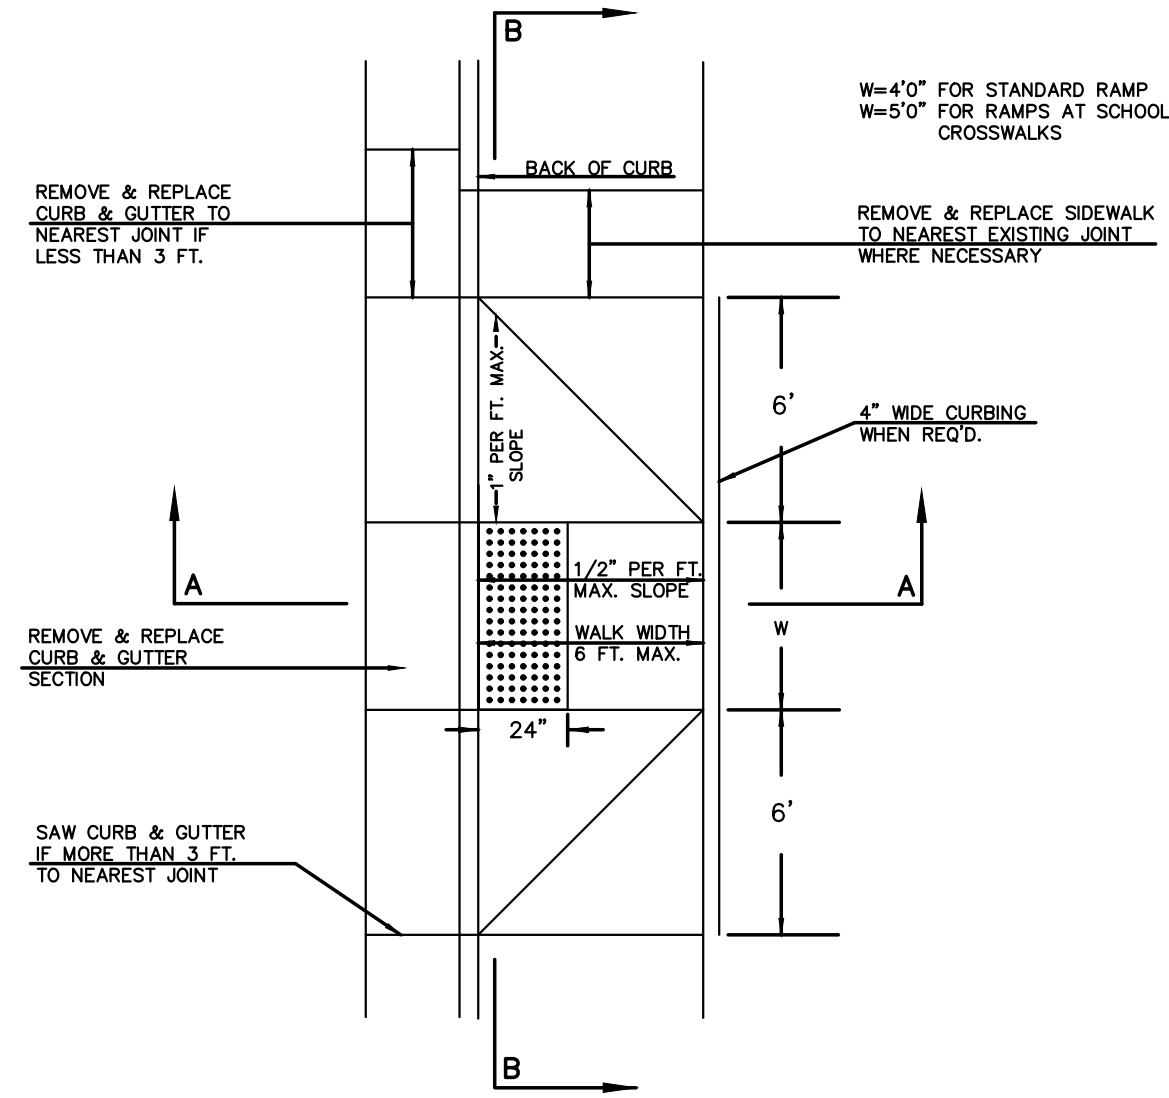




**STANDARD WHEELCHAIR RAMP CONSTRUCTION DETAIL FOR
STREETS WITH MONOLITHIC CURB AND FULL WALK
(TYPE B)**

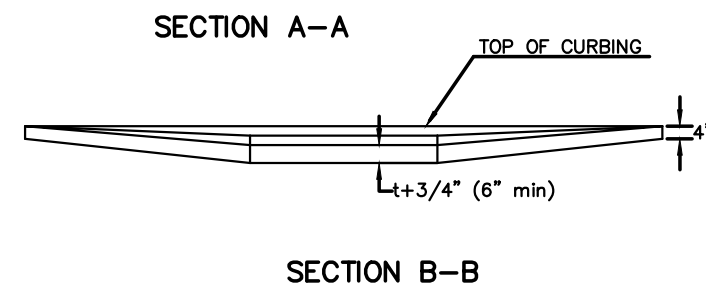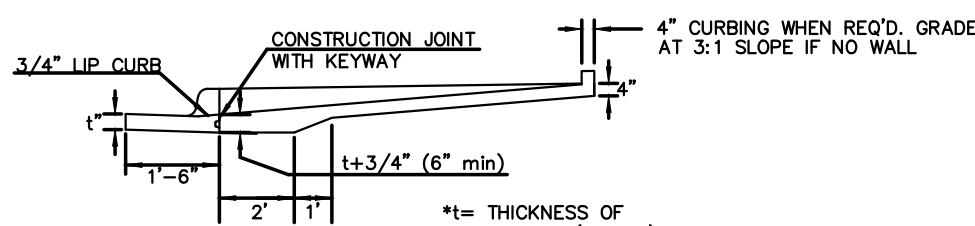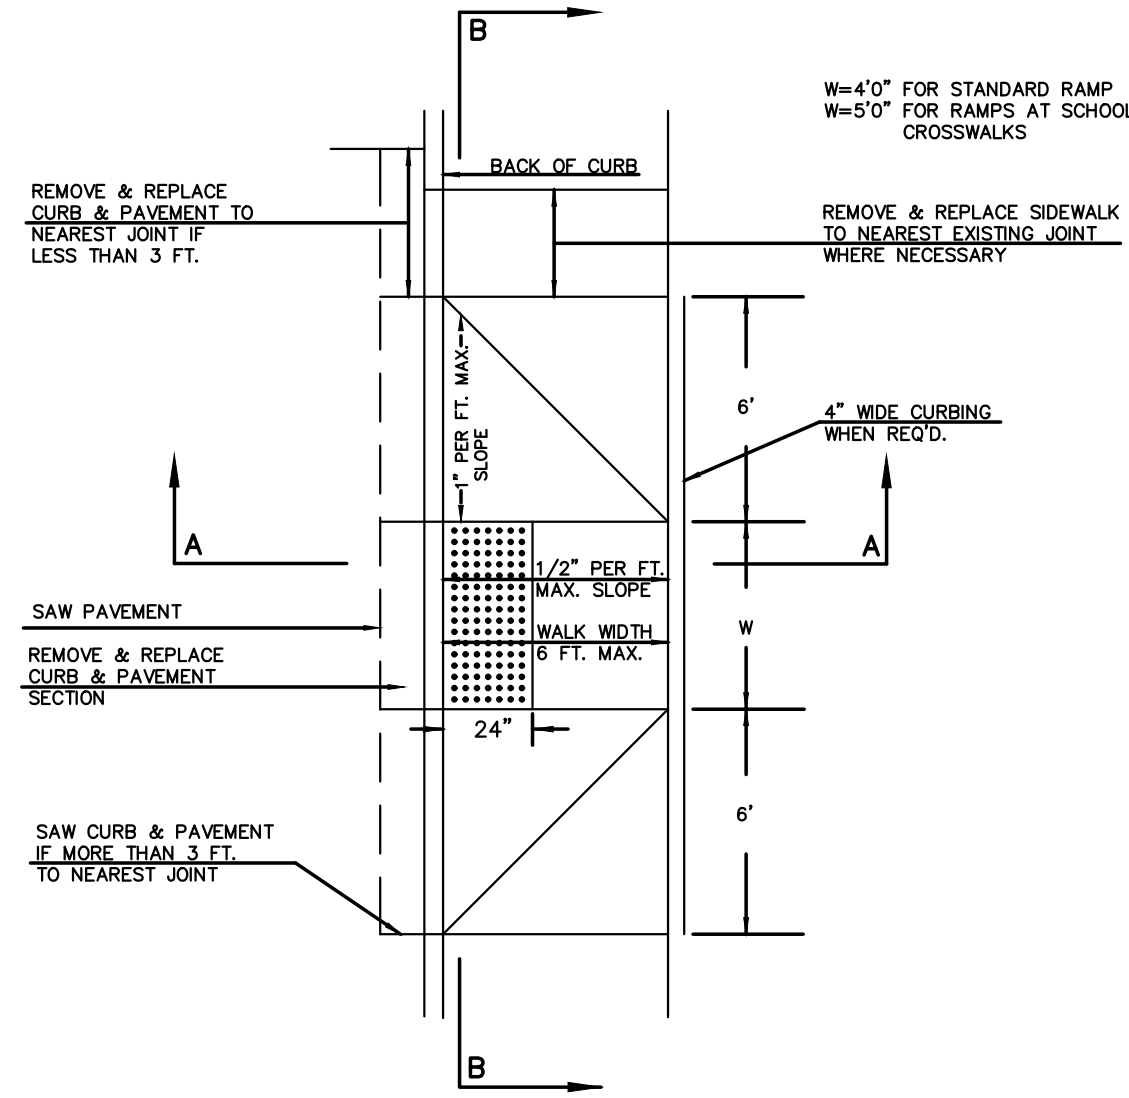


**STANDARD WHEELCHAIR RAMP CONSTRUCTION DETAIL FOR
STREET WITH COMBINED CURB AND GUTTER ON RADIUS
WITH 6'± FROM BACK OF CURB TO PROPERTY CORNER
(TYPE C)**

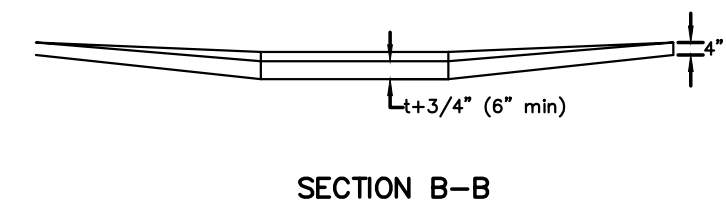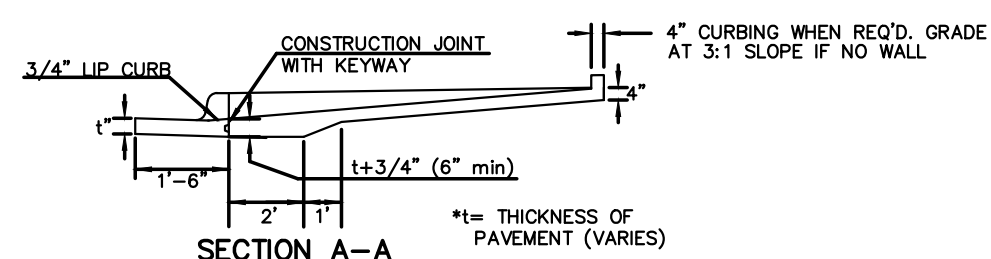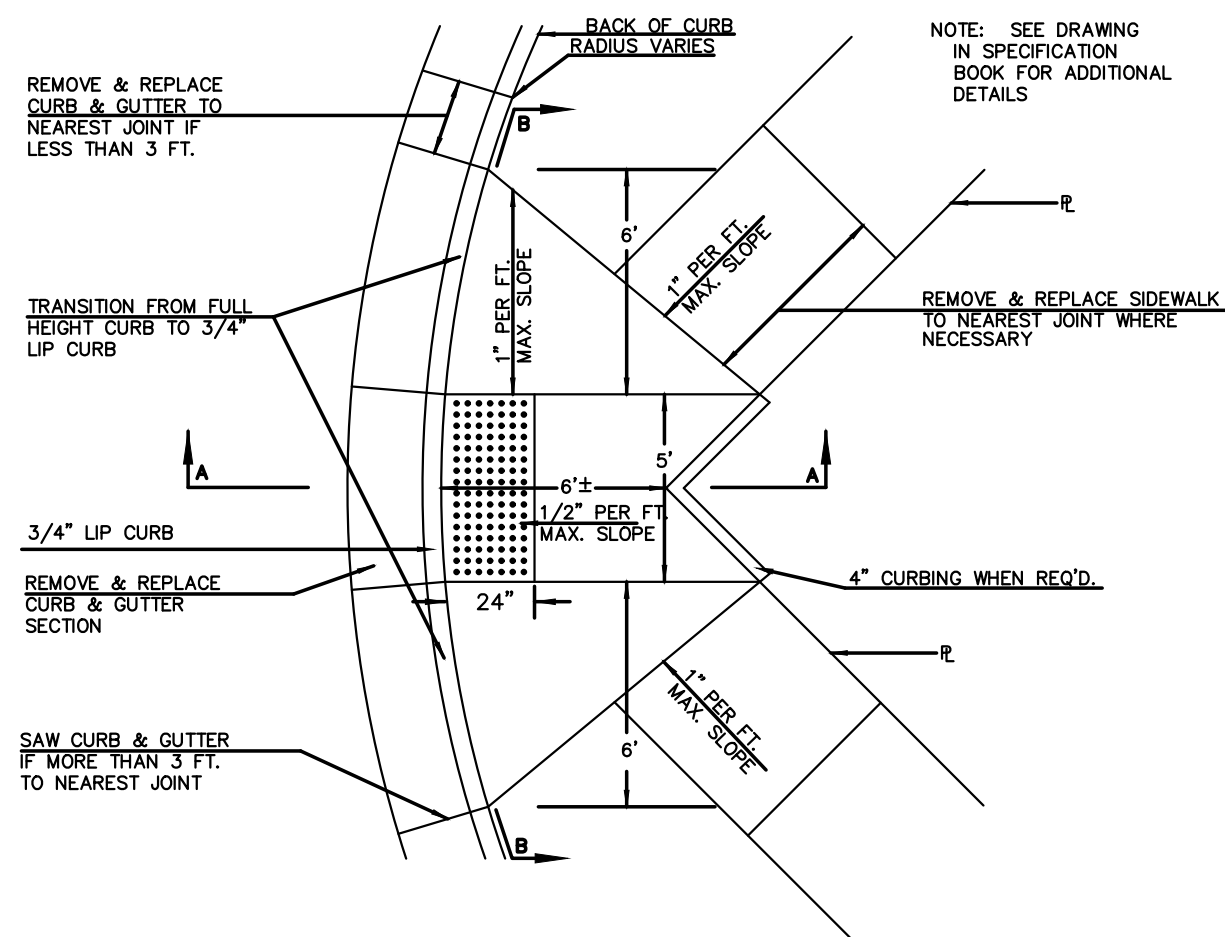

**STANDARD WHEELCHAIR RAMP CONSTRUCTION DETAIL FOR
STREET WITH MONOLITHIC CURB ON RADIUS
WITH 6'± FROM BACK OF CURB TO PROPERTY CORNER
(TYPE C)**

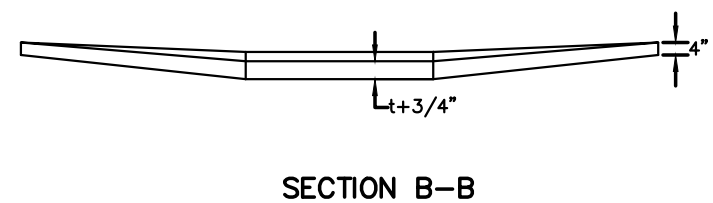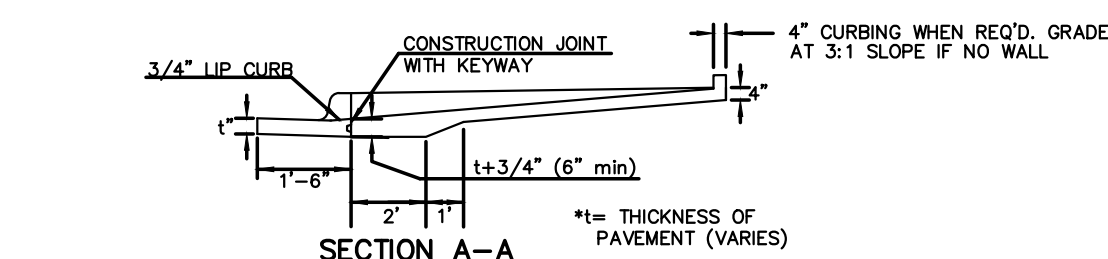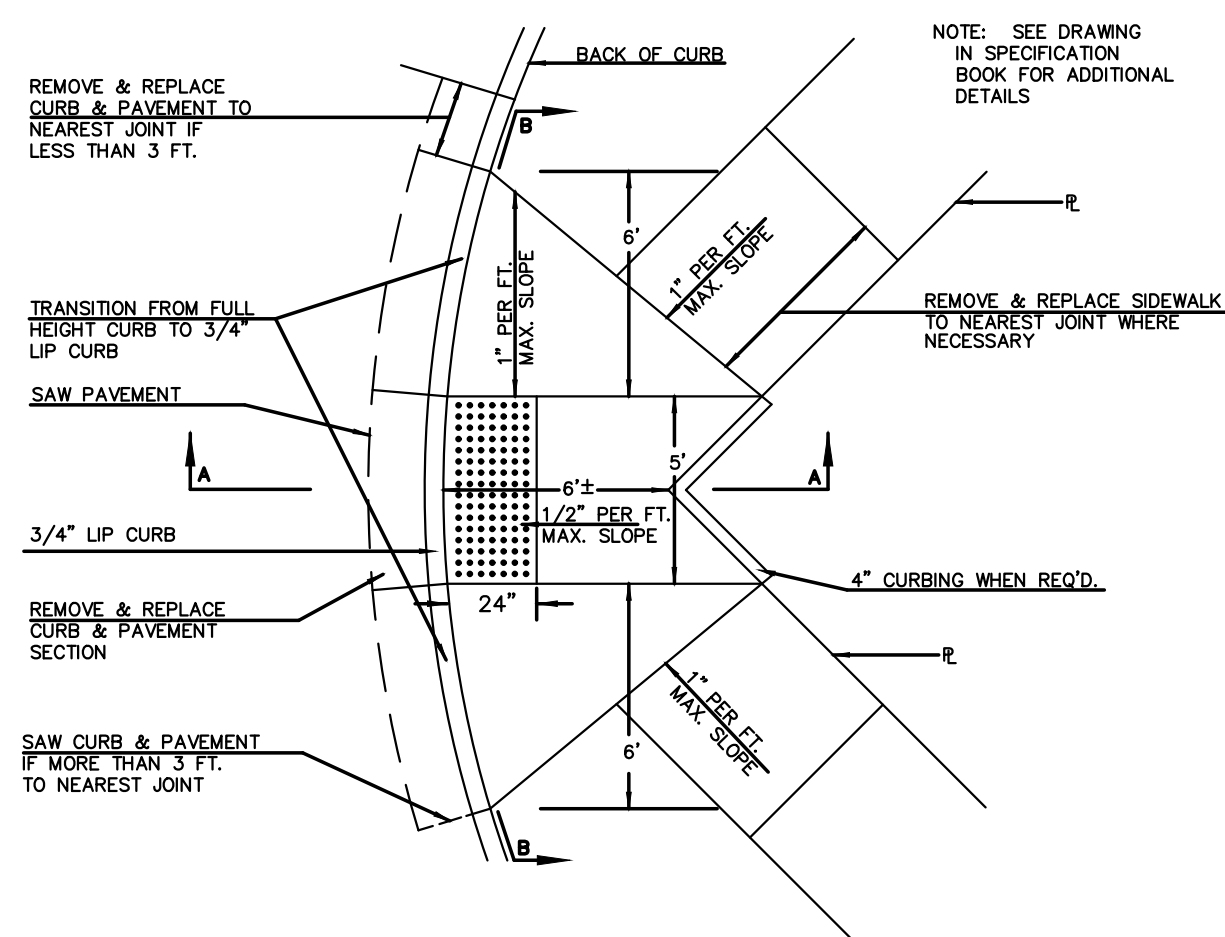


**STANDARD WHEELCHAIR RAMP CONSTRUCTION DETAIL FOR
STREETS WITH COMBINED CURB & GUTTER
WITH ONE FULL SIDEWALK
(TYPE D)**

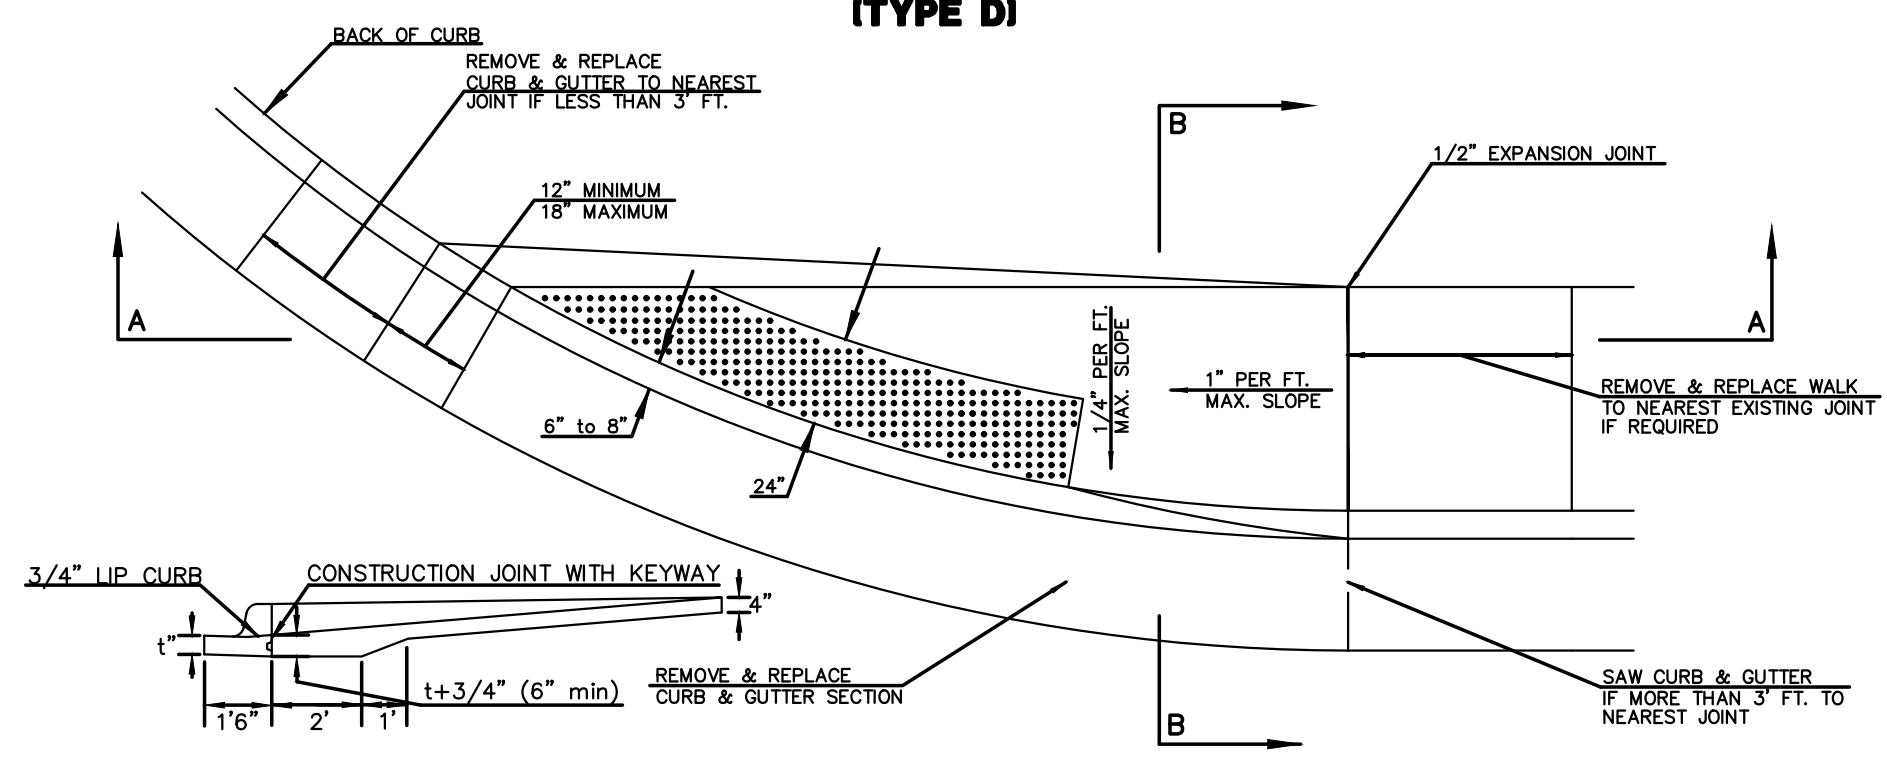


SECTION A-A


**STANDARD WHEELCHAIR RAMP CONSTRUCTION DETAIL FOR
STREETS WITH MONOLITHIC CURB
WITH ONE FULL SIDEWALK
(TYPE D)**

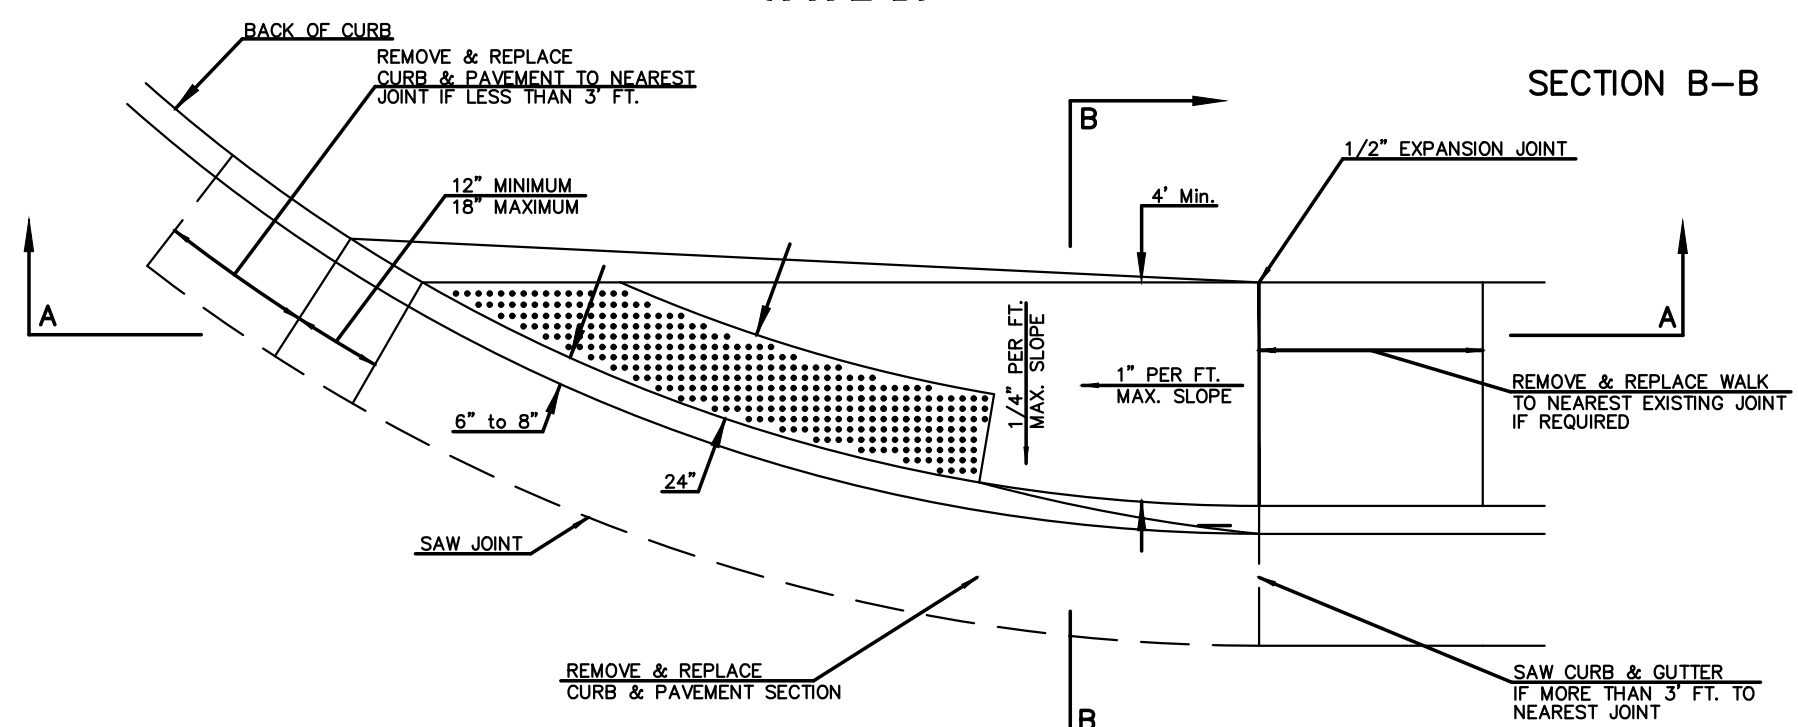

SECTION B-B

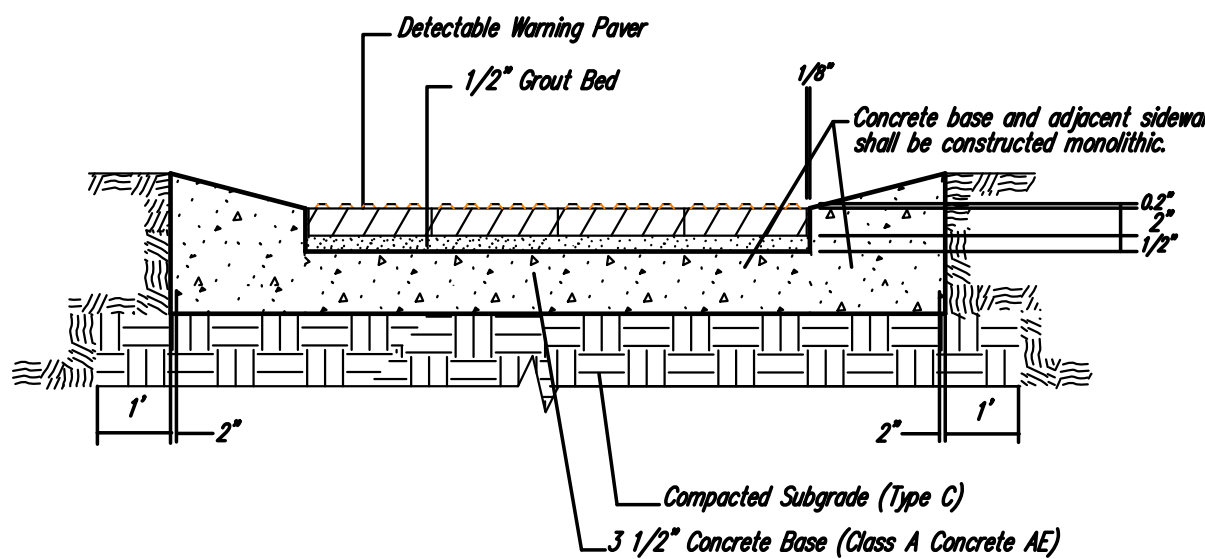

NOTE: HANOVER DETECTABLE WARNING PAVERS (OR AN APPROVED ALTERNATE) SHALL BE USED IN ALL WHEELCHAIR RAMPS. THE 11 3/4" RED 15' PAVES SHALL BE USED IN ALL APPLICATIONS.
HANOVER ARCHITECTURAL PRODUCTS
240 BENDER ROAD
HANOVER, PA 17331
1-717-637-0500
www.hanoverpavers.com

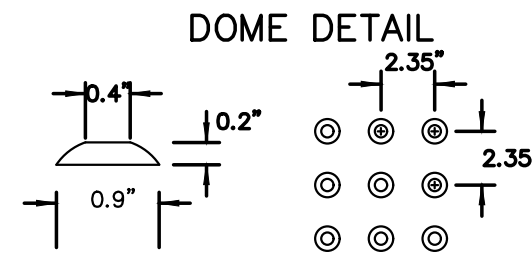

**WHEELCHAIR RAMP
DETAILS WITH
DETECTABLE WARNING**

CITY ENGINEER
GARY JANZEN, P.E.

PROJECT NUMBER 472-2023-085880	OCA NUMBER ####	DATE JULY 2023
-----------------------------------	--------------------	-------------------

CITY ENGINEER'S OFFICE
CITY HALL - SEVENTH FLOOR
455 NORTH MAIN STREET
WICHITA, KANSAS 67202-1620
(316) 268-4501

SHEET

C-502-COL OF 65