


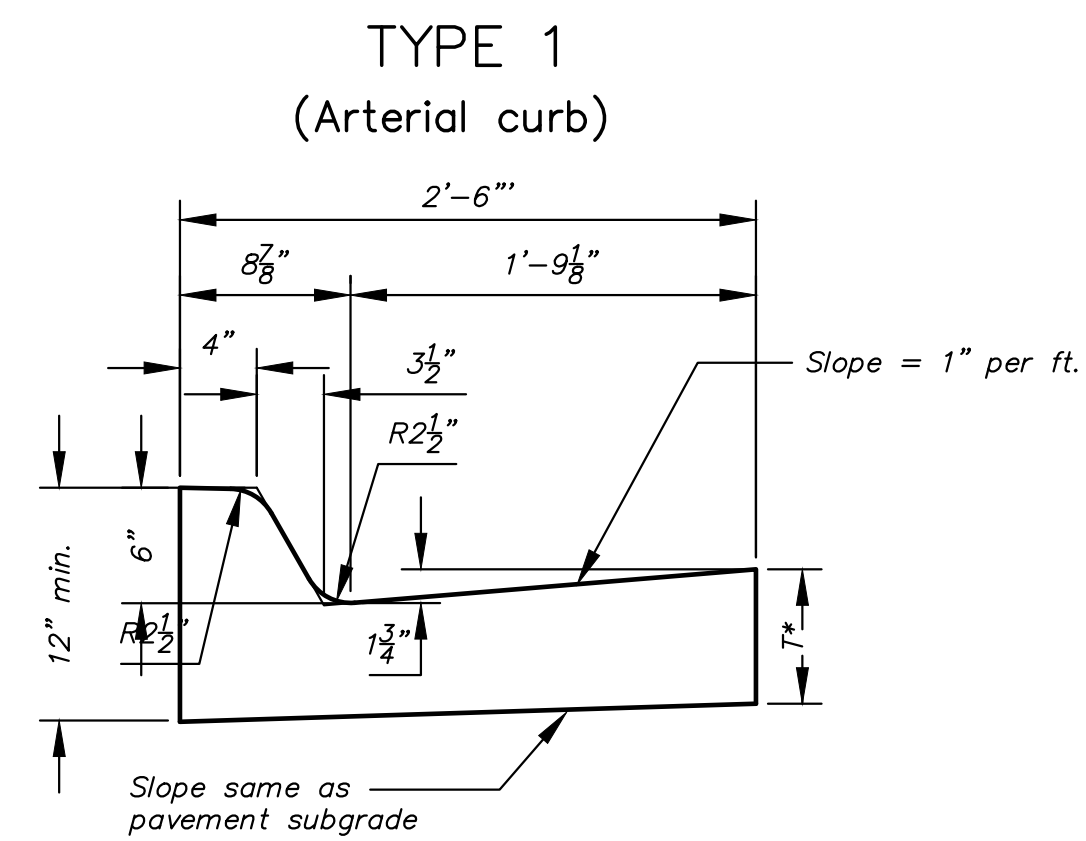
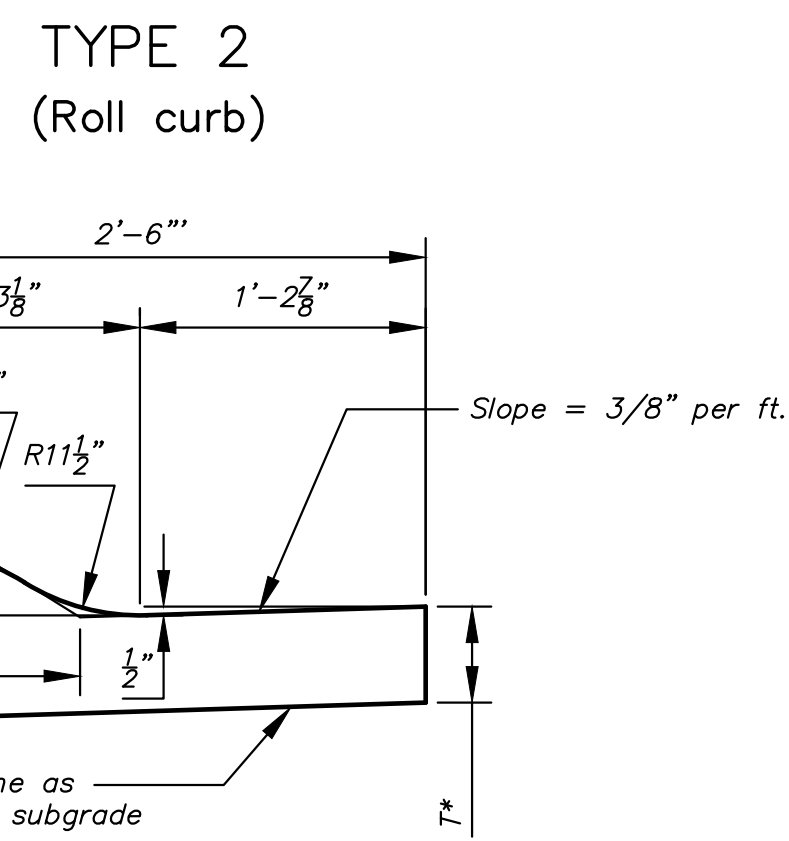


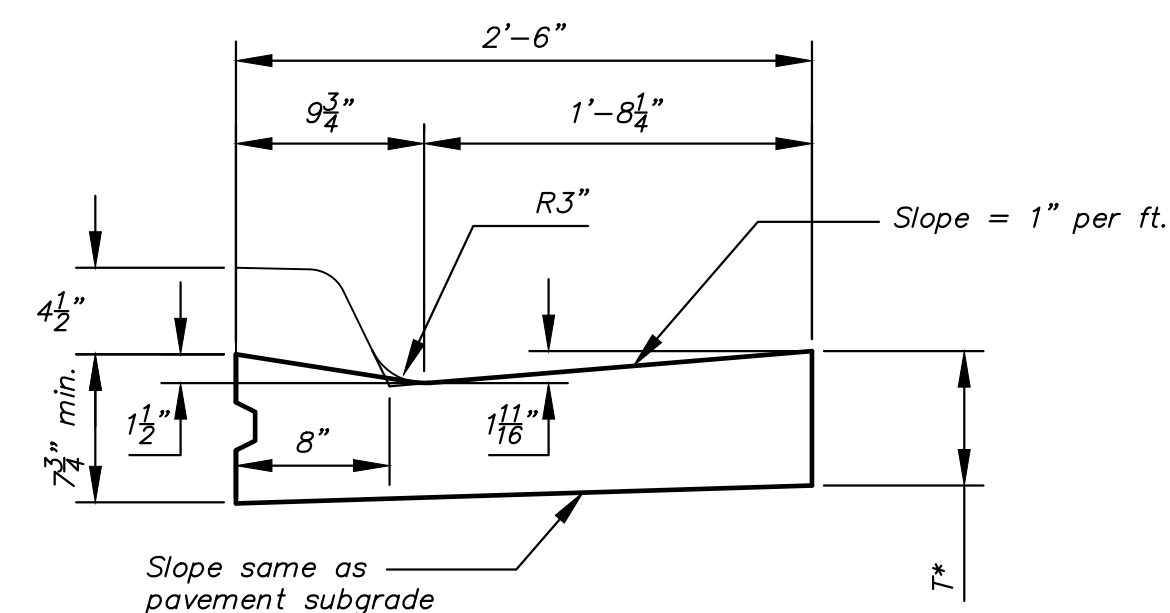



Combined Curb & Gutter (6")

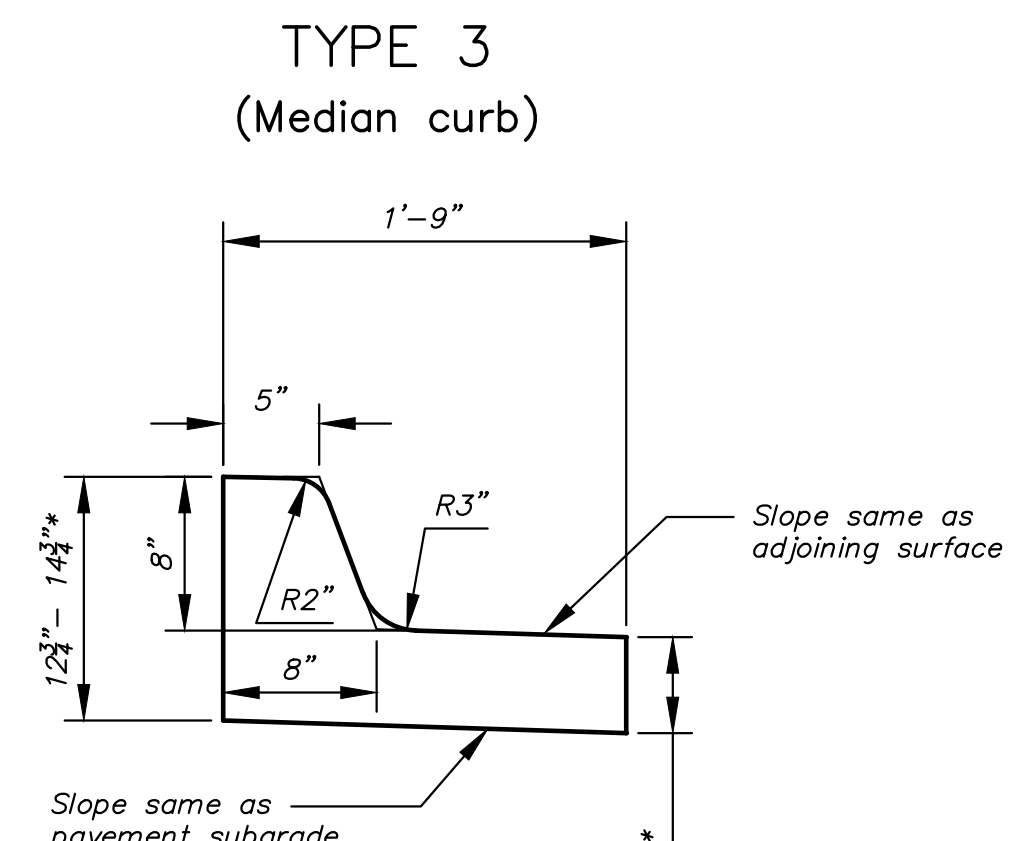


Combined Curb & Gutter (3 5/8")

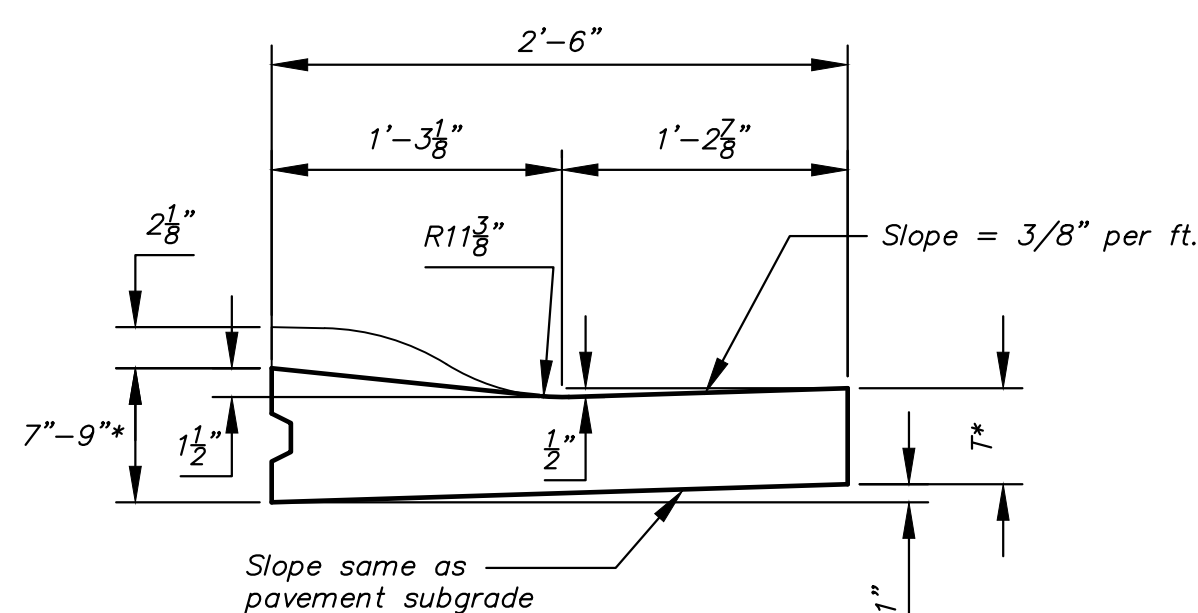

Combined Curb & Gutter (8")

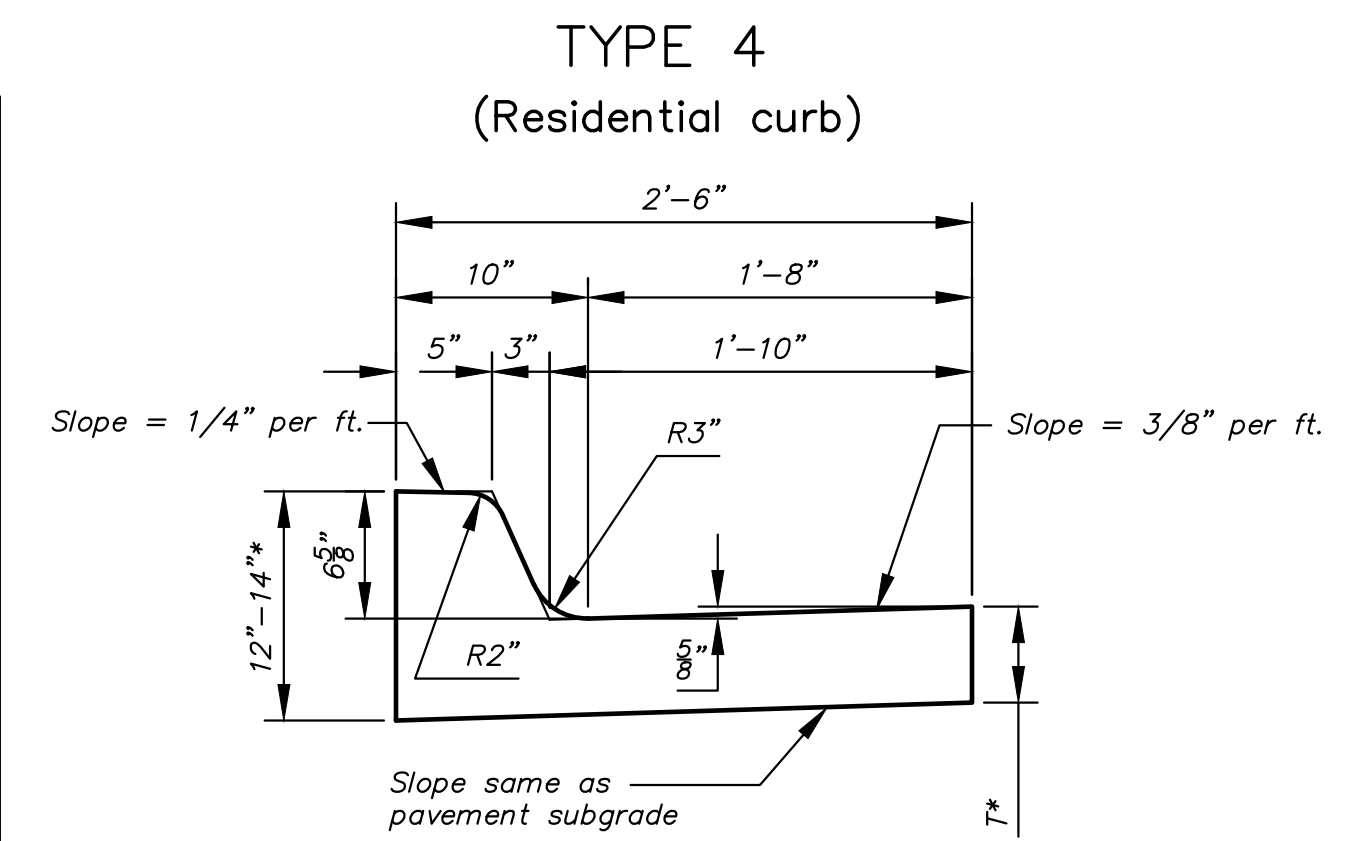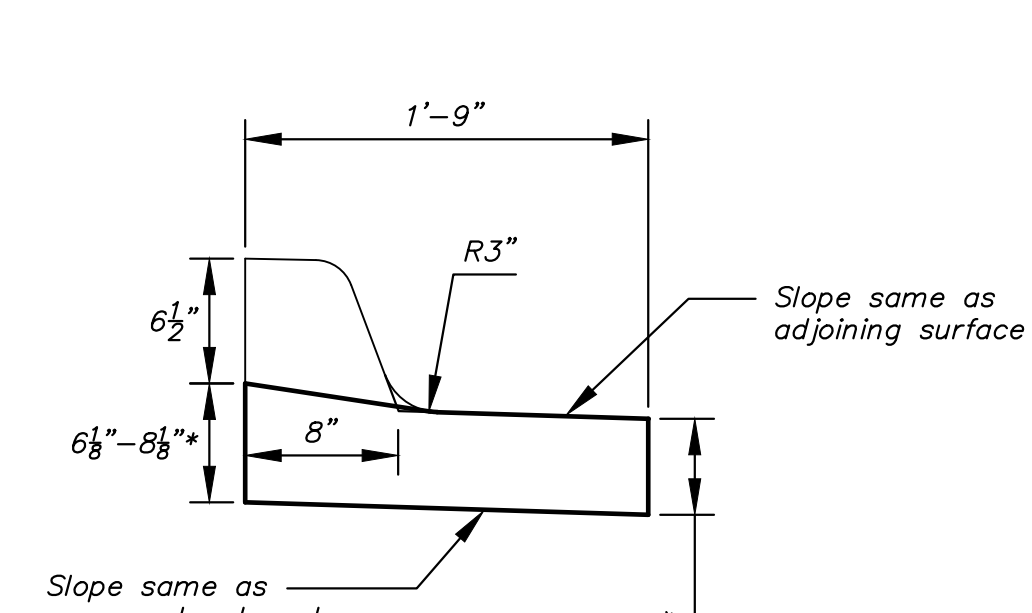





Combined Curb & Gutter (6 5/8")

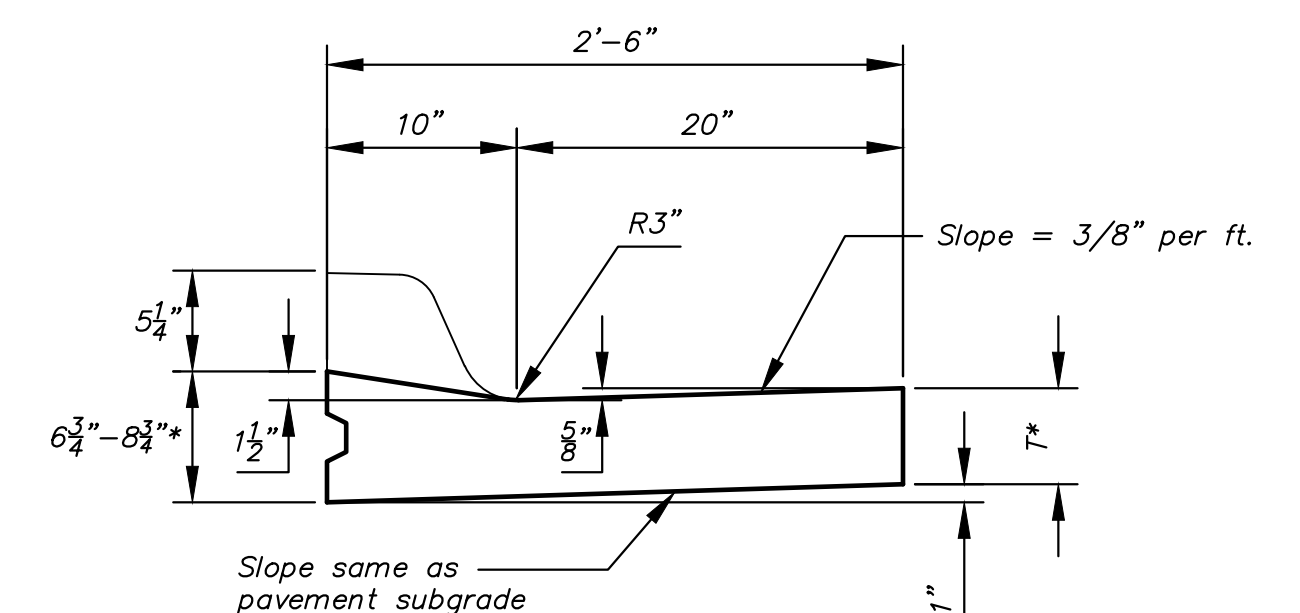

T^* = Thickness of curb to adjust with pavement thickness

GENERAL NOTES

1. Expansion (isolation) joints shall be constructed a maximum of 300' apart and at all Pls, PCs, cul-de-sac quadrants, and ends of returns.
2. Contraction joints shall be constructed a minimum of 12' apart.
3. Joint sealer shall be required at all joints on arterial and industrial streets and at intersections on residential streets.

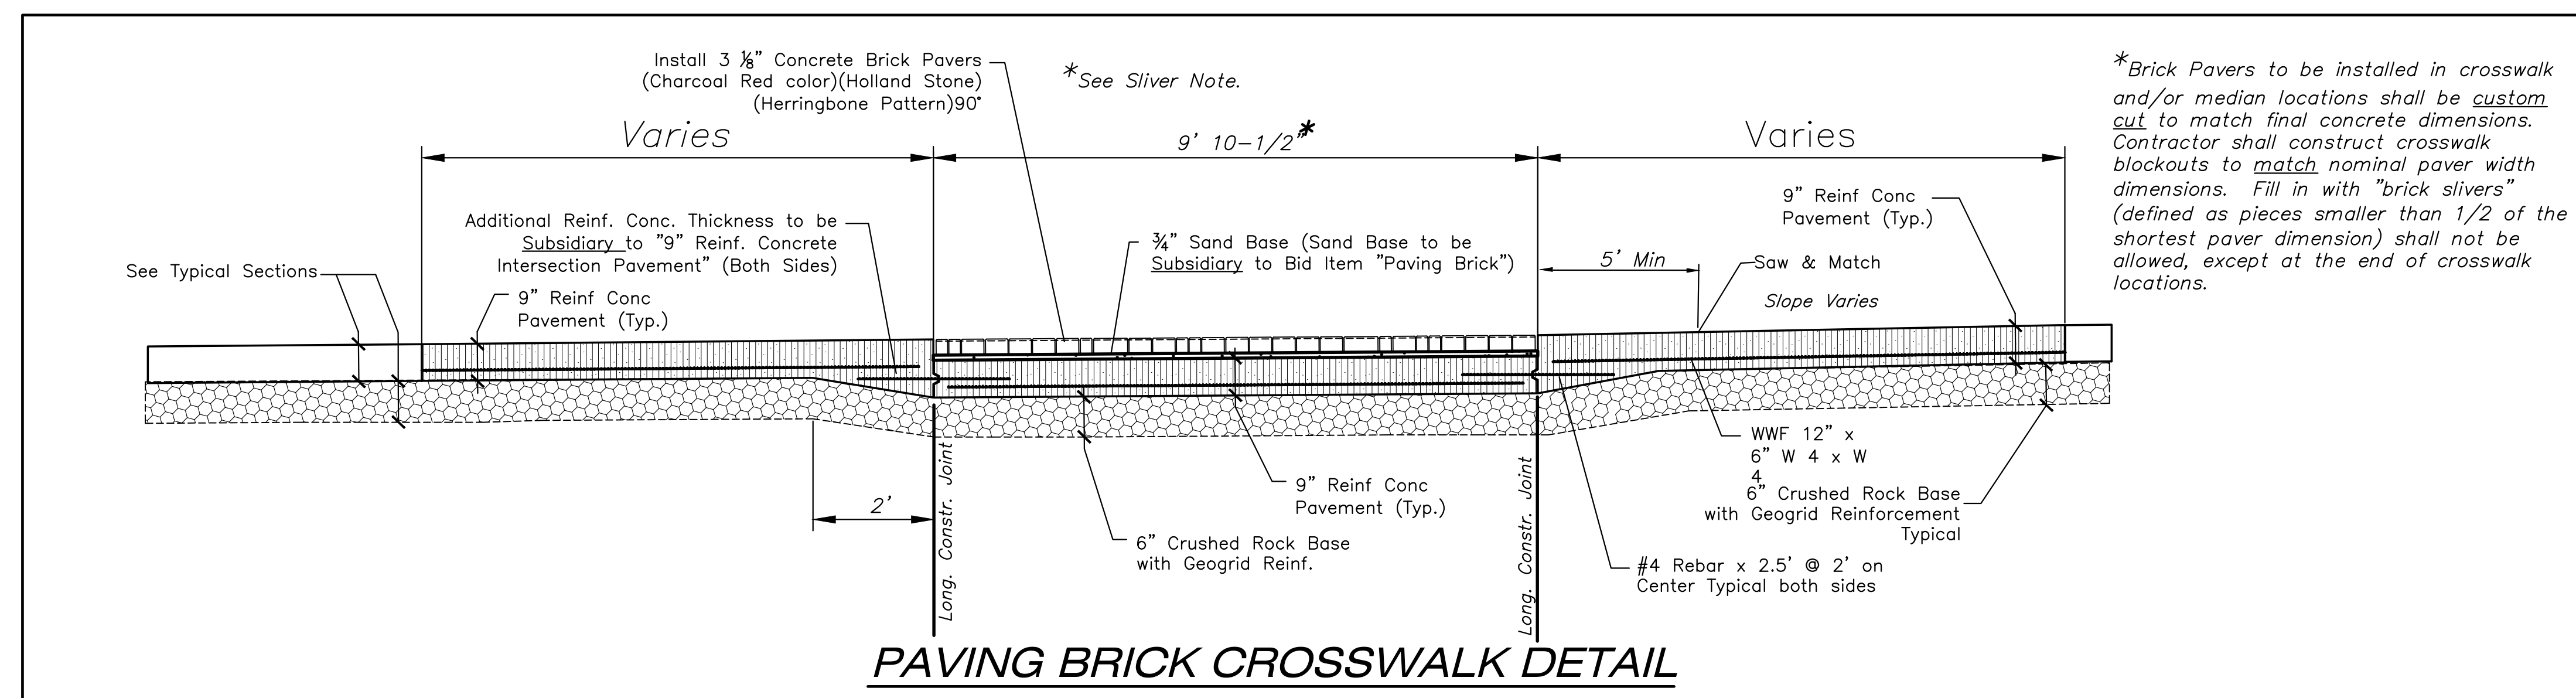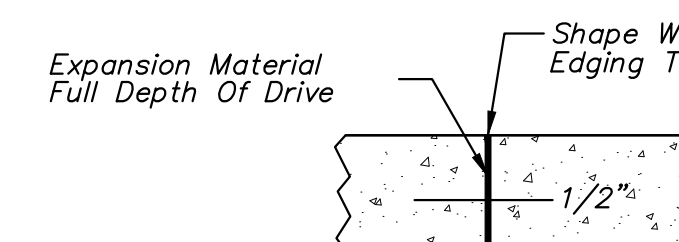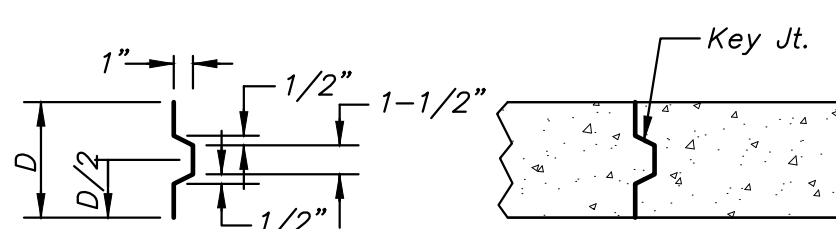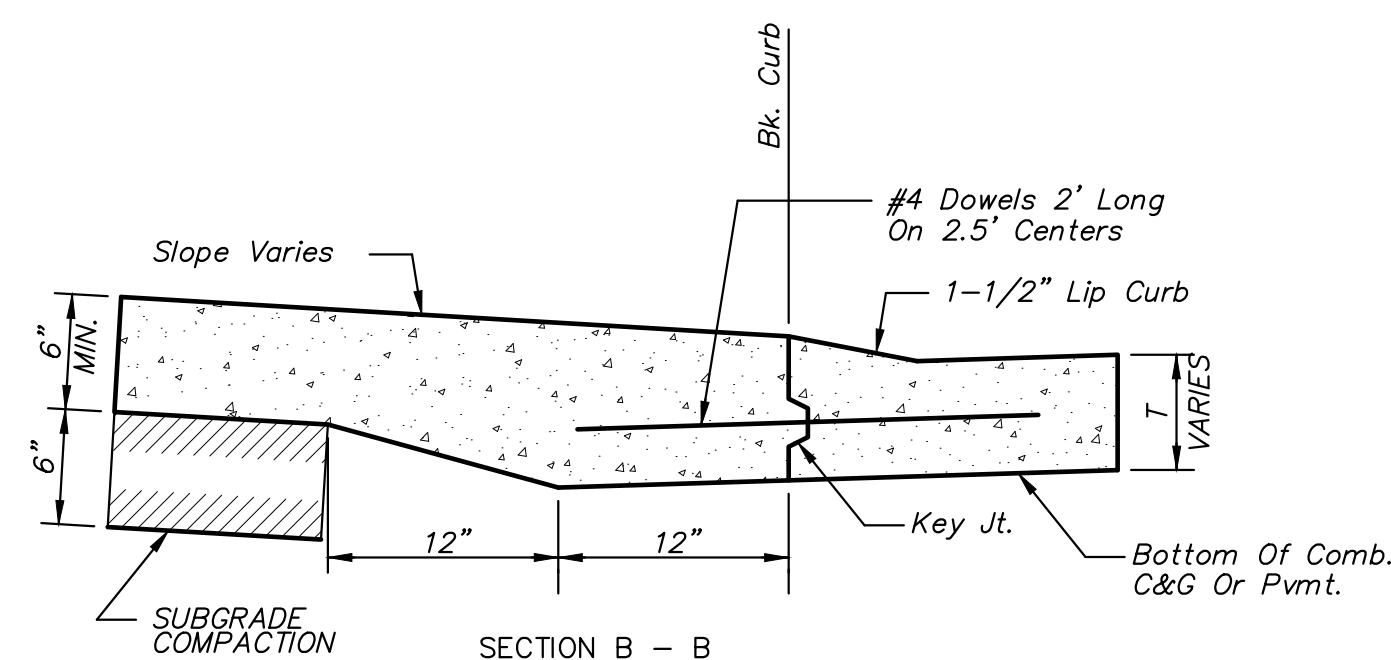

REVISED: OCTOBER 2015

