


COURTYARDS AT JACOBS FARM SECOND ADDITION
FARMHOUSE ST ENTRY (BL1) - (2)
CROSS SECTIONS

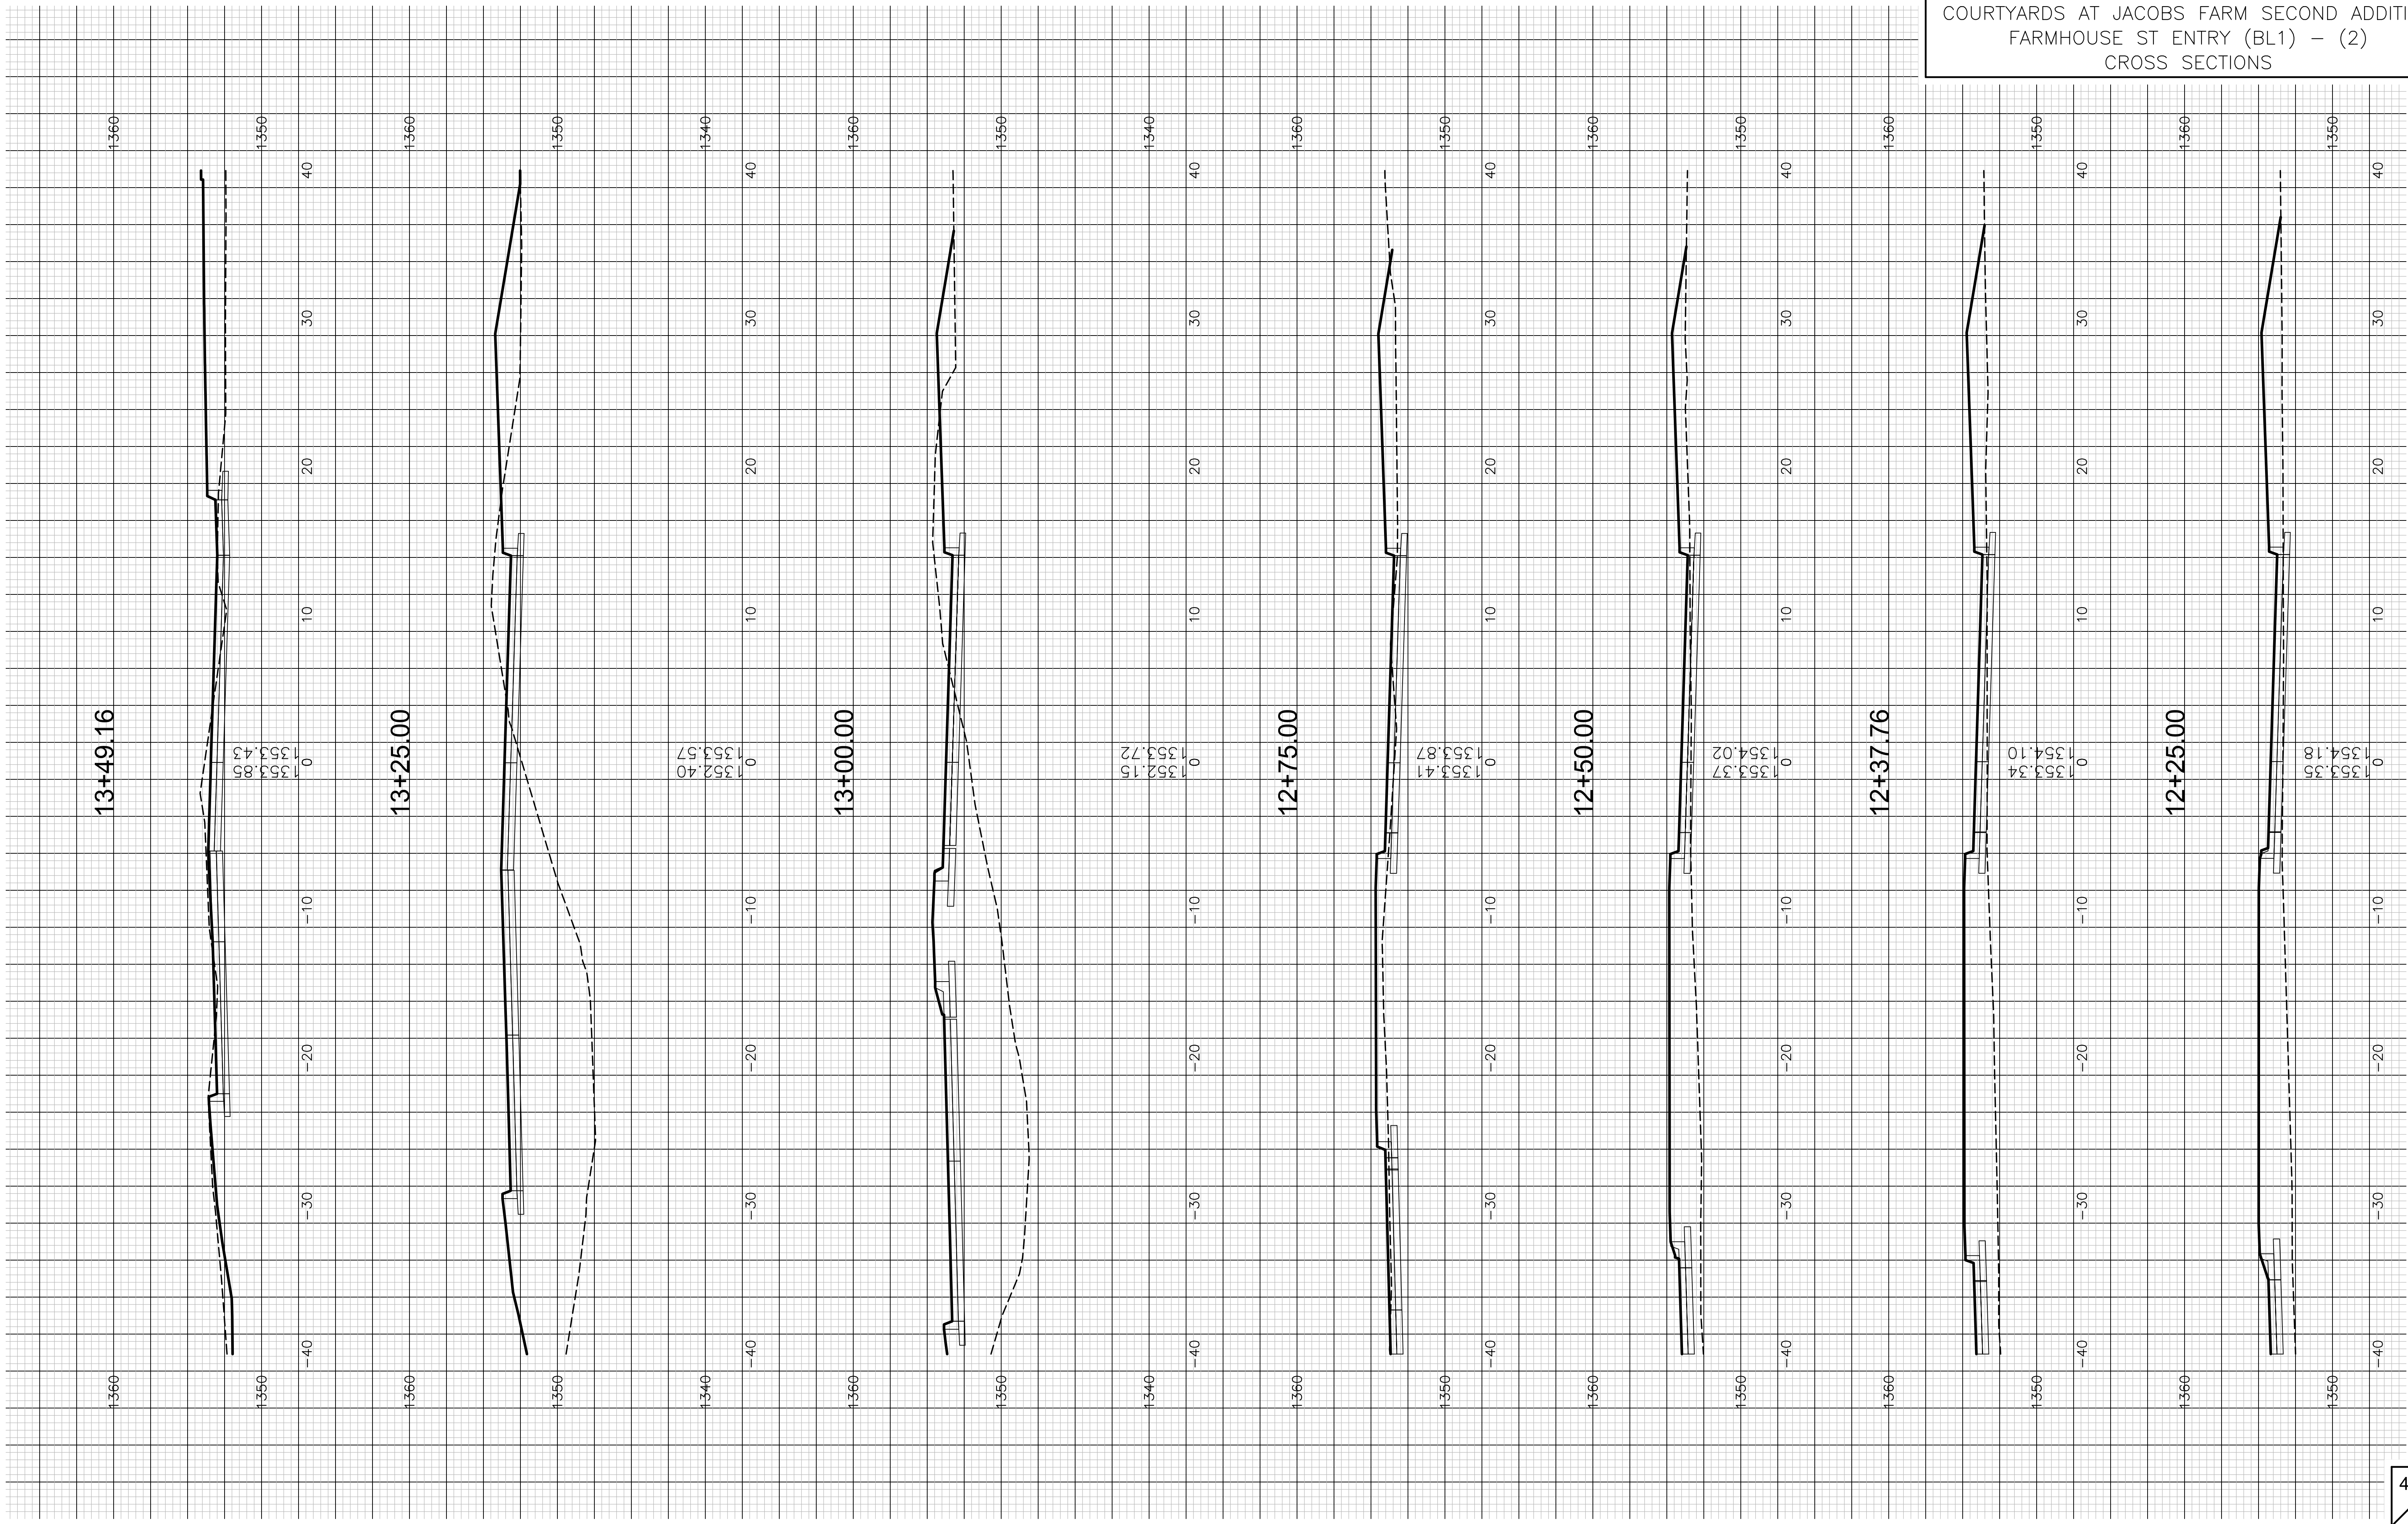

FARMHOUSE ST ENTRY (BL1)

220296_C-800-COL