

COURTYARDS AT JACOBS FARM SECOND ADDITION
FARMHOUSE ST ENTRY (BL2) - (2)
CROSS SECTIONS

13+76.74

1360

1350




1352.87
1351.64
0

13+50.00

1360

1350

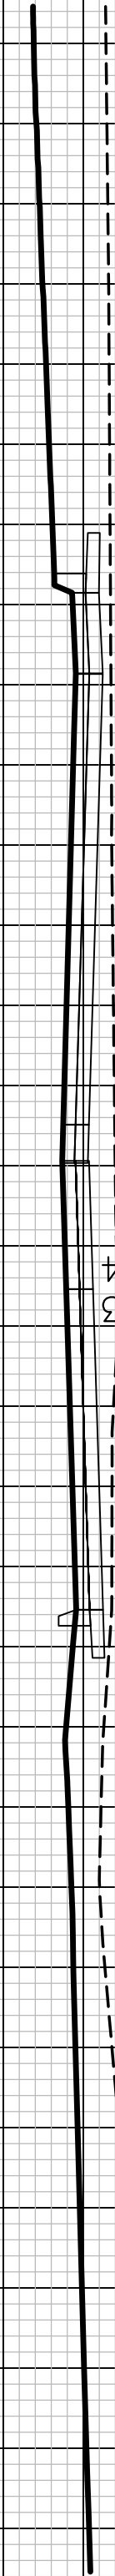


1351.45
1353.04
0

13+06.98

1360

1350

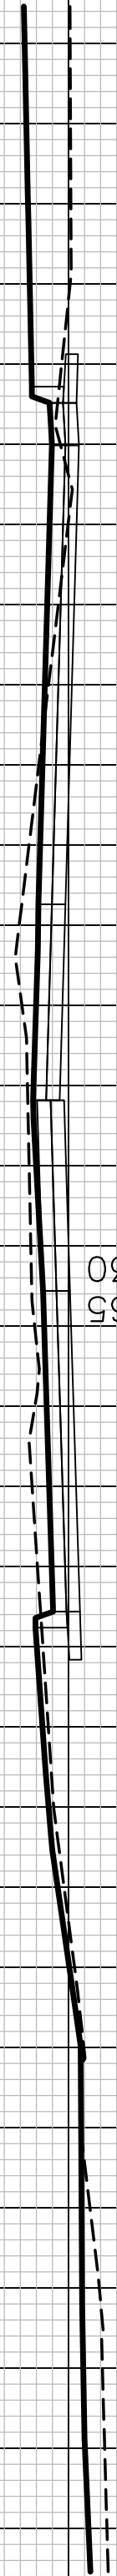

1353.65
1353.30
0

13+00.00

1360

1350




1352.40
1353.34
0

12+50.00

1360

1350

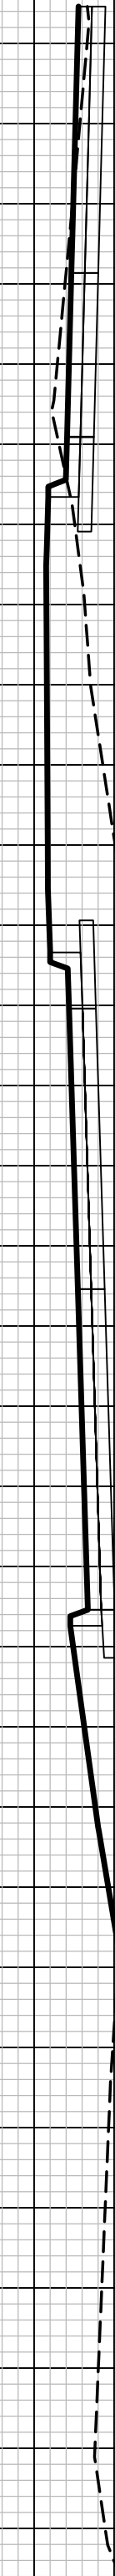

1350.40
1353.64
0

12+37.22

1360

1350



1353.13
1353.71
0

FARMHOUSE ST ENTRY (BL2)