


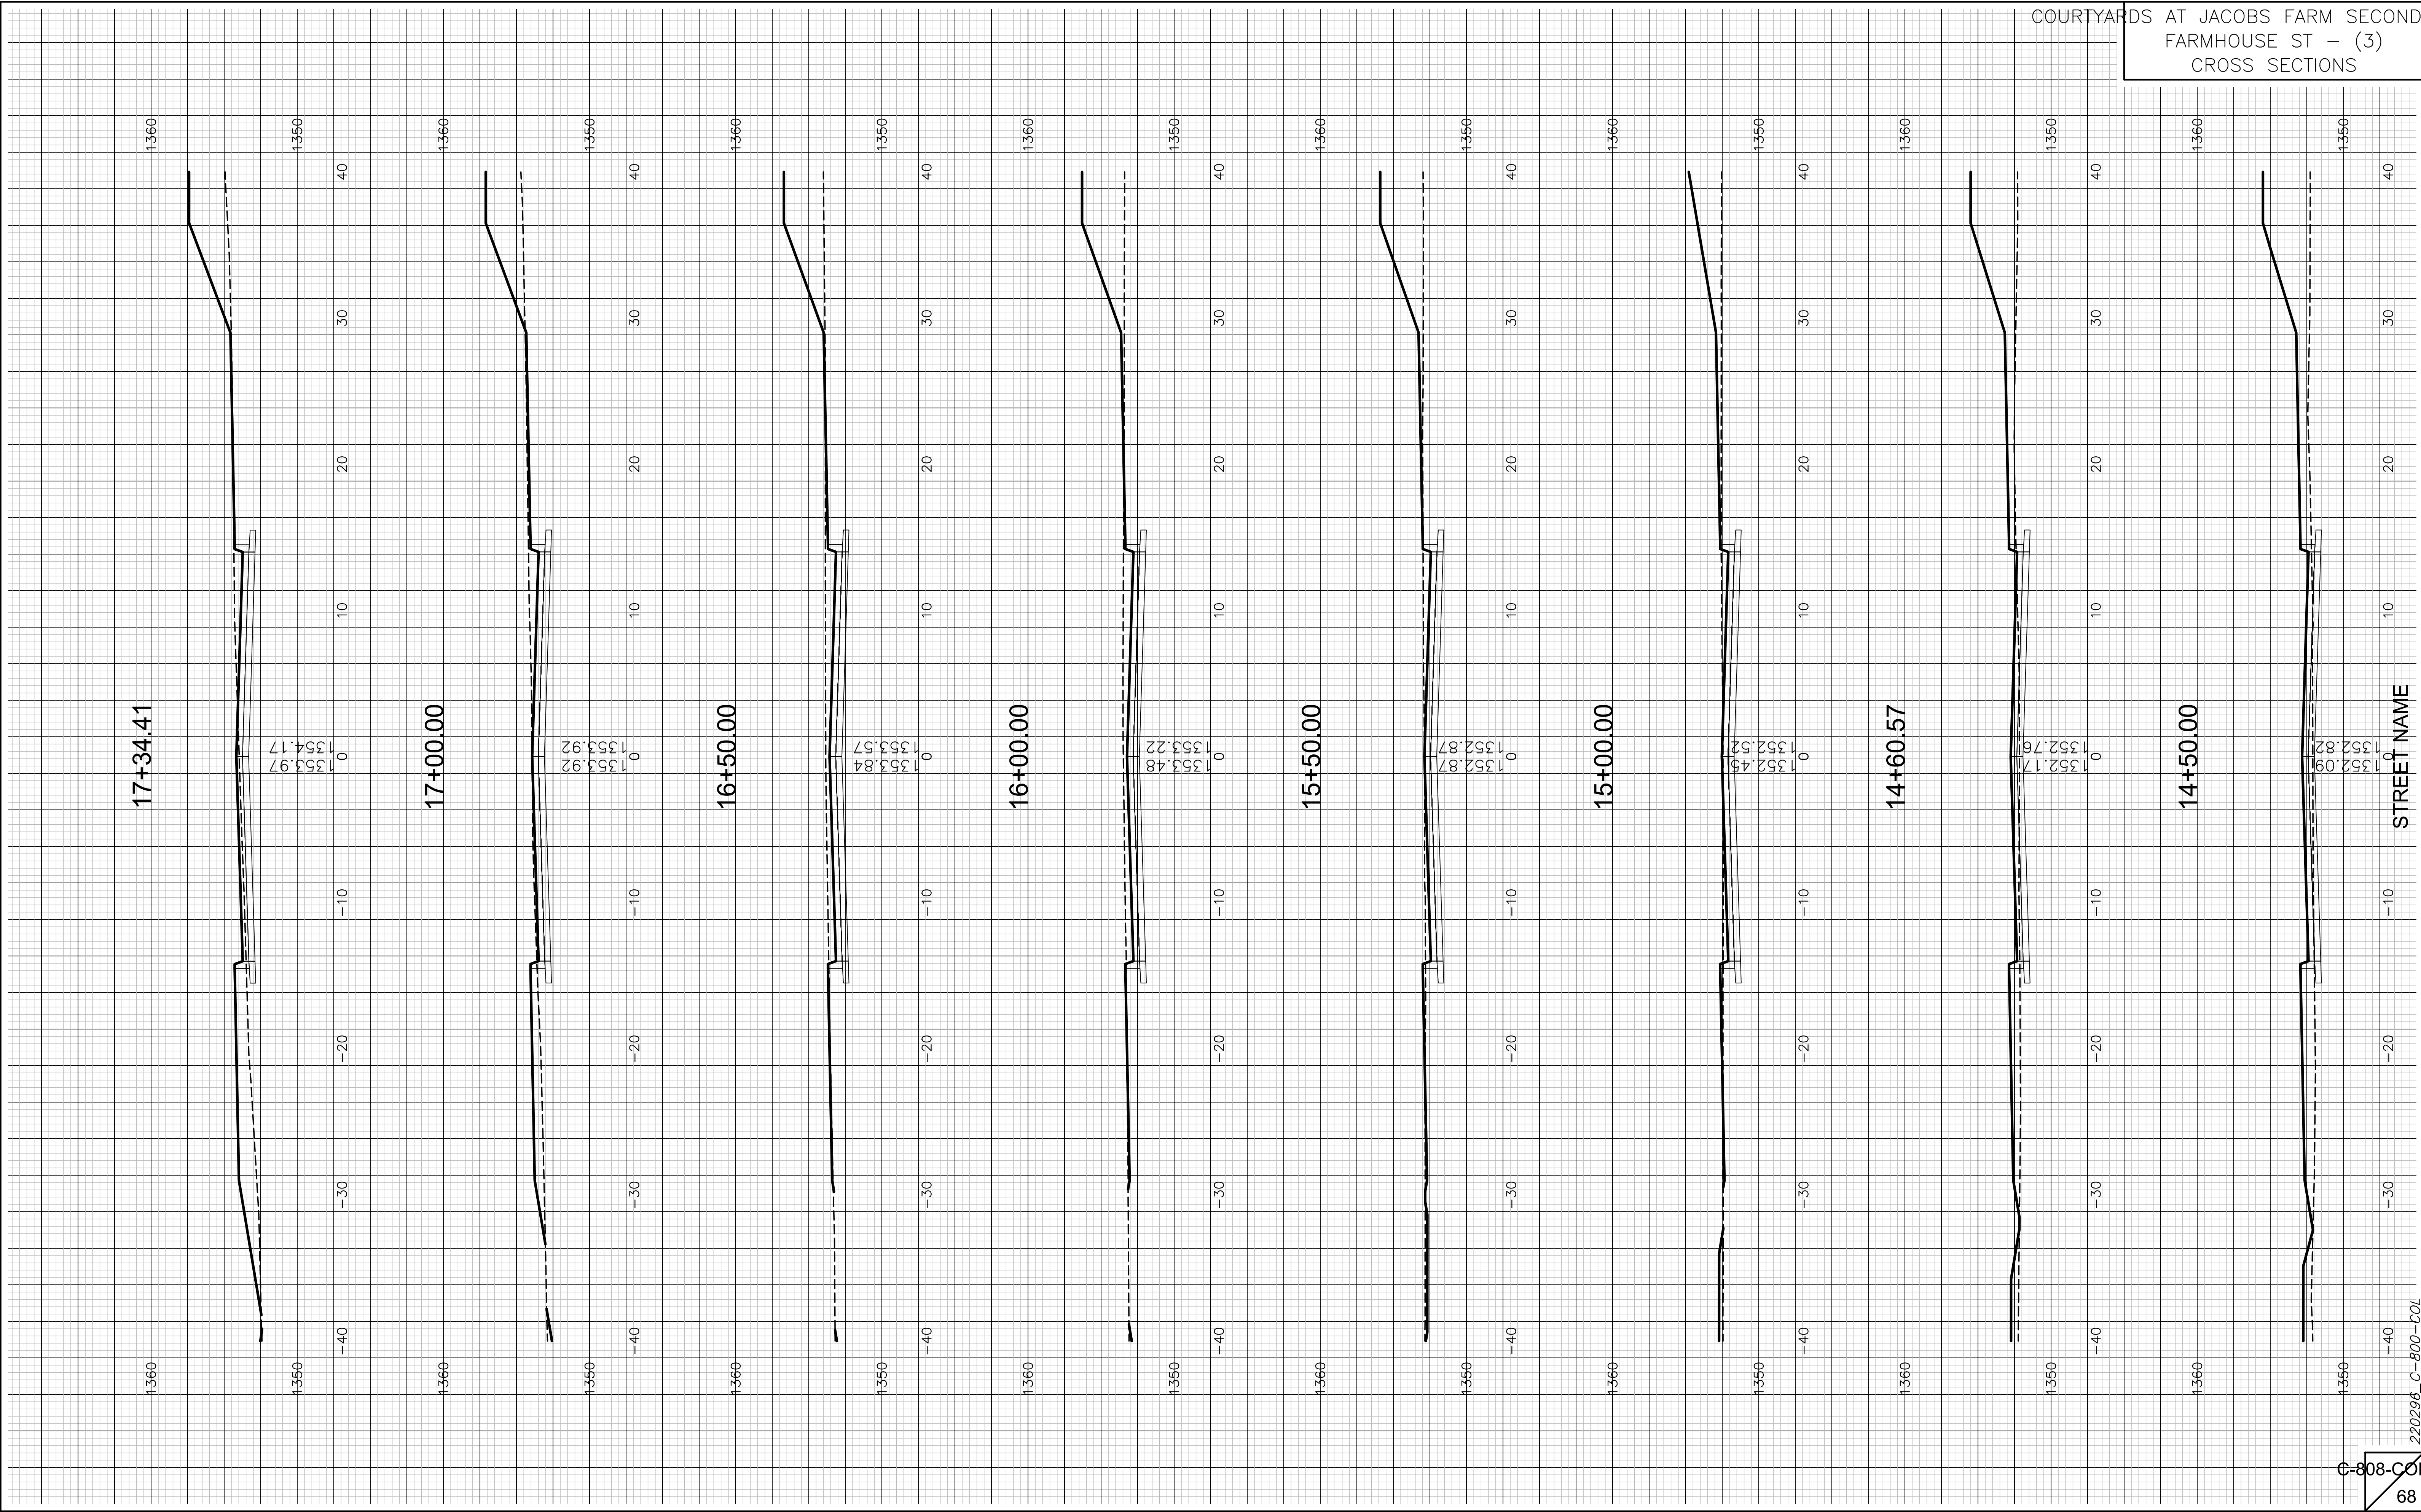

COURTYARDS AT JACOBS FARM SECOND AD
FARMHOUSE ST - (3)
CROSS SECTIONS