


B.M. 111.745 N.E. COR. OF SECOND CONC. STEP NO. 603 SO. WATER
 B.M. 110.28 "d" CUT AT BK. WK. NORTH ON N.W. COR. MAIN AND DEWEY AT S.E. COR. BRICK BLDG.
 B.M. 114.415 N.E. COR. TOP BRICK HANDRAIL TO STEPS & PORCH ON S.W. COR. MAIN & LEWIS

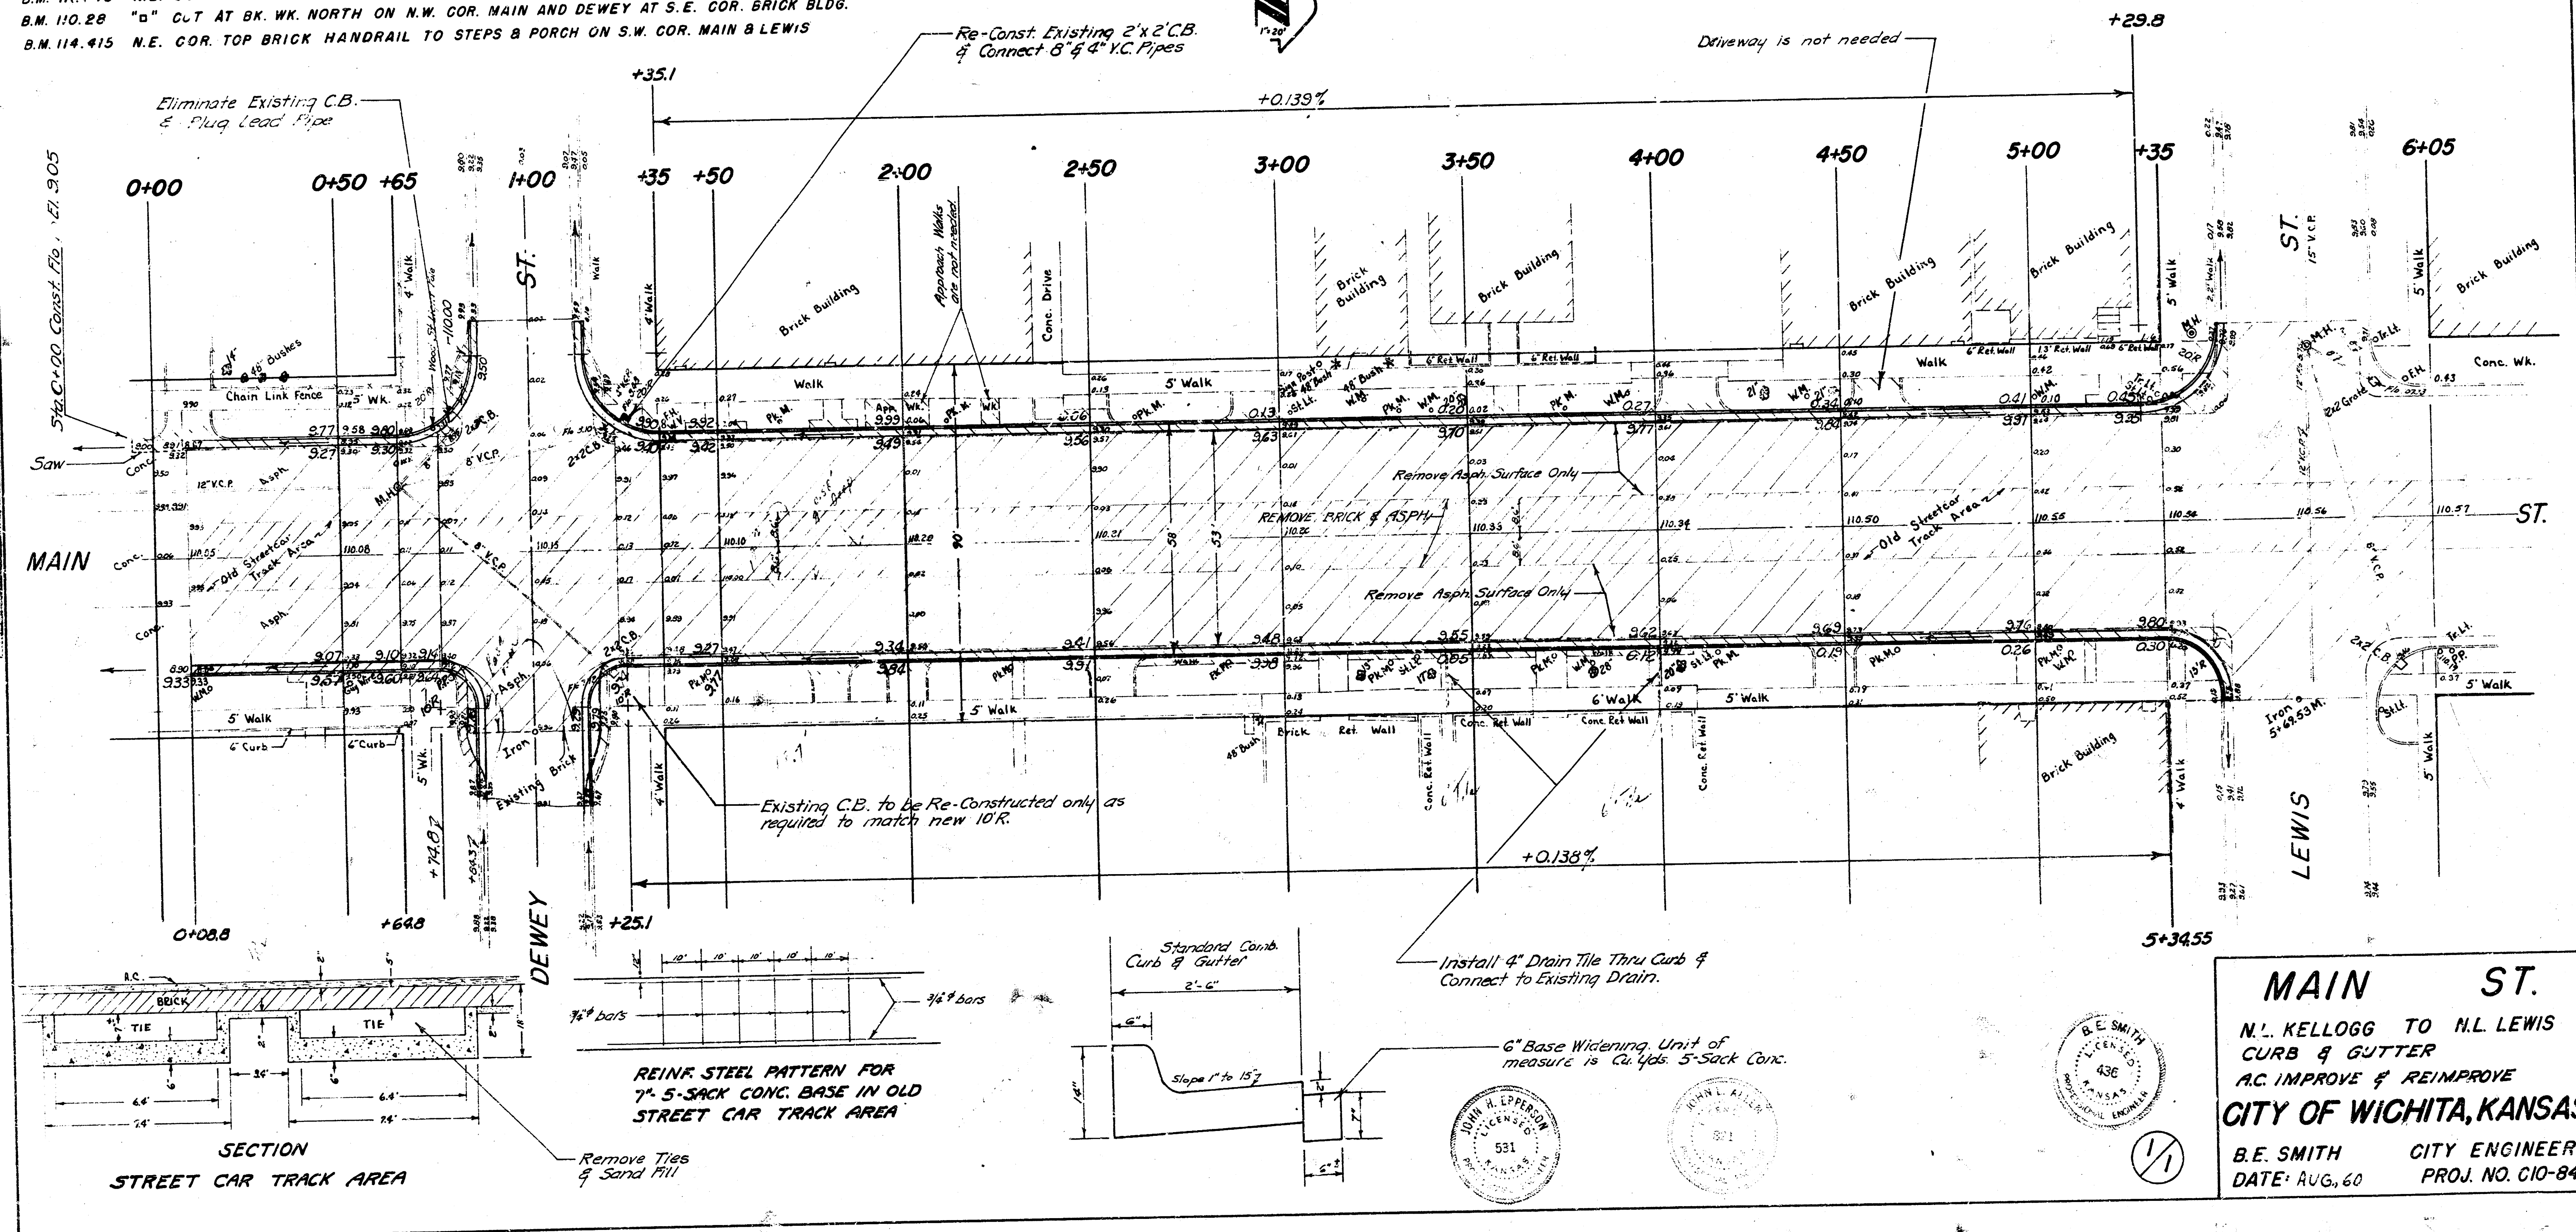

MAIN ST.
 N.L. KELLOGG TO N.L. LEWIS
 CURB & GUTTER
 A.C. IMPROVE & REIMPROVE
CITY OF WICHITA, KANSAS
 B.E. SMITH CITY ENGINEER
 DATE: AUG. 60 PROJ. NO. C10-84

