


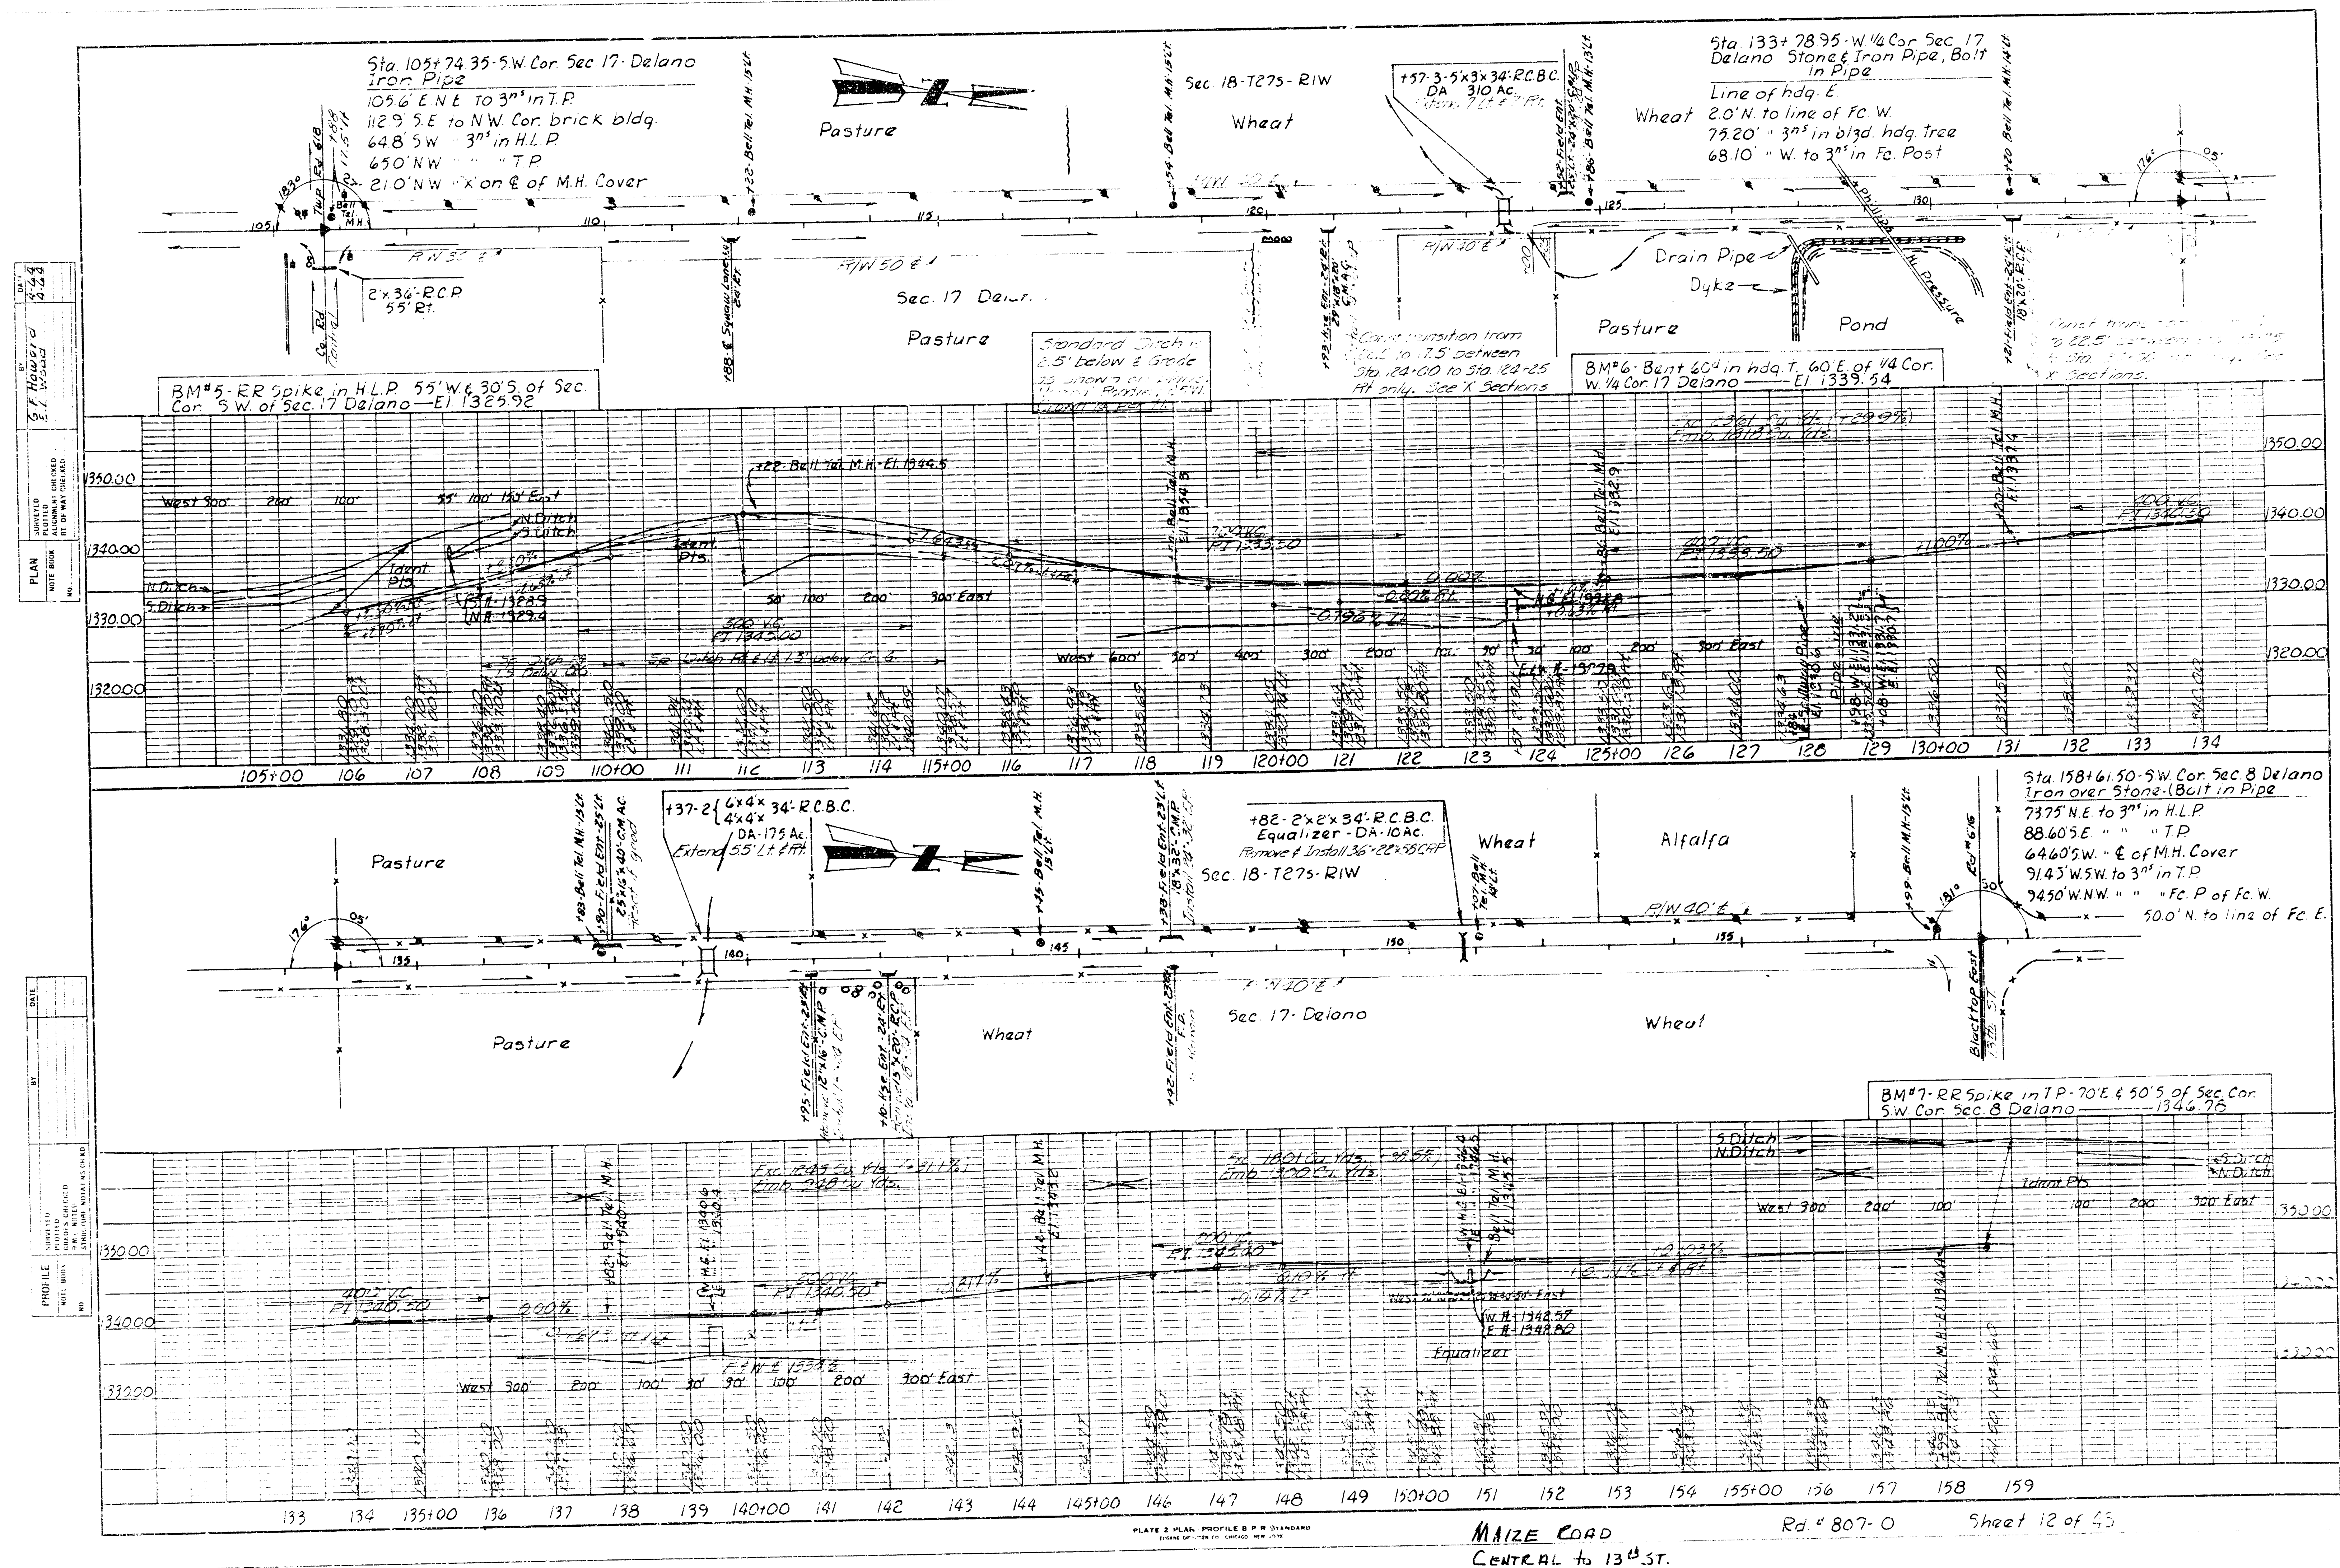

MAIZE ROAD
CENTRAL to 13th ST.