


B.M. 128.99 N.W. CORNER PARCH HOUSE N.E. CORNER HALSTEAD & 25TH
 B.M. 127.11 R.R. SPIKE E.S. 40' COTTAGEWOOD TREE S.E. COR. 24TH & AMIDON
 CHAINING EAST ON SOUTH PROP. LINE.

Surveyed by B.E. Smith
 Plan of 1954
 E.C. Smith
 Engineer

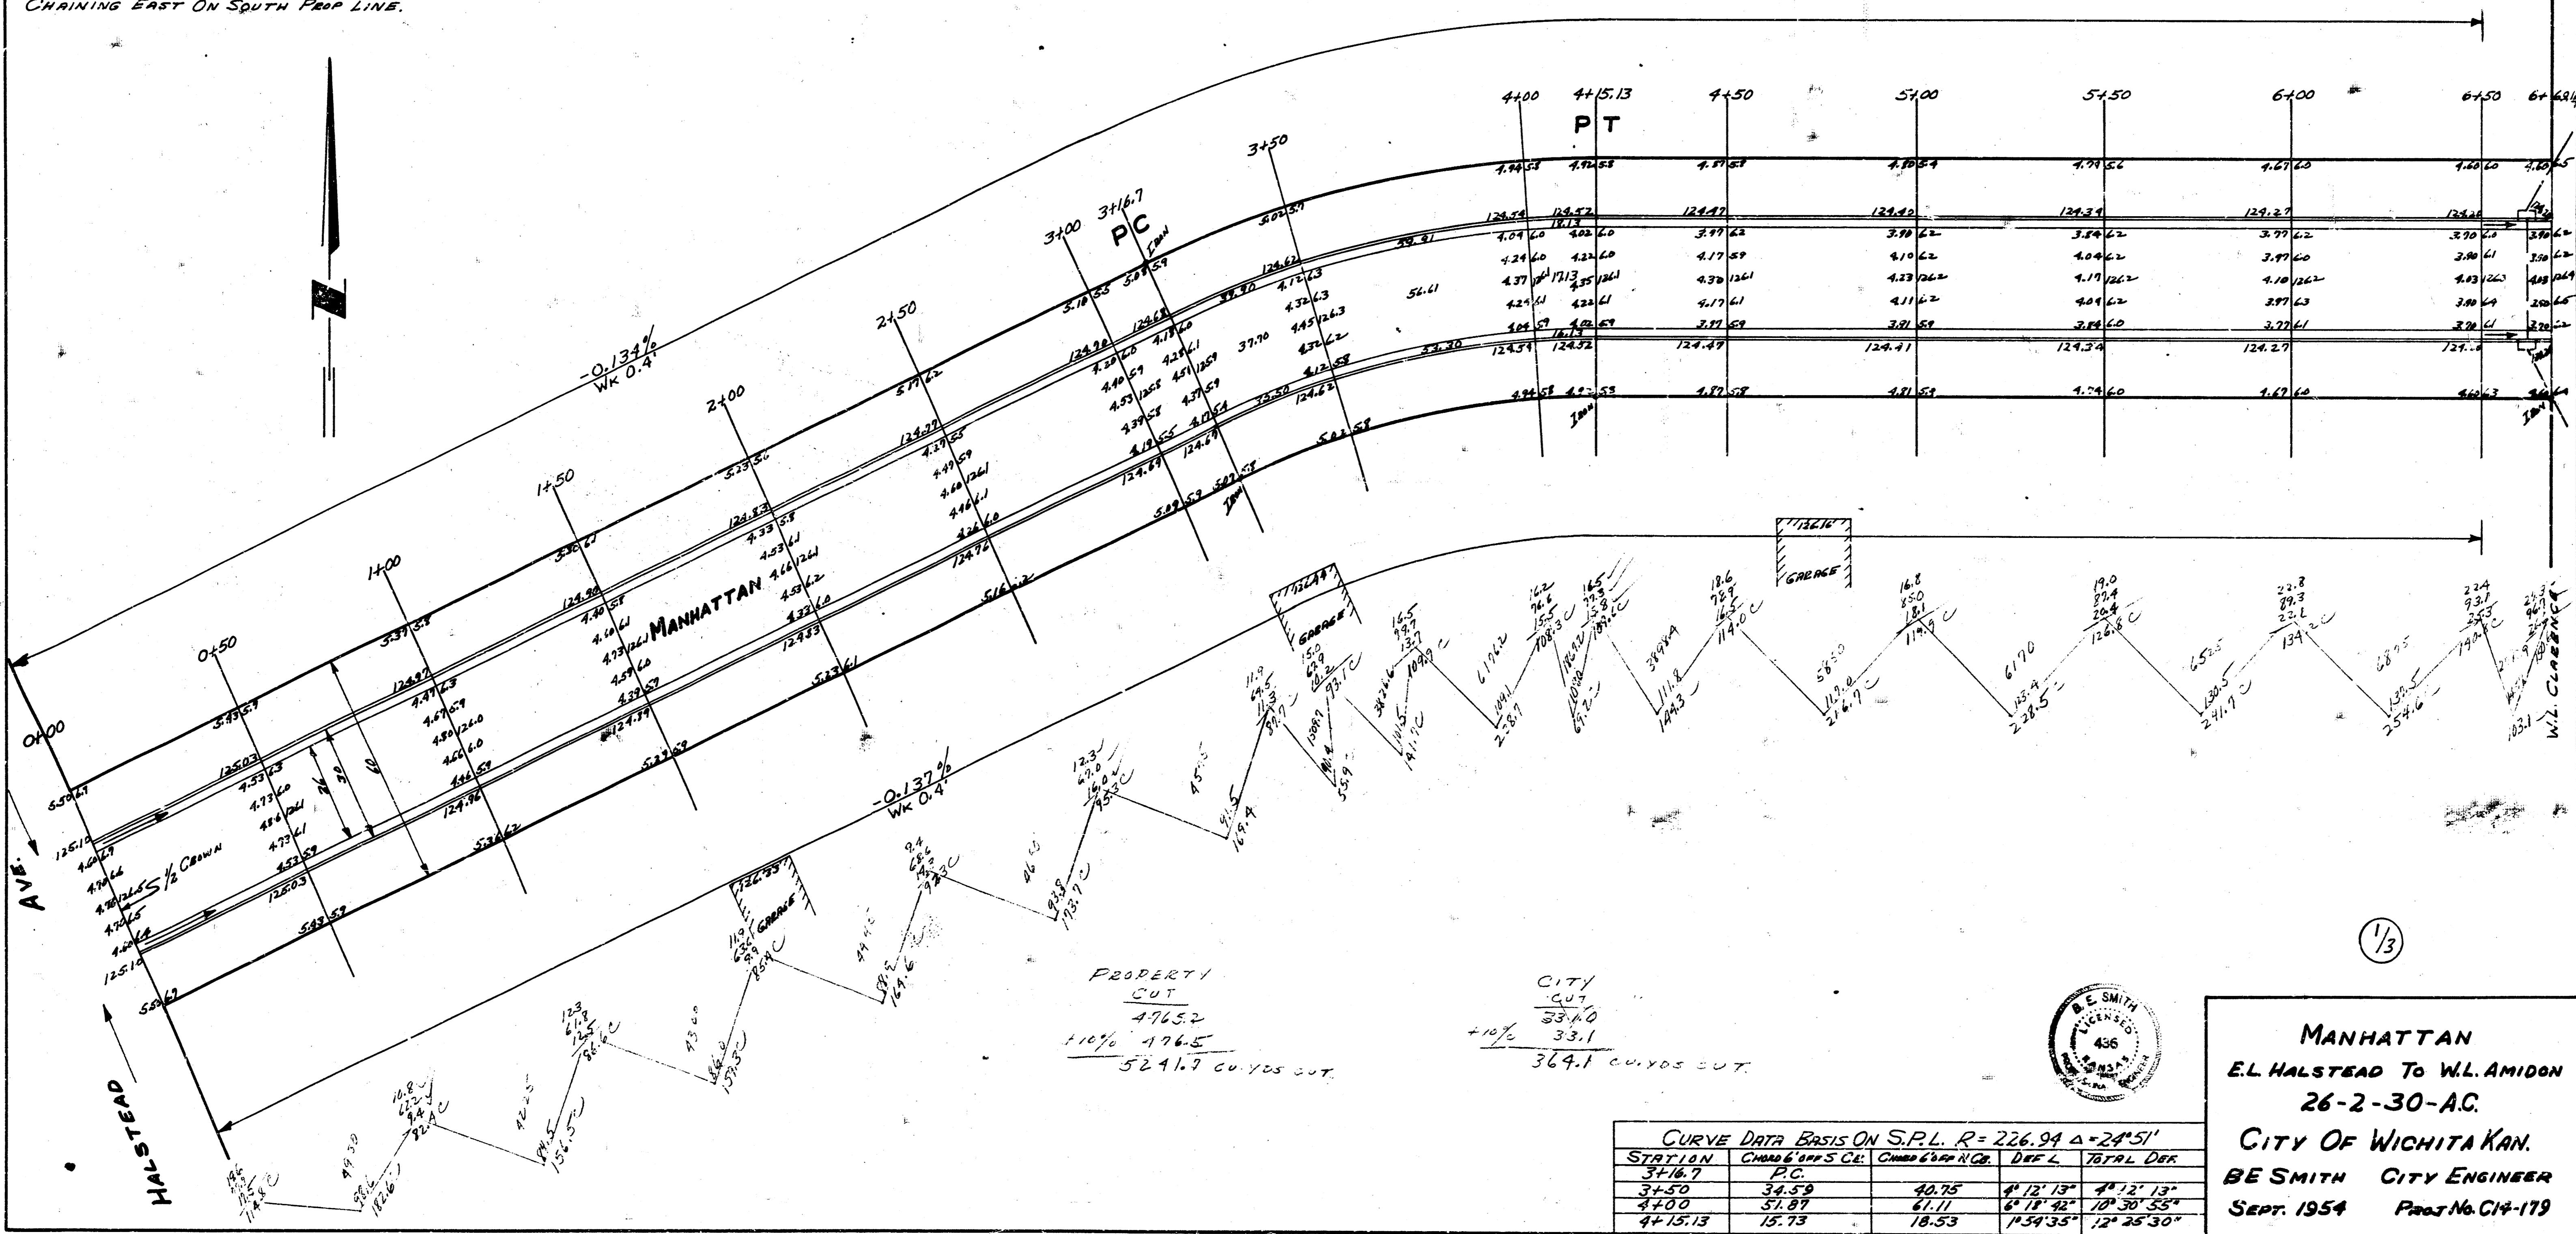

PROPERTY
 CUT
 476.52
 110% 496.5
 524.97 cu yds cut.

CITY
 CUT
 33.10
 +10% 33.1
 364.1 cu yds cut.

1/3



MANHATTAN
 E.L. HALSTEAD TO W.L. AMIDON
 26-2-30-AC.
 CITY OF WICHITA KAN.
 B.E. SMITH CITY ENGINEER
 SEPT. 1954 Proj. No. CH-179

STATION	CHORD & OFF'S. CL.	CHORD & OFF'S. CL.	DEF. L.	TOTAL DEF.
3+16.7	P.C.			
3+50	34.59	40.75	4°13'13"	4°13'13"
4+00	51.87	61.11	6°11'42"	10°30'55"
4+15.13	15.73	16.33	11°59'35"	12°25'30"

