


MAPLE, E. L. FLOOD CONTROL RIGHT-OF-WAY TO
 W. L. TRACY
 B. E. SMITH CITY ENGINEER
 CITY OF WICHITA


PROJ. NO. CIO-7

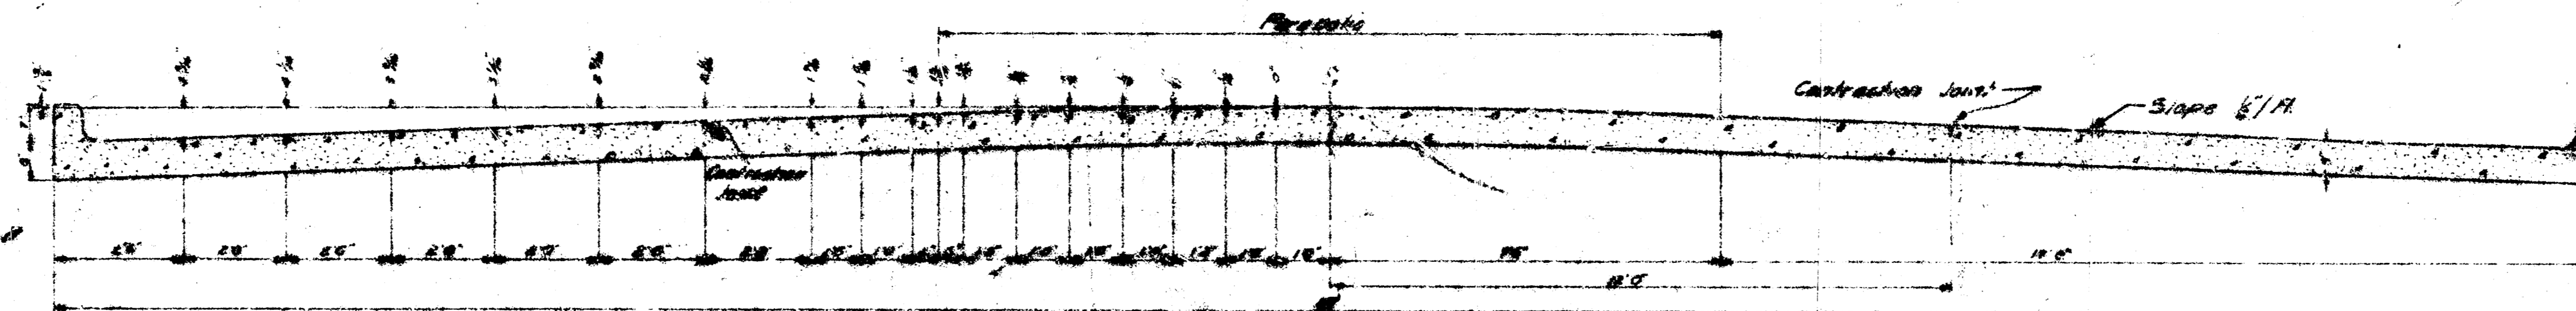


TYPICAL SECTION



CONTRACTION JOINT
 No Scale
 To Be Used At 90' Intervals
 Except Where An Expansion
 Joint Is Used

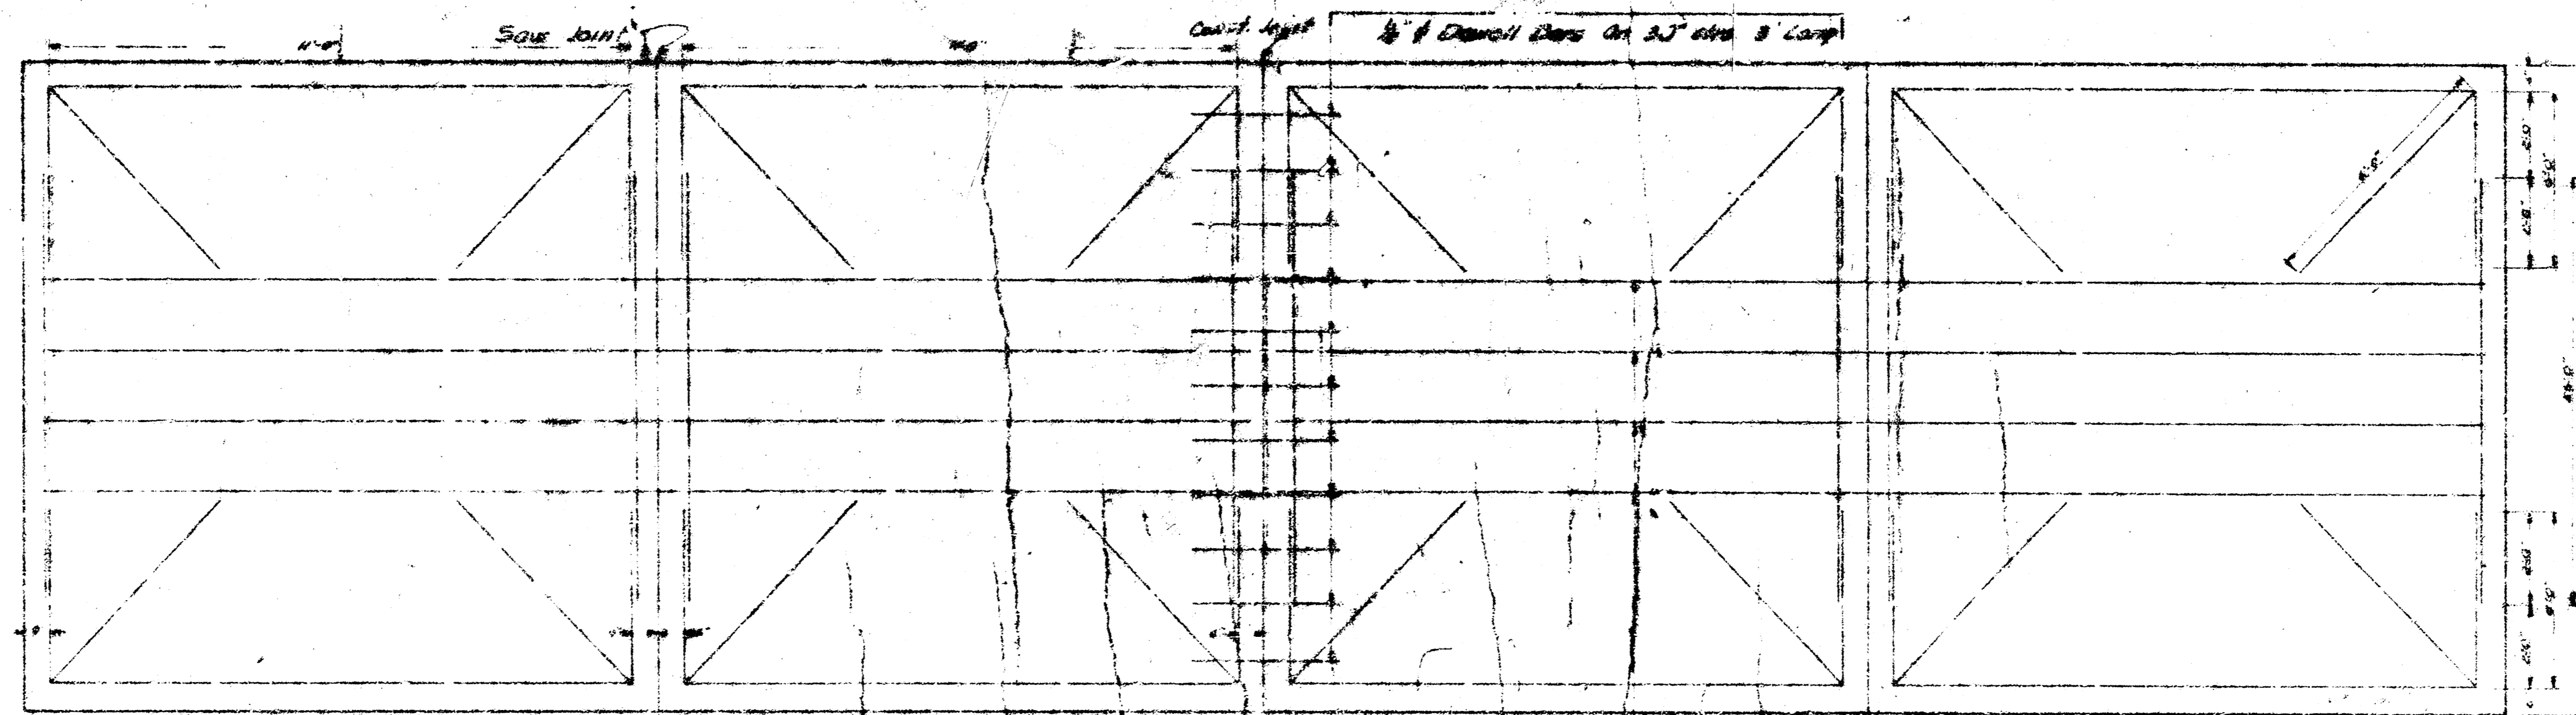

STEEL PATTERN
 No Scale
 Use 1/2" Bars Unless Otherwise Specified


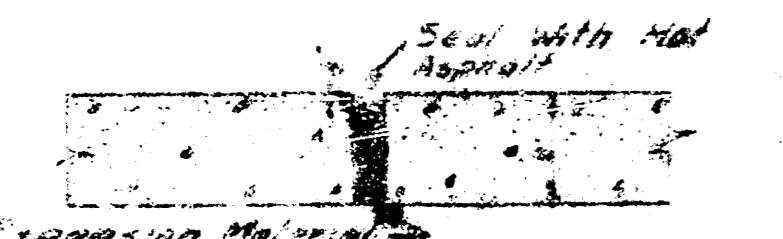


EXPANSION JOINT
 No Scale
 To Be Used At 120' Intervals




1/16

SEPT. 1970

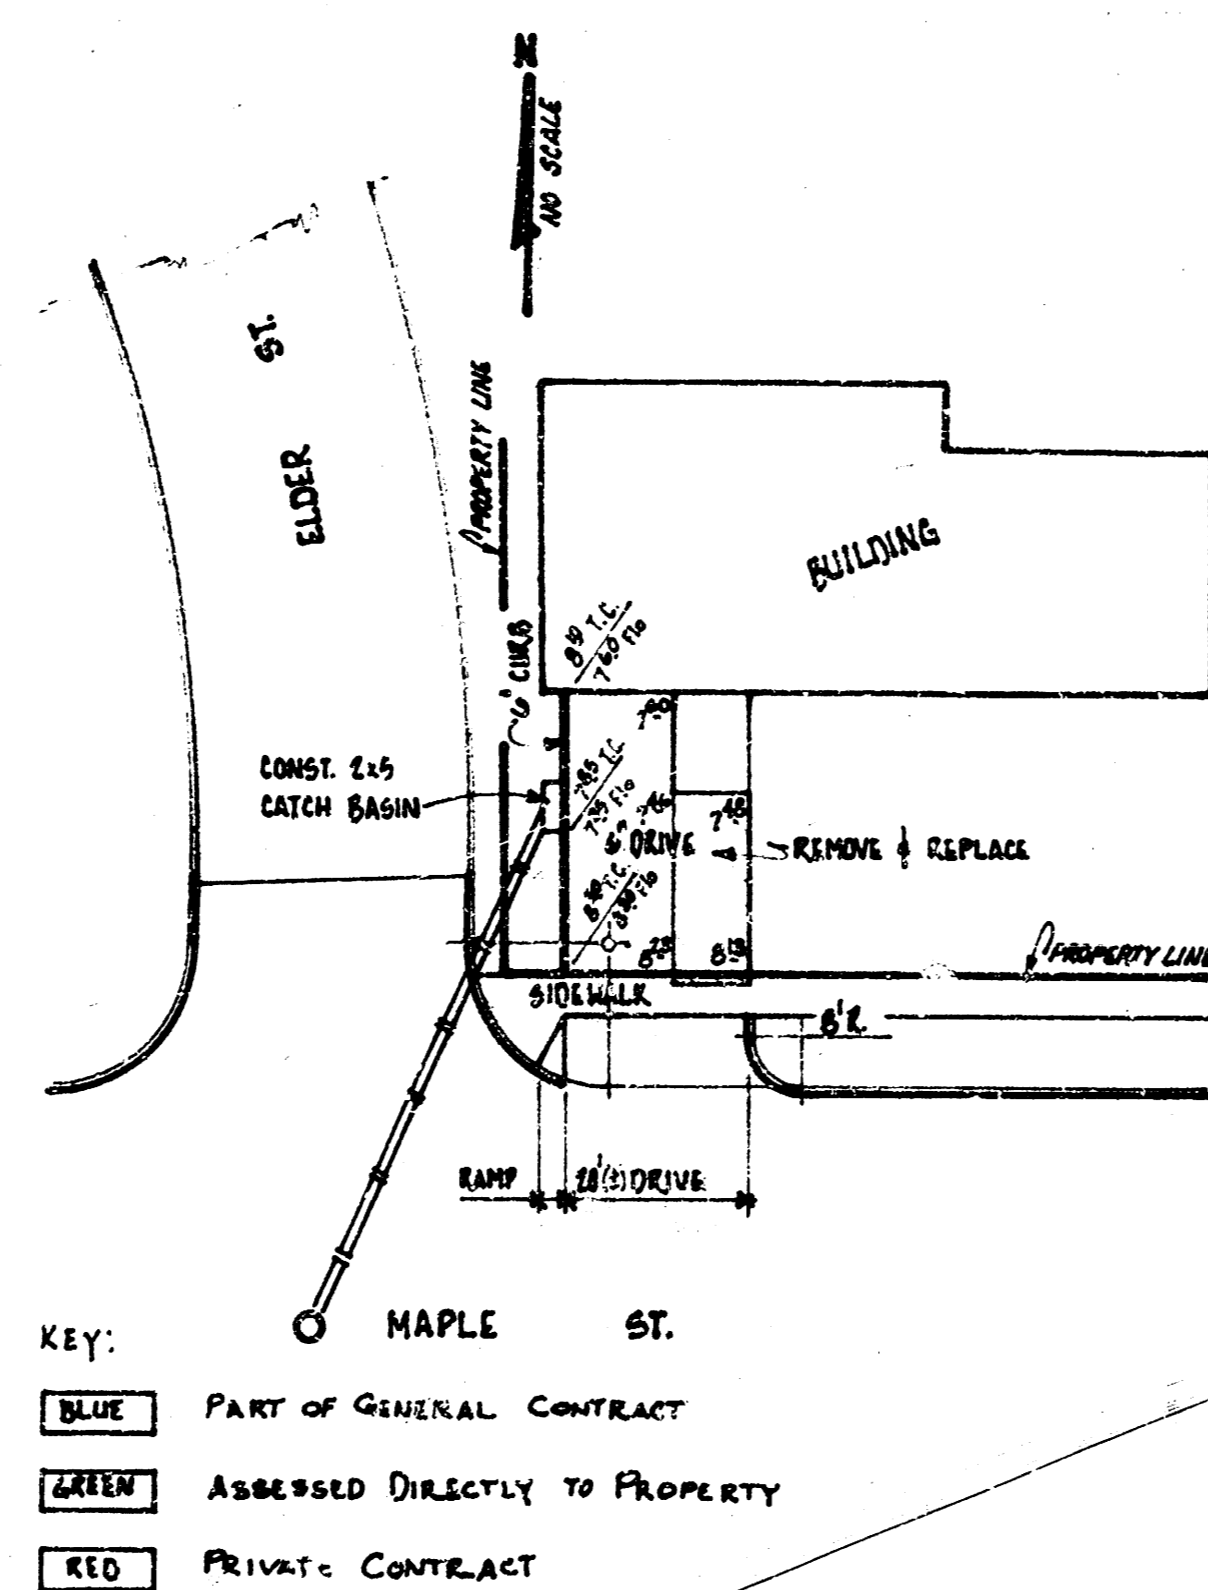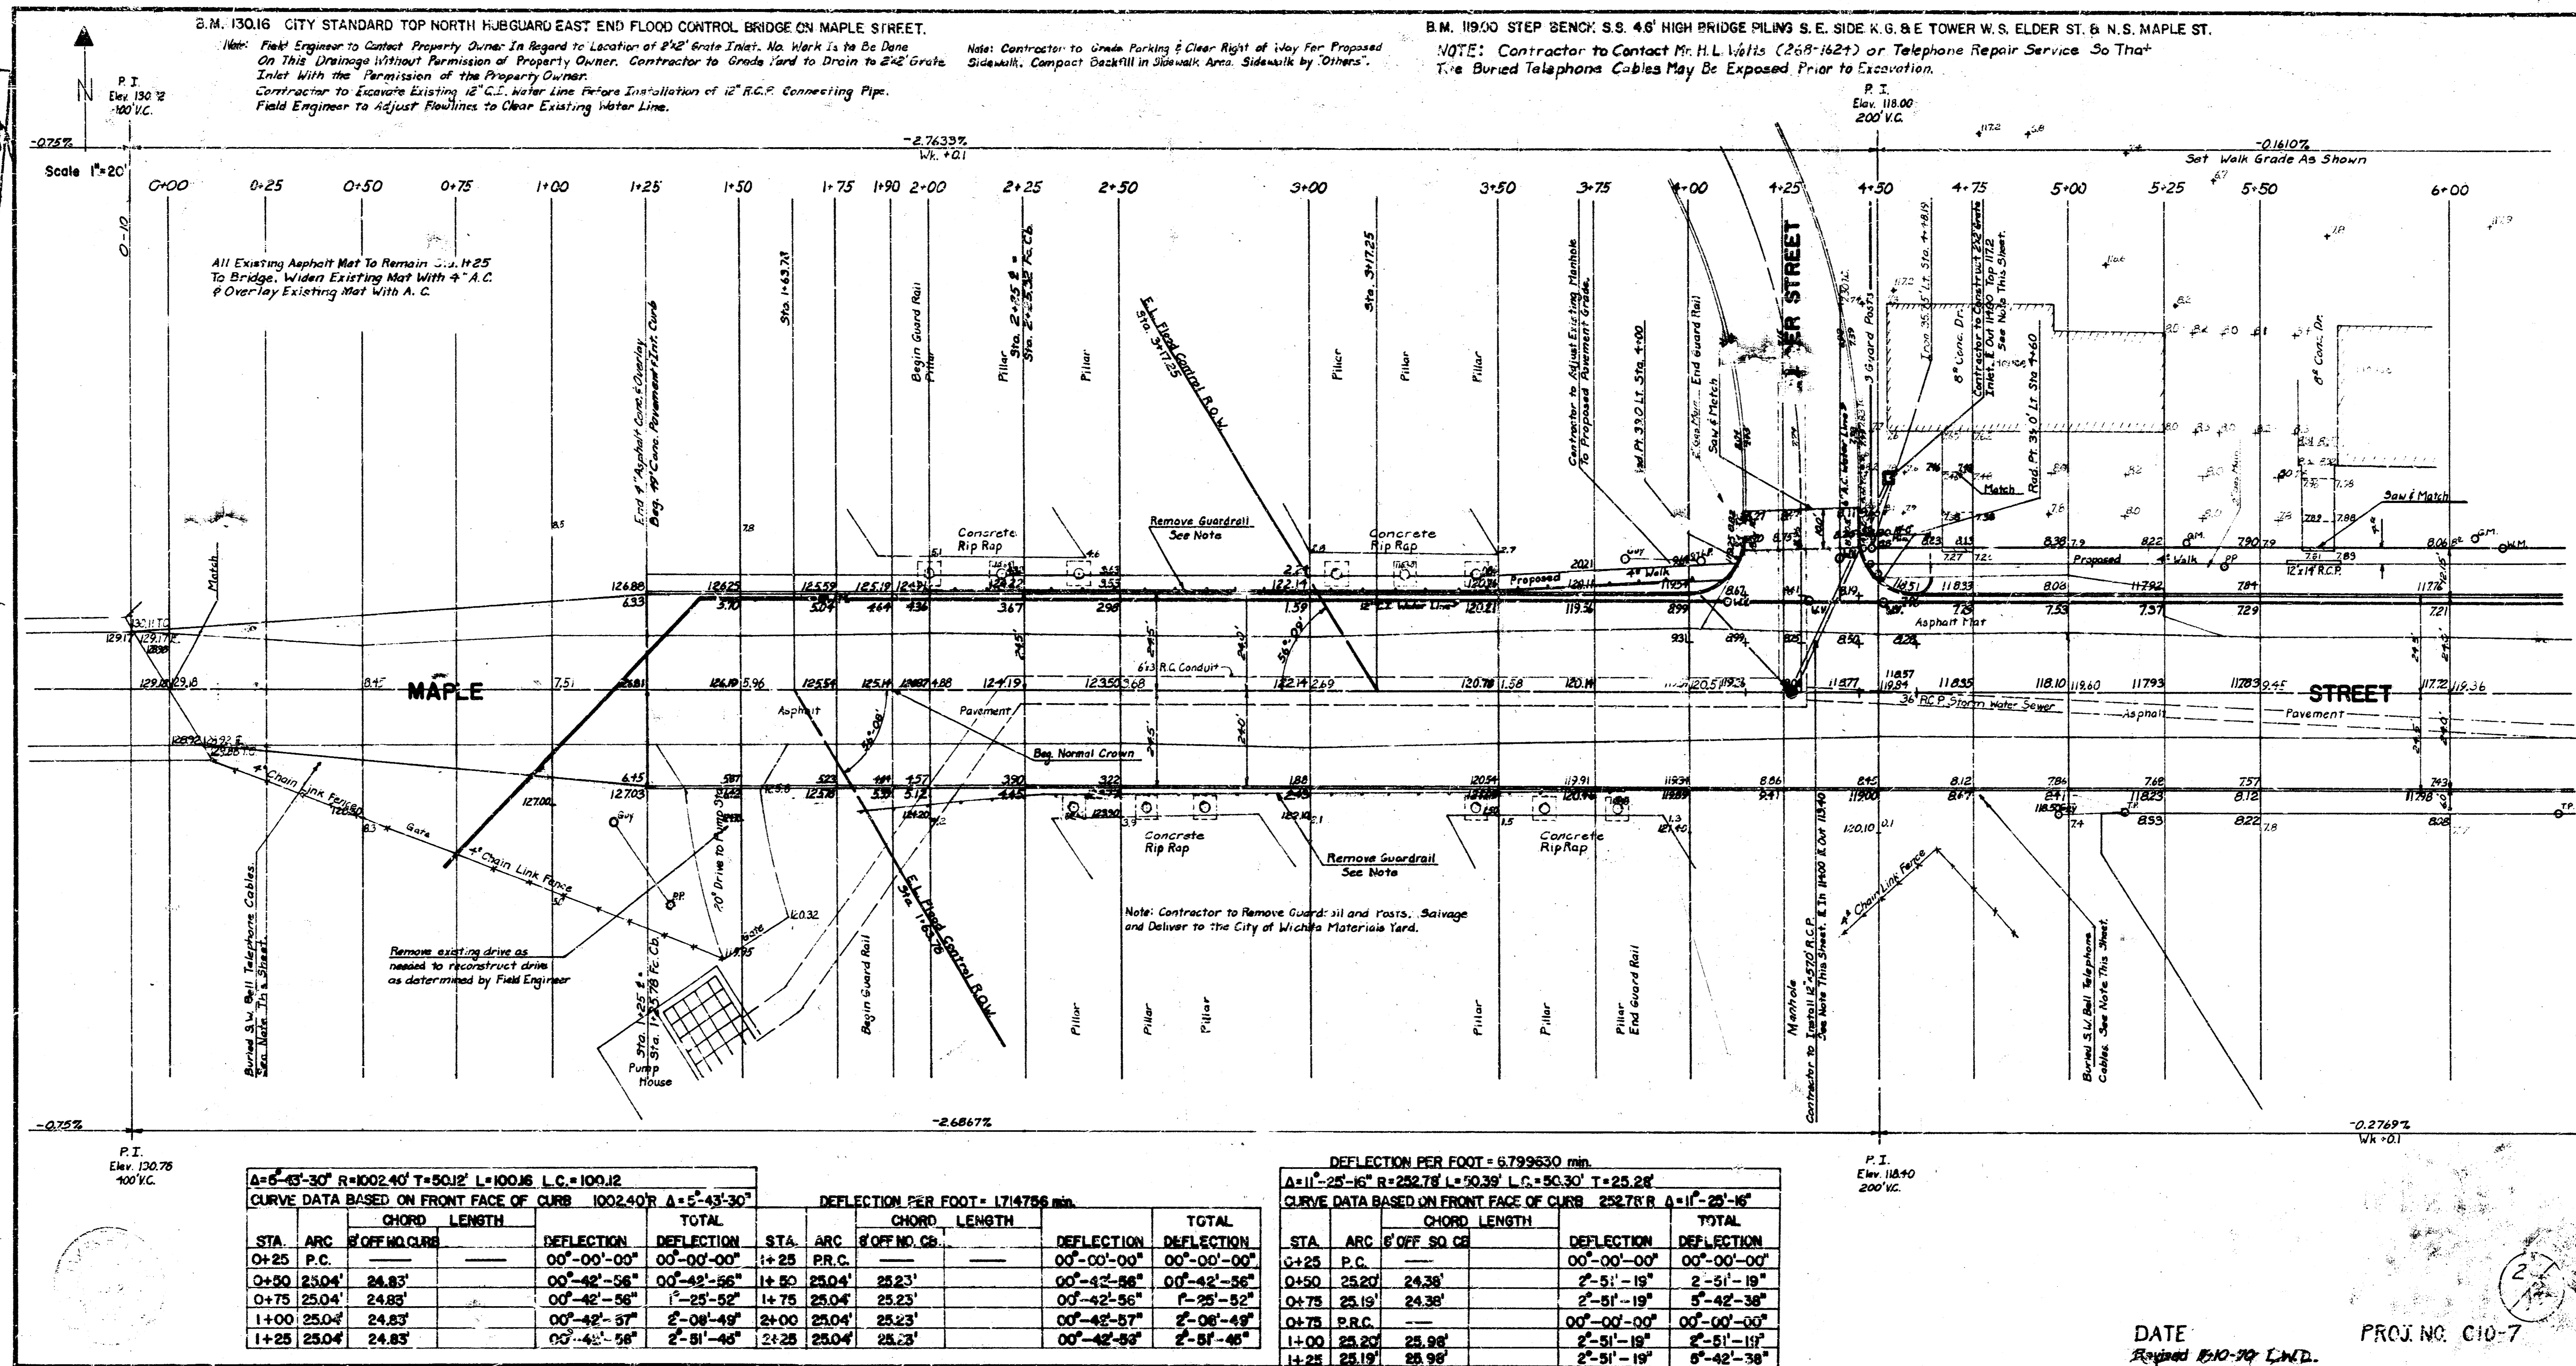

Part of MAPLE ST.
Project No. C10-7

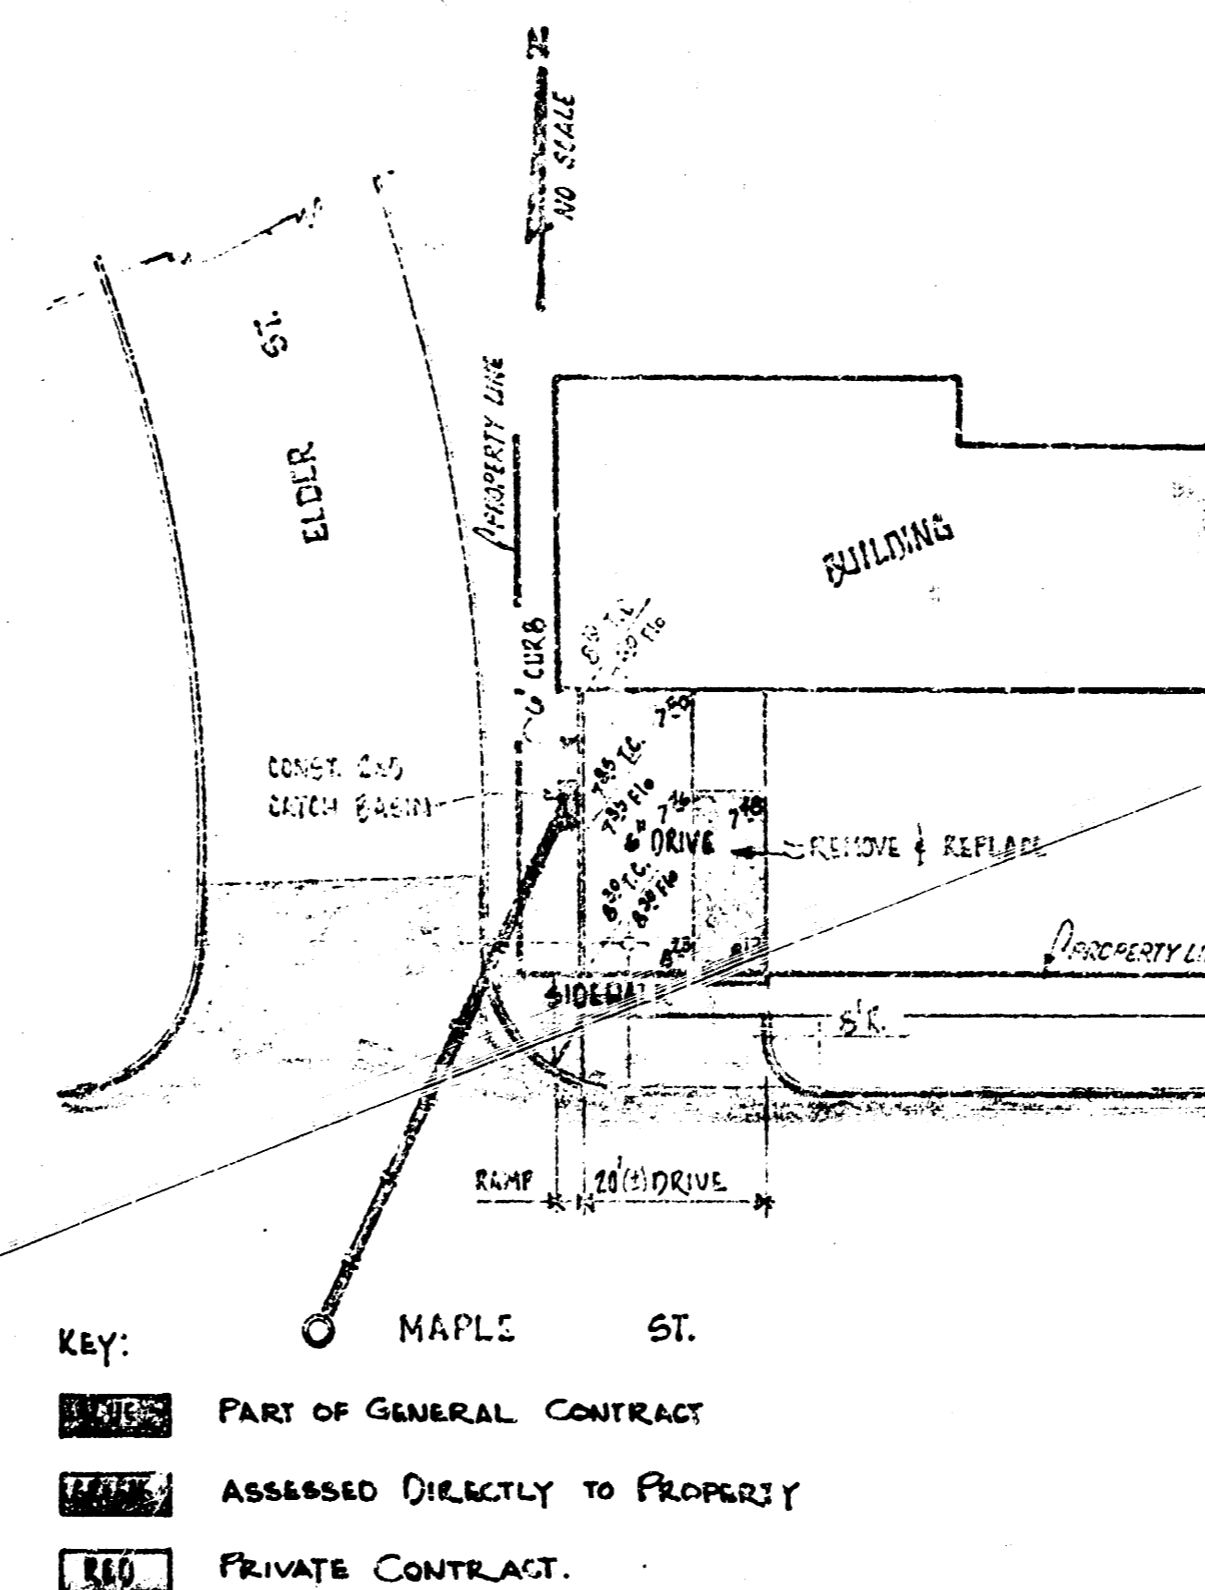

OK By J.H. Anderson
5-2-74
Drawing
7-26-71
J.H. Anderson

Part of MAPLE ST.
Project No. C10-7

