



B.M. 164.12 S.E. Cor. Frt. Porch, House N.W. Marcilene Terrace + Lincoln St.

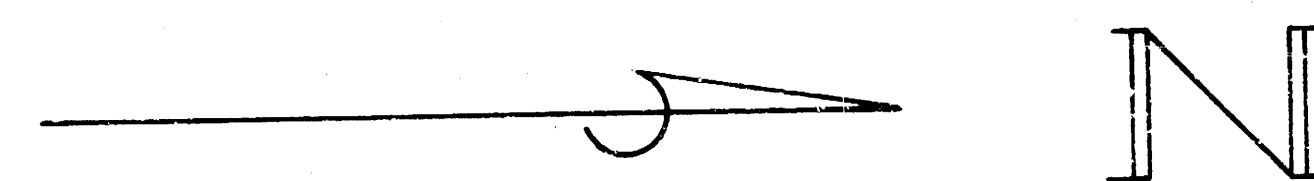

B.M. 164.43 N.W. Cor. N. Step Frt. Porch, 801 Marcilene Terrace + Morris St.
B.M. 162.60 "G" in Globe 3. End Ret. S.W. Marcilene Terrace + Morris St.

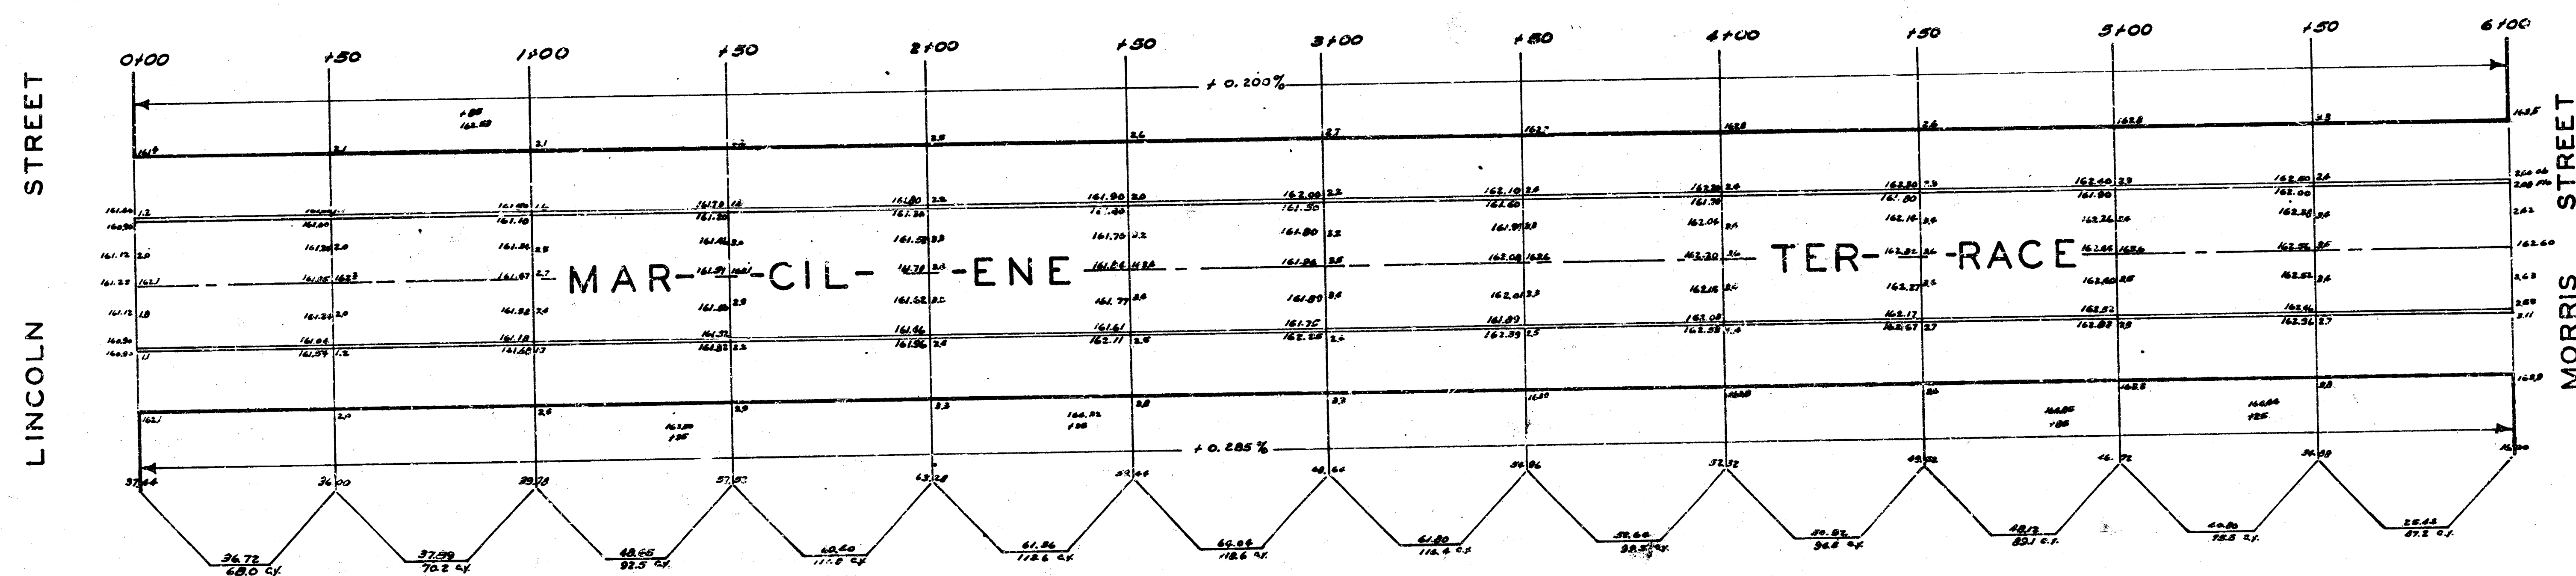

68.0
70.2
92.5
117.8
112.6
110.6
90.2
92.2
98.1
78.2
57.2
109.5
1204.0

Property

1946
MARCILENE TERRACE
S.L. MORRIS N.W. LINCOLN
30' CONCRETE INT. CURB
CITY OF WICHITA
PUBLIC SERVICE DEPT.
ENGINEERING DIV.
L.K. WHITE-CITY ENGINEER