


B.M. 131.94 NE COR. CONC. WATER BOX APPROX. 150' S OF N.L. BENJAMIN HILLS 2ND ADD ON W.S. HALSTED
 B.M. 120.11 R.R. SPIKE E.S. 40' COTTONWOOD S.E. COR. 24TH & MIDWAY
 CHAINING E ON SOUTH PROP. LINE.



CURVE DATA BASIS ON S.P.L. R=105.76 Δ=57°

STATION	CHORD & OFFSET FG & CB	CHORD & OFFSET FG & CB	DEF L	TOTAL DEF
0+76.85				
1+00	25.07		34.25	6° 16' 16"
1+50	53.75		73.43	12° 32' 39"
1+82.06	39.66		47.34	14° 41' 55"
				28° 50'

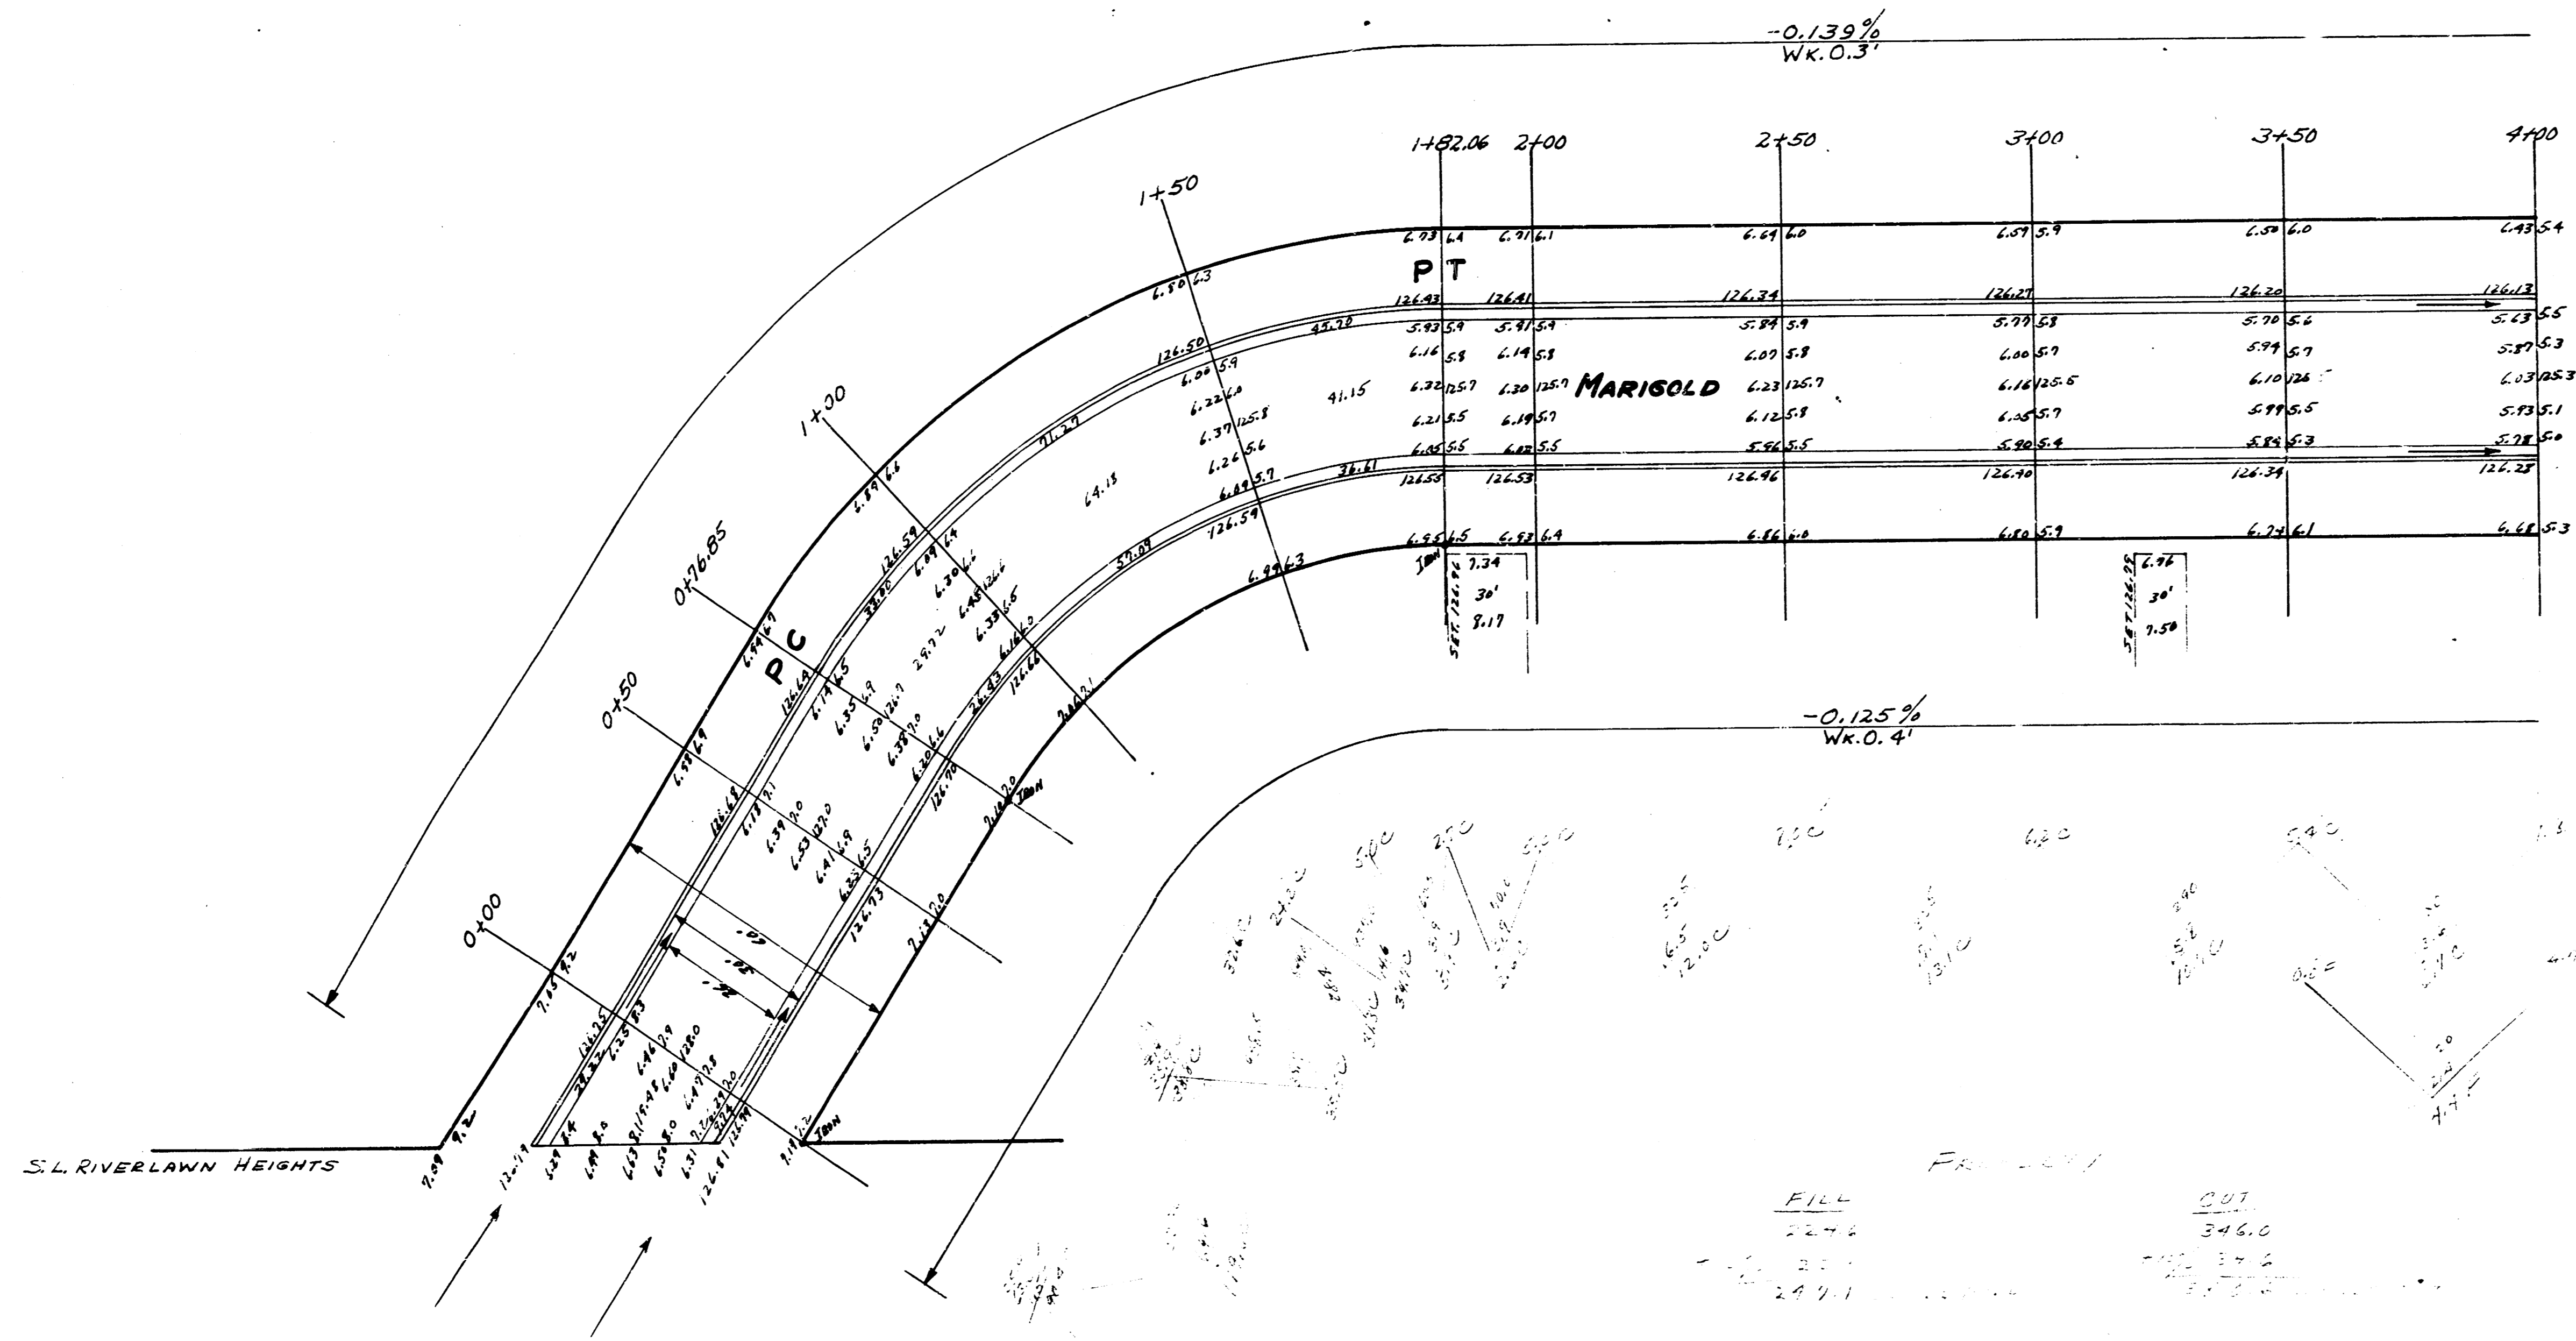

MARIGOLD LANE
 S.L. RIVERLAWN HTS ADD TO W.L. AMIDON
 26-2-30 AC.
 CITY OF WICHITA KAN.
 BE. SMITH CITY ENGINEER
 SEPT. 1954 PROJ. NO. CM-180

1/2

