
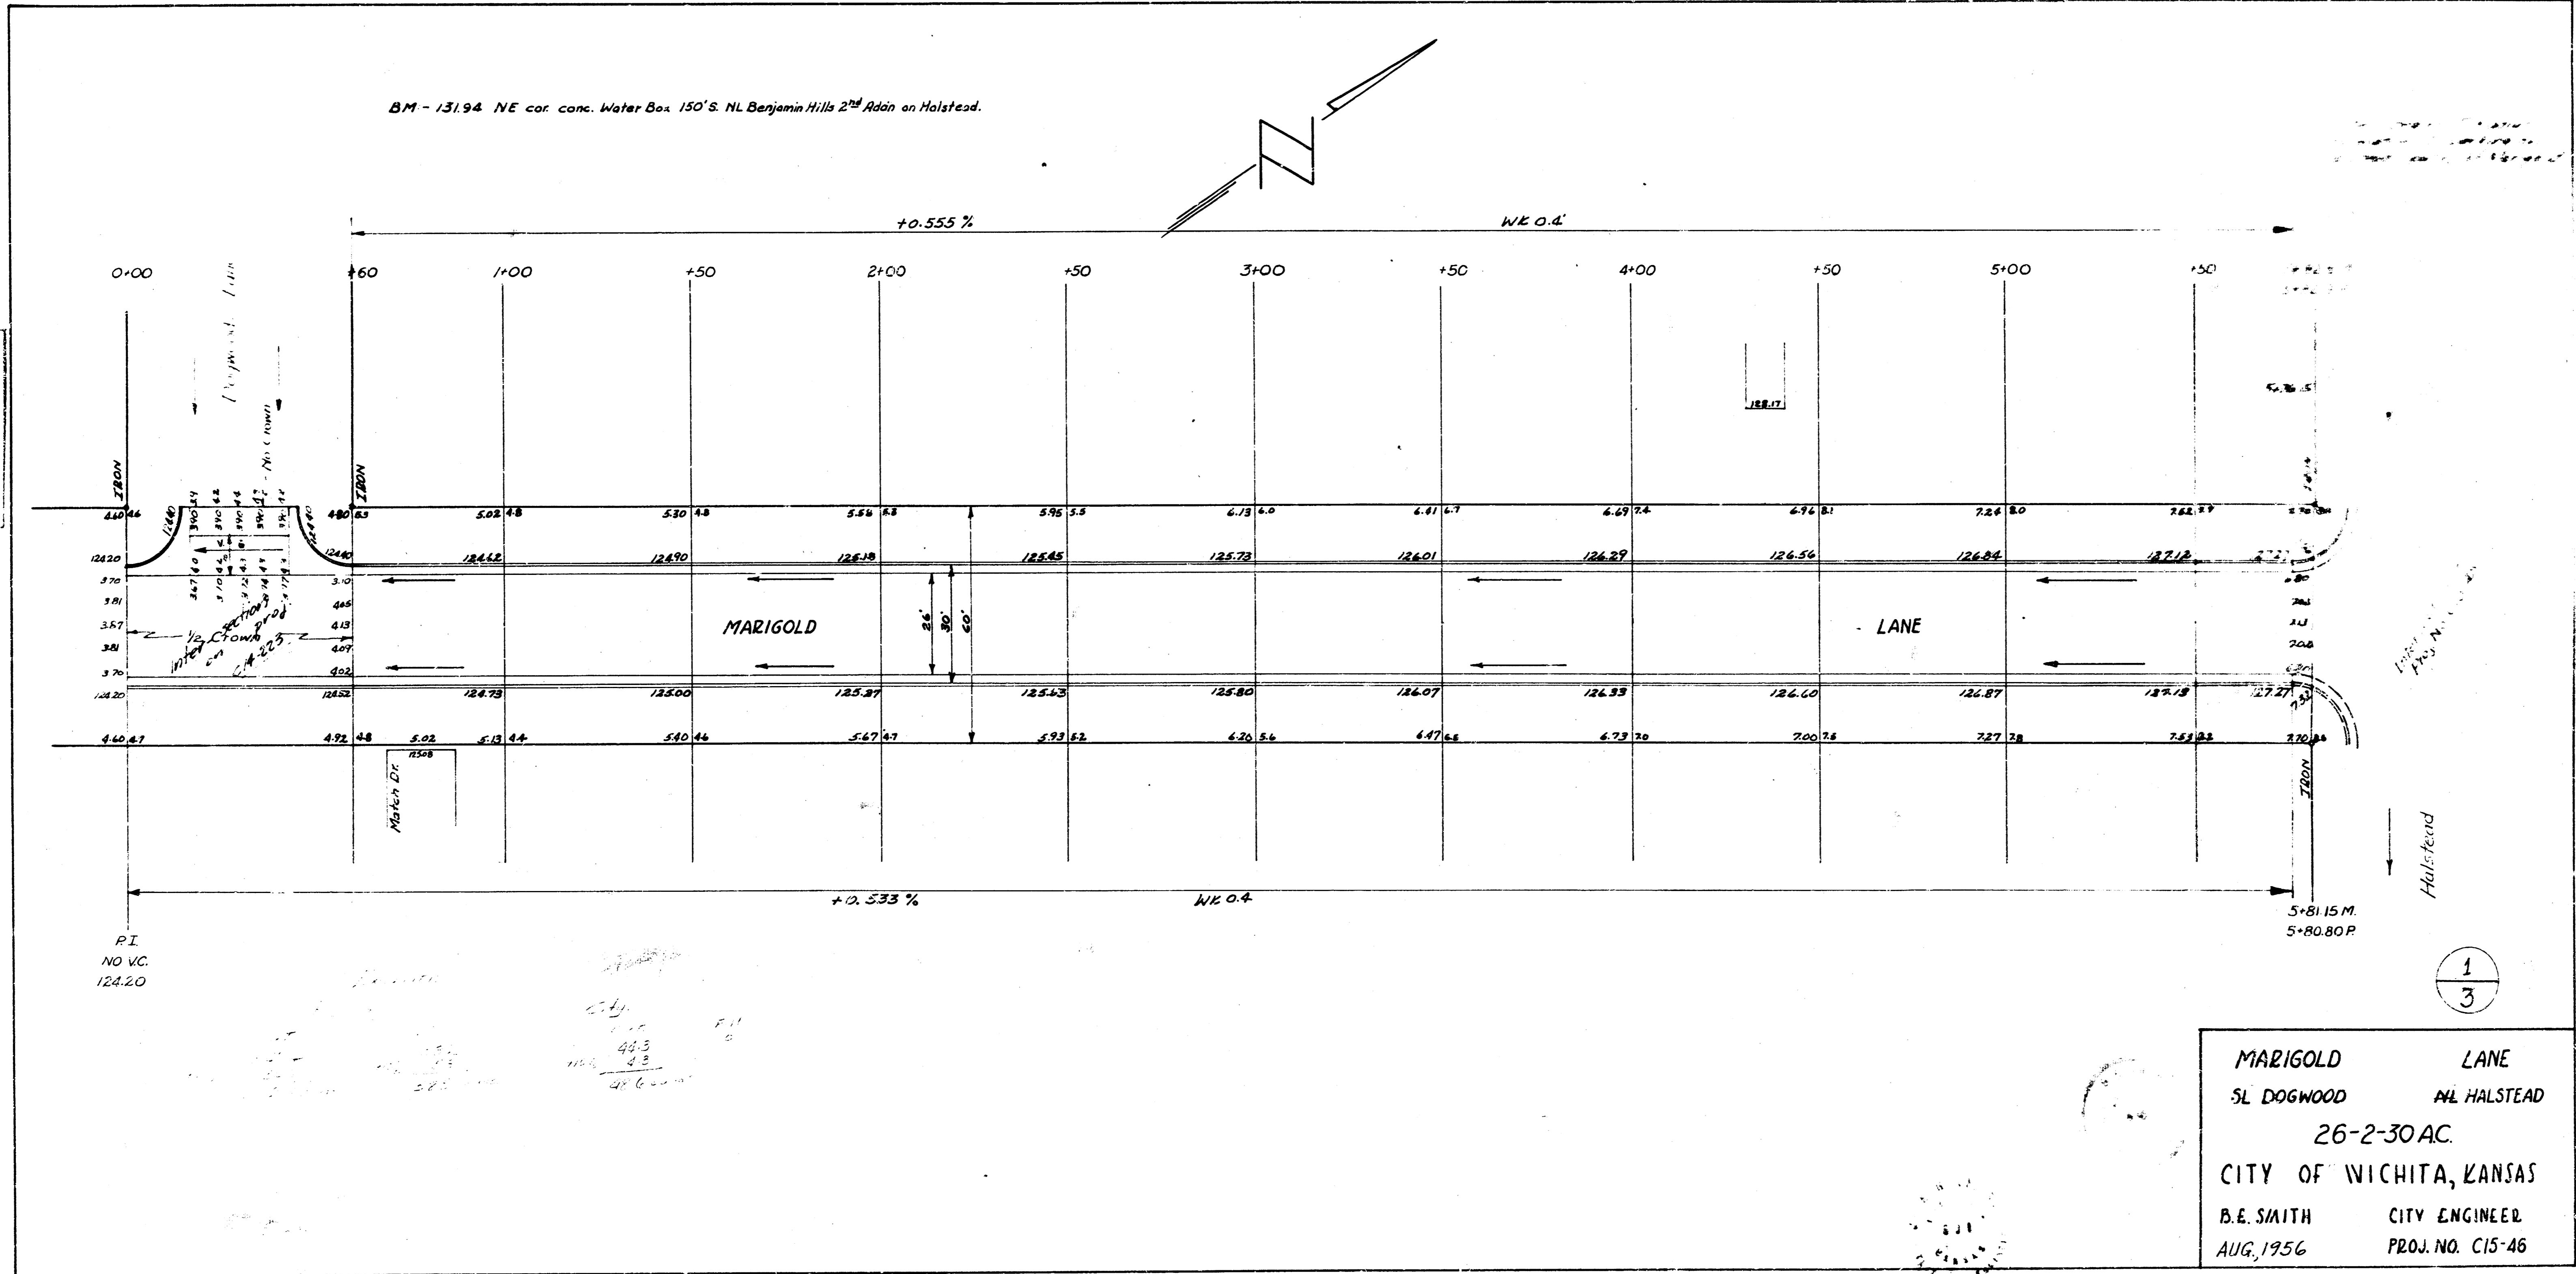


BM - 131.94 NE cor. conc. Water Box 150'S N. Benjamin Hills 2<sup>nd</sup> Adin on Halstead.

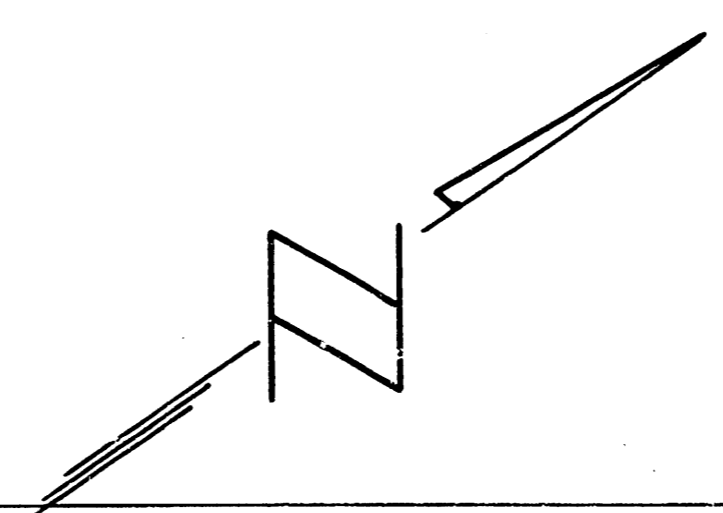

MARIGOLD LANE  
SL DOGWOOD HL HALSTEAD  
26-2-30 AC.  
CITY OF WICHITA, KANSAS  
B.E. SMITH CITY ENGINEER  
AUG. 1956 PROJ. NO. C15-46