



Property	City
62.7	2.7
55.4	8.7
27.4	2.5
13.5	3.7
8.7	6.2
12.5	5.7
184.9	23.2
103.4	26.3
103.4	26.3

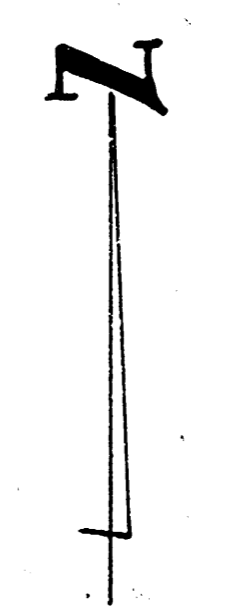

241. 88.29 THE COR. CONC. PORCH HD. WIS. MARION
 8' 2 1/2' 15' 15'

NOTE:
 INTERSECTION INCLUDED
 ON SANTA FE JOB.

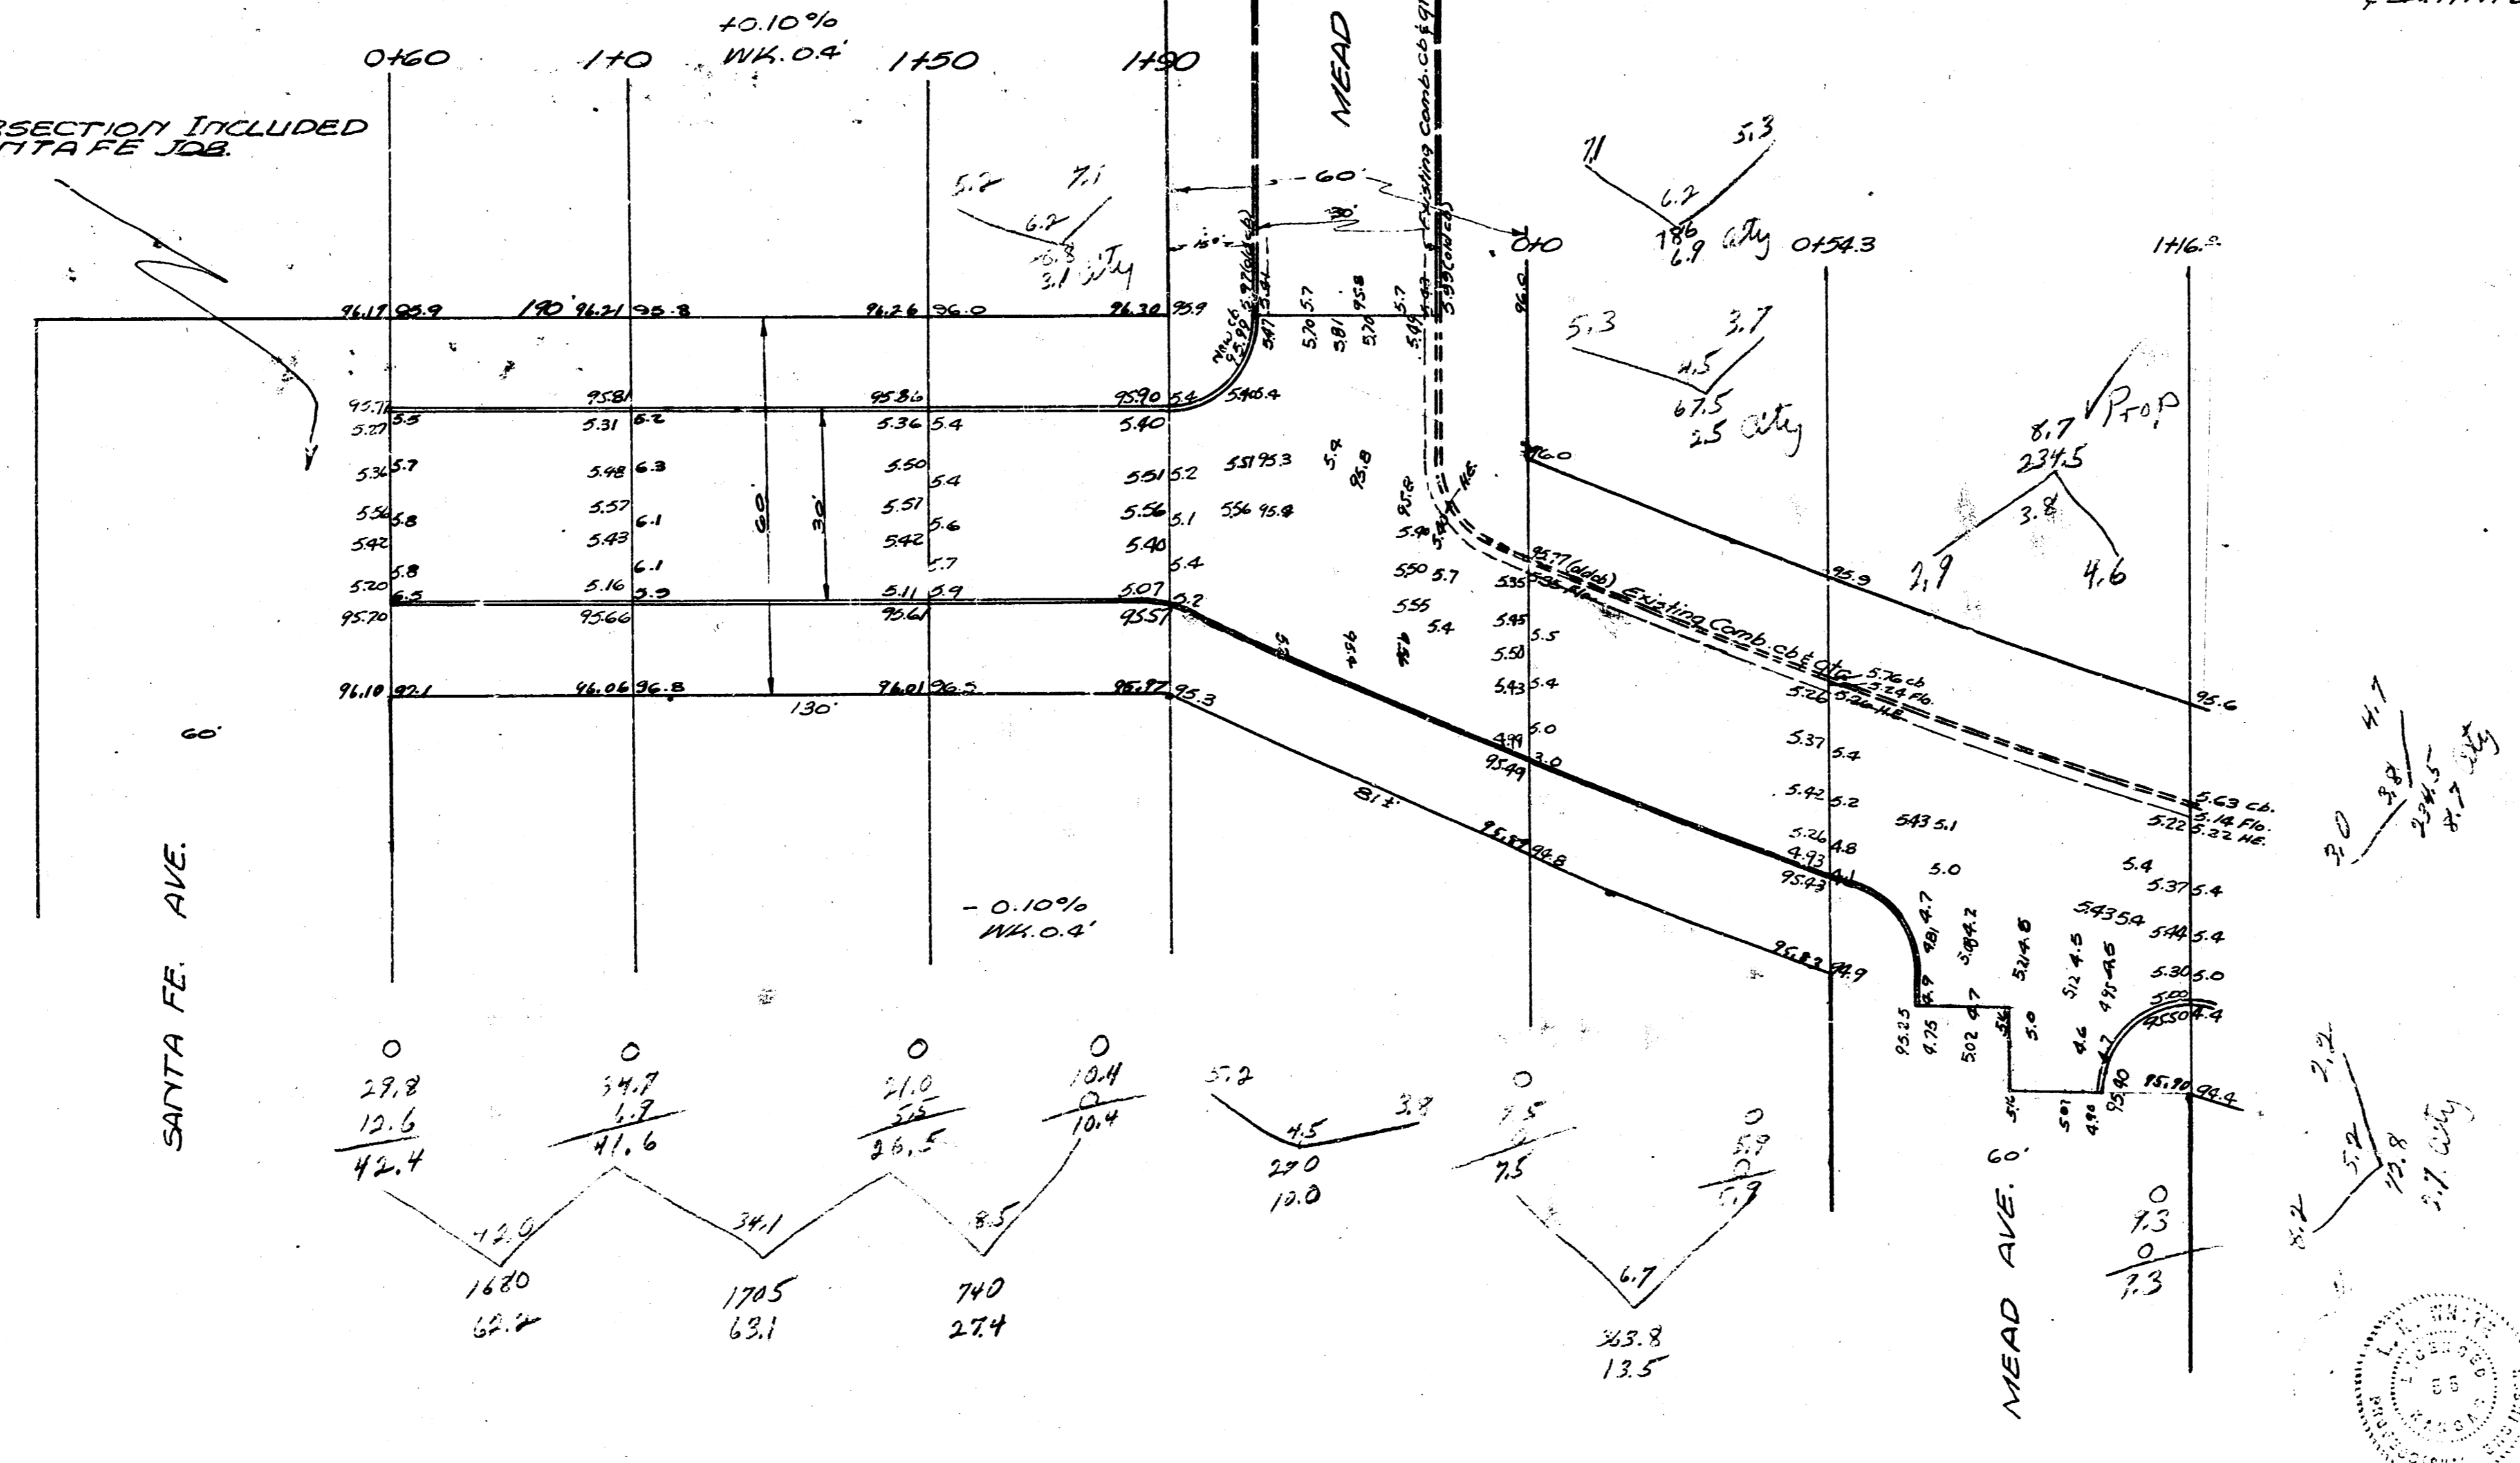

10 STRIPS
 MARION ROAD
 WL. SANTA FE ~ EL MEAD S.
 30' CONC & CB
 CITY OF WICHITA, KANS.
 LK. White City Engineer
 JUNE 1948 PROJ. NO. C18-47

