


B.17. 96.83 A.W. Con. Comp. Perch No 1001 Marion Rd



NOTE: Field Engr. & Contractor
Saw off pavement 1" from back
of curb and replace its grade
and location as shown.

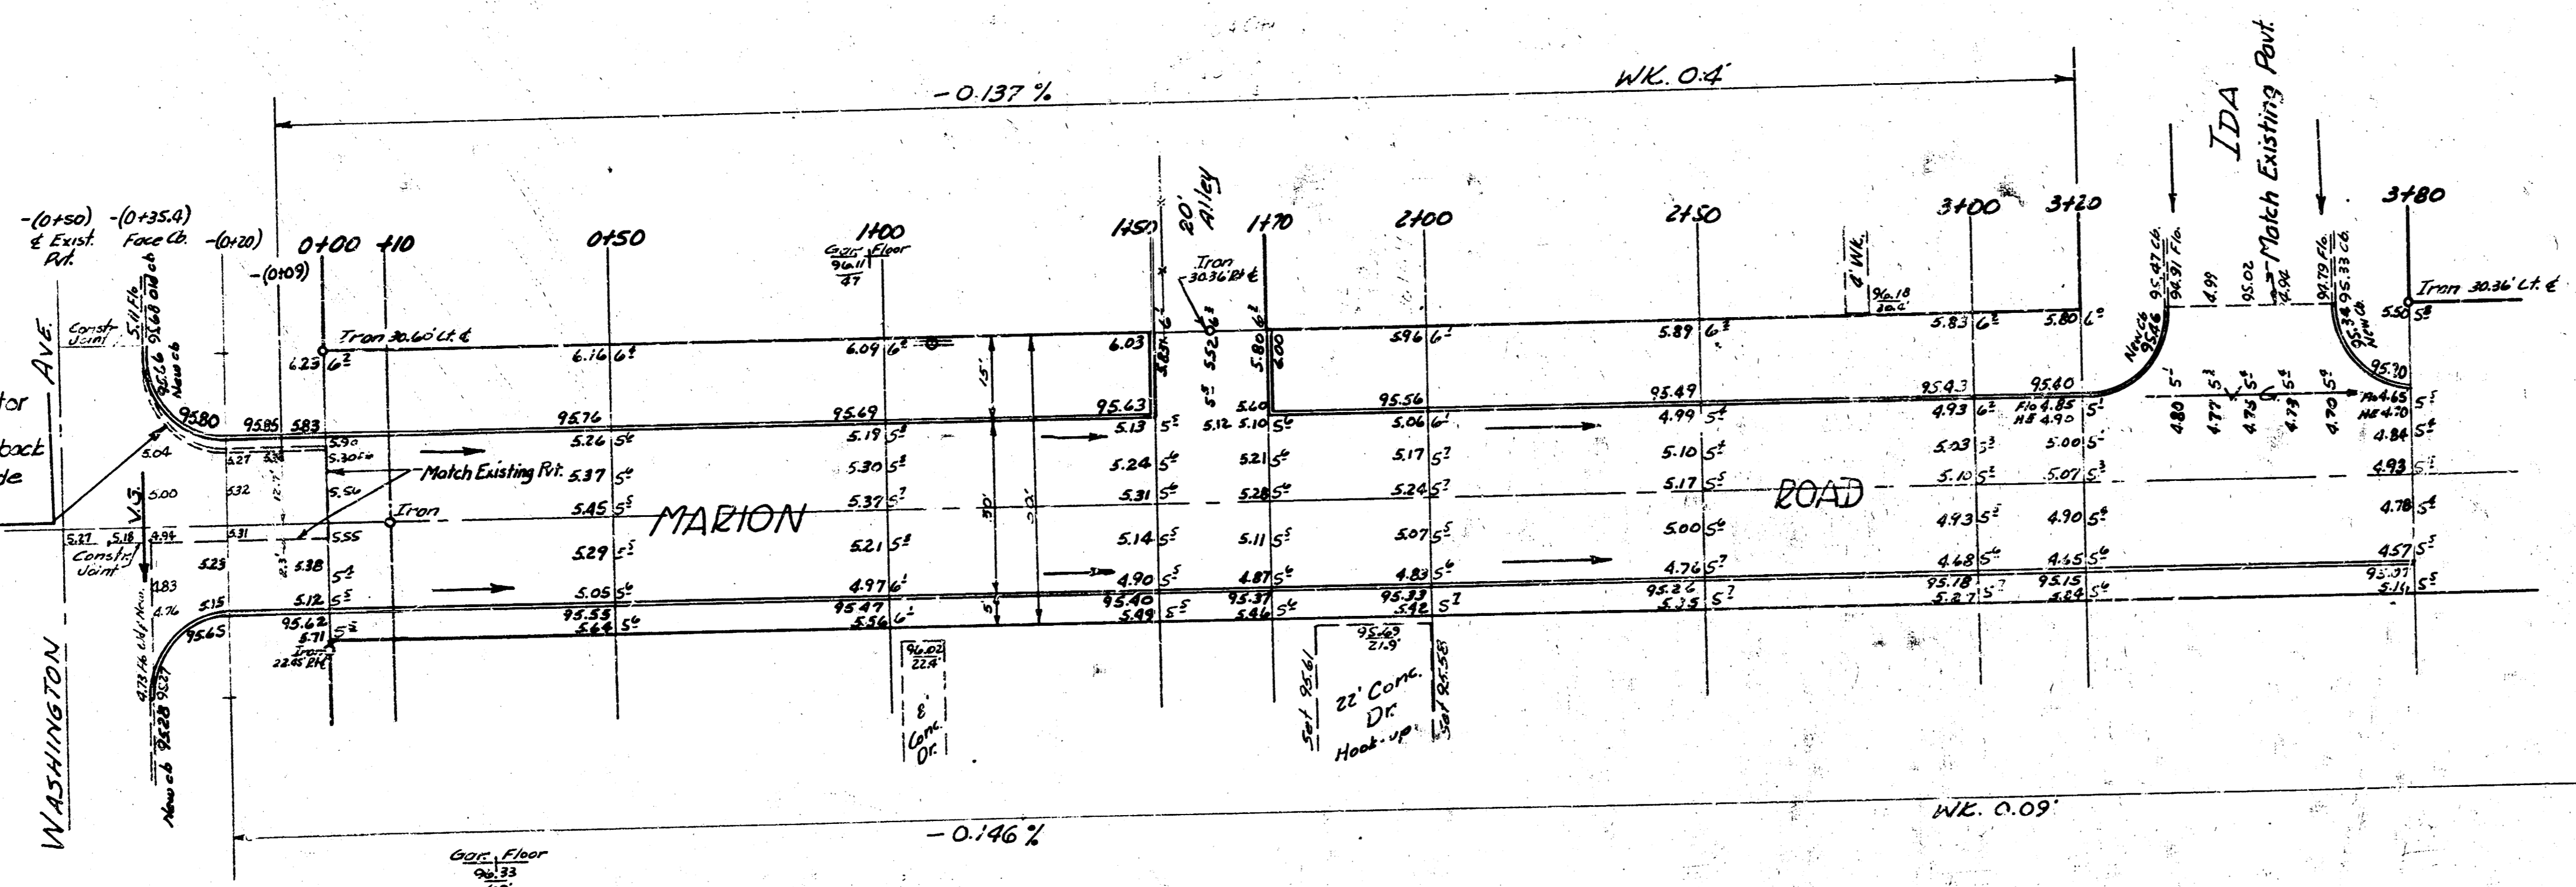

MARION ROAD
E.L. WASHINGTON TO E.L. IDA
30' CONC. & Cb.
CITY OF WICHITA, KANSAS
B.E. SMITH CITY ENGINEER
JUNE 1954 Prod. No. C16-56

B.17. 96.83 A.W. Con. Comp. Perch No 1001 Marion Rd
 B.E. SMITH
 CITY ENGINEER
 JUNE 1954