

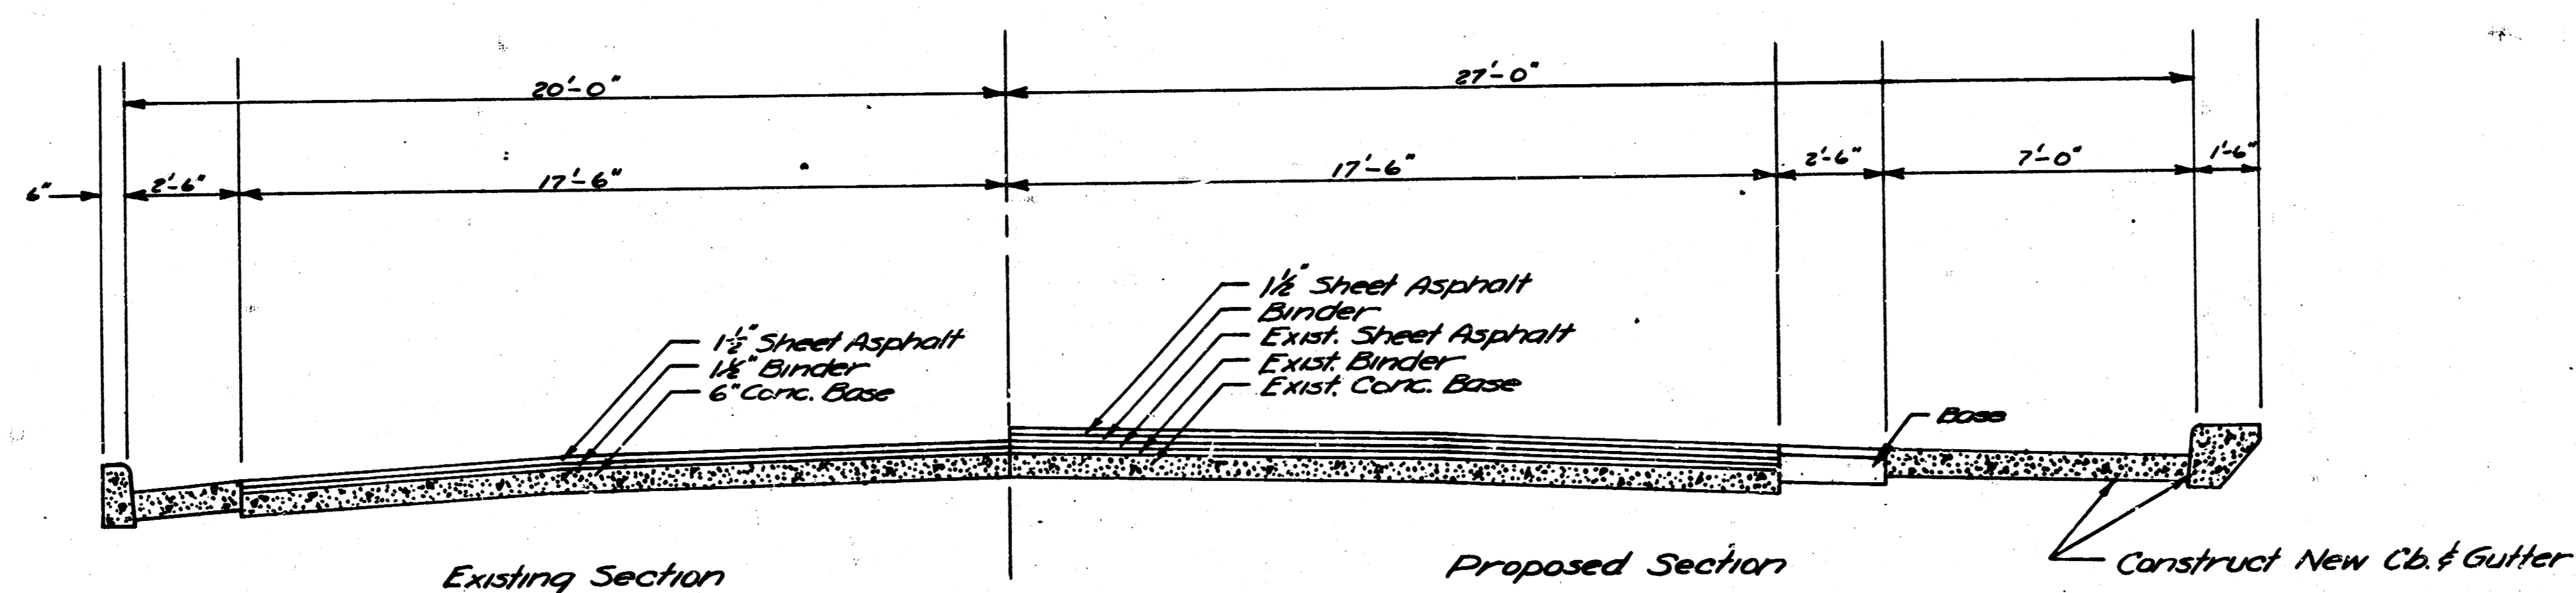


MARKET ST.
 S.L. WATERMAN-N.L. LEWIS
 WIDENING & RESURFACING

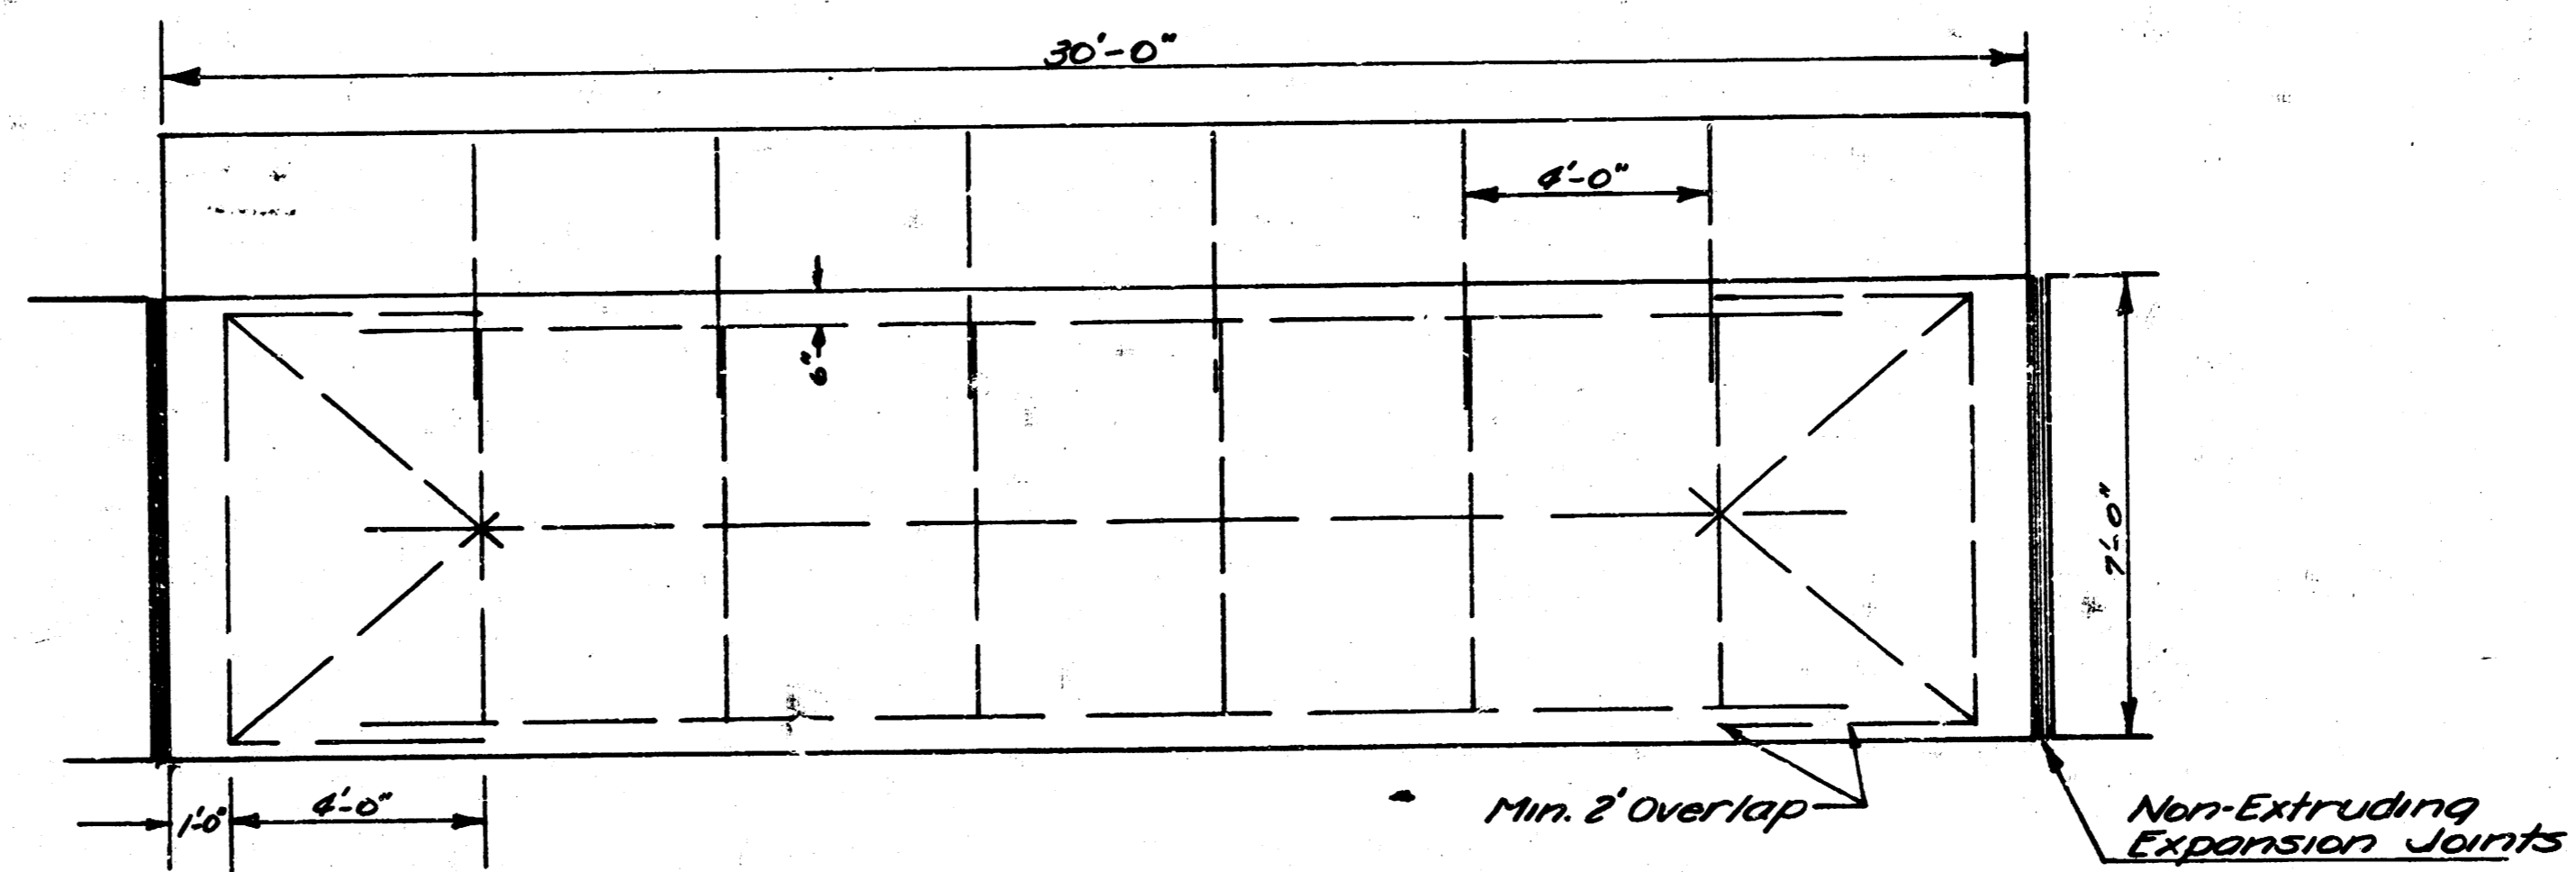

Scale: 3/8"=1'-0"

TYPICAL SECTION
 S.L. WATERMAN-N.L. LEWIS

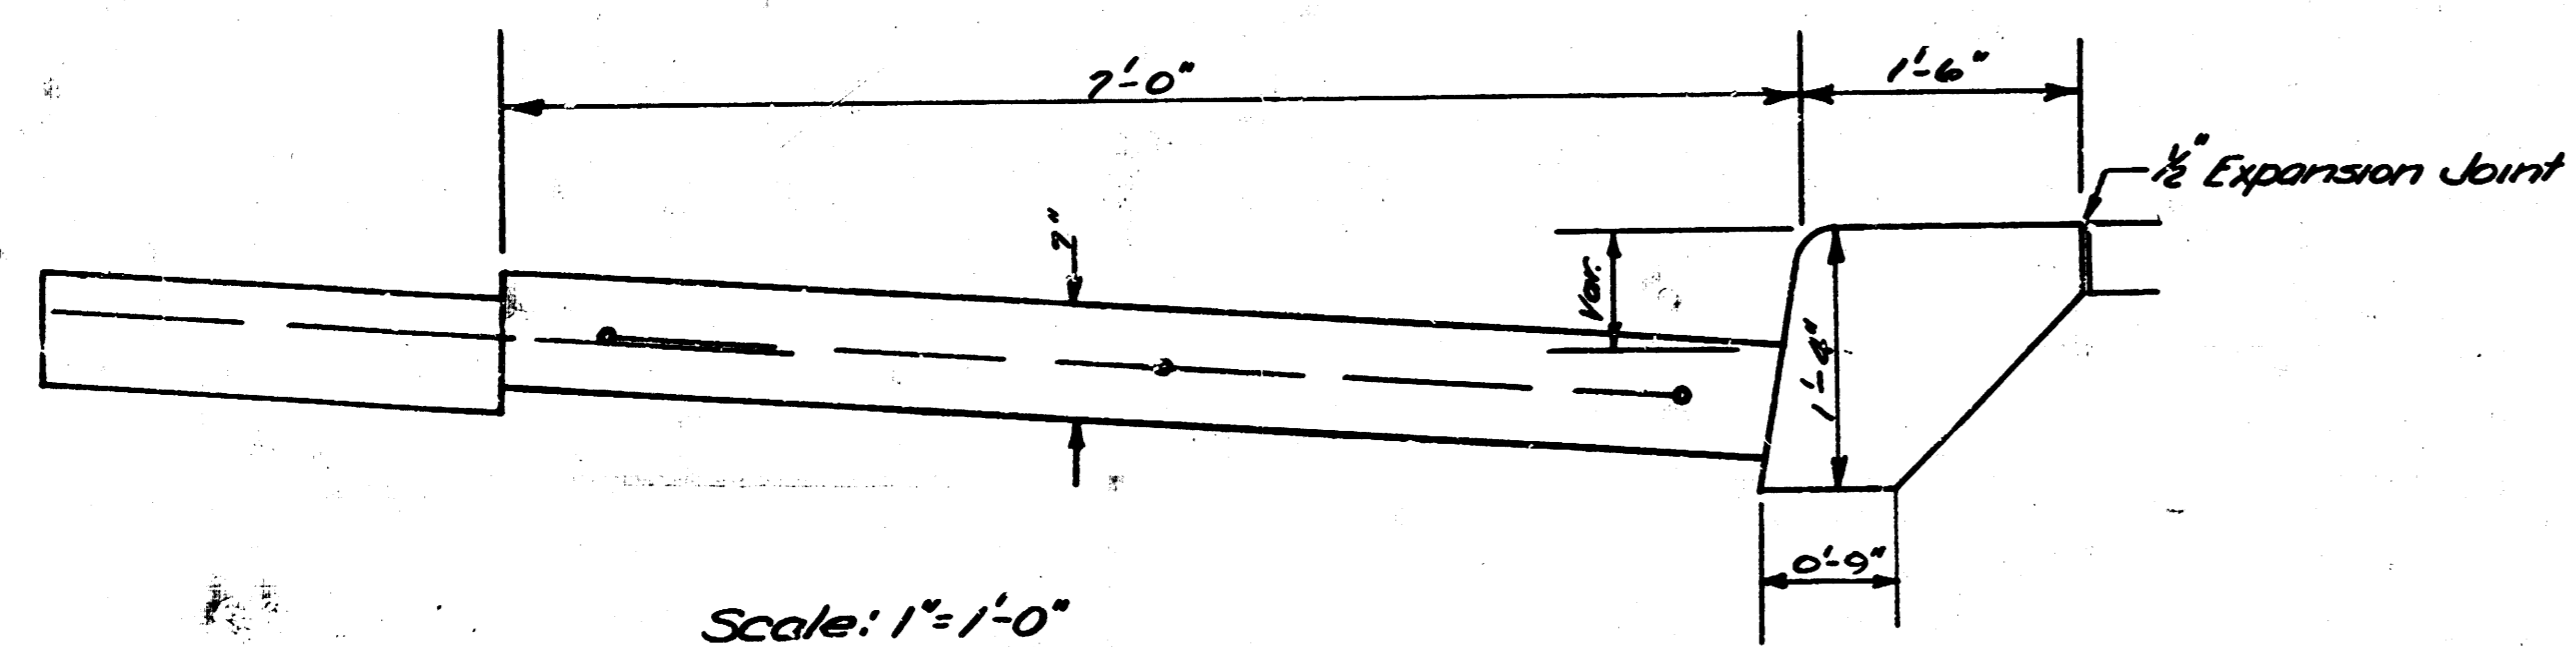

NOTE: All steel in Curb & Gutter 3/8" # 4 bars.

DETAILS of CURB & GUTTER

