



MARKET STREET
 N.L. WATERMAN - S.L. ENGLISH
 WIDENING AND RESURFACING

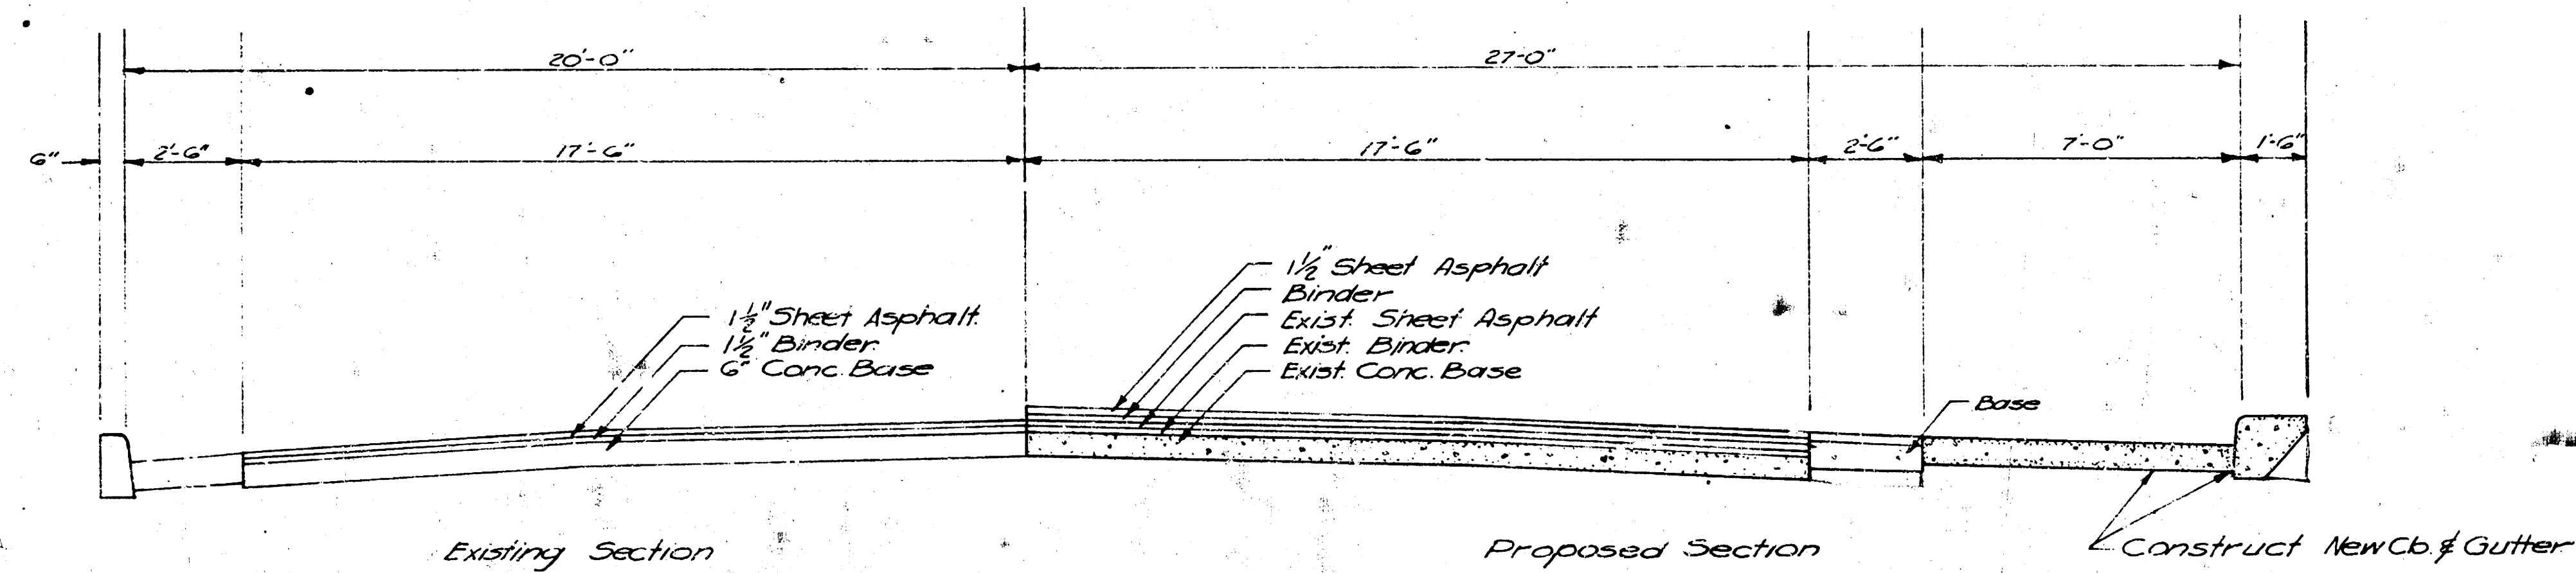

Scale: 3/8"=1'-0"

TYPICAL SECTION
 N.L. WATERMAN - S.L. ENGLISH

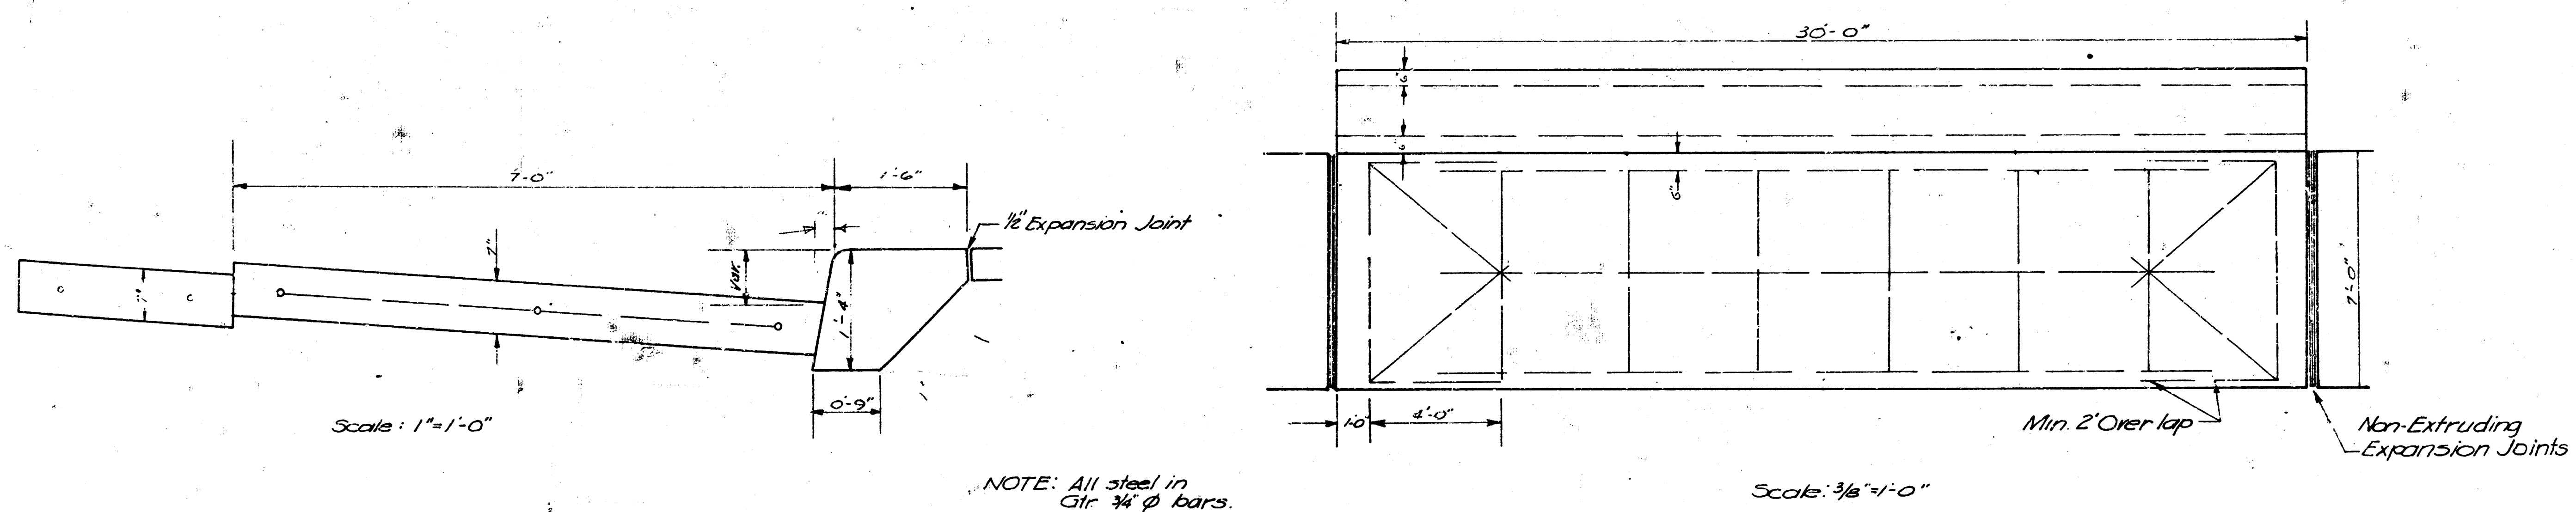

Scale: 1"=1'-0"

NOTE: All steel in
 Gir. 1/4" φ bars.


Scale: 3/8"=1'-0"

DETAIL CURB & GUTTER

• LEGEND •
 STOP SIGN
 FIRE HYDRANT
 WATER METER
 WATER VALVE
 FLOW HOLE
 TRAFFIC LIGHT
 HOVING WATER
 TO BE REMOVED
 TO REBUILD


PLAN
 N. L. WATERMAN TO N. L. ENGLISH
 WIDENING & RESURFACING
 CITY OF WICHITA, KANSAS
 L. K. WHITE CITY ENGINEER
 SEPT. 1949
 PROJ. C-19-46

PROFILE
 N. L. WATERMAN TO N. L. ENGLISH
 WIDENING & RESURFACING
 CITY OF WICHITA, KANSAS
 L. K. WHITE CITY ENGINEER
 SEPT. 1949
 PROJ. C-19-46

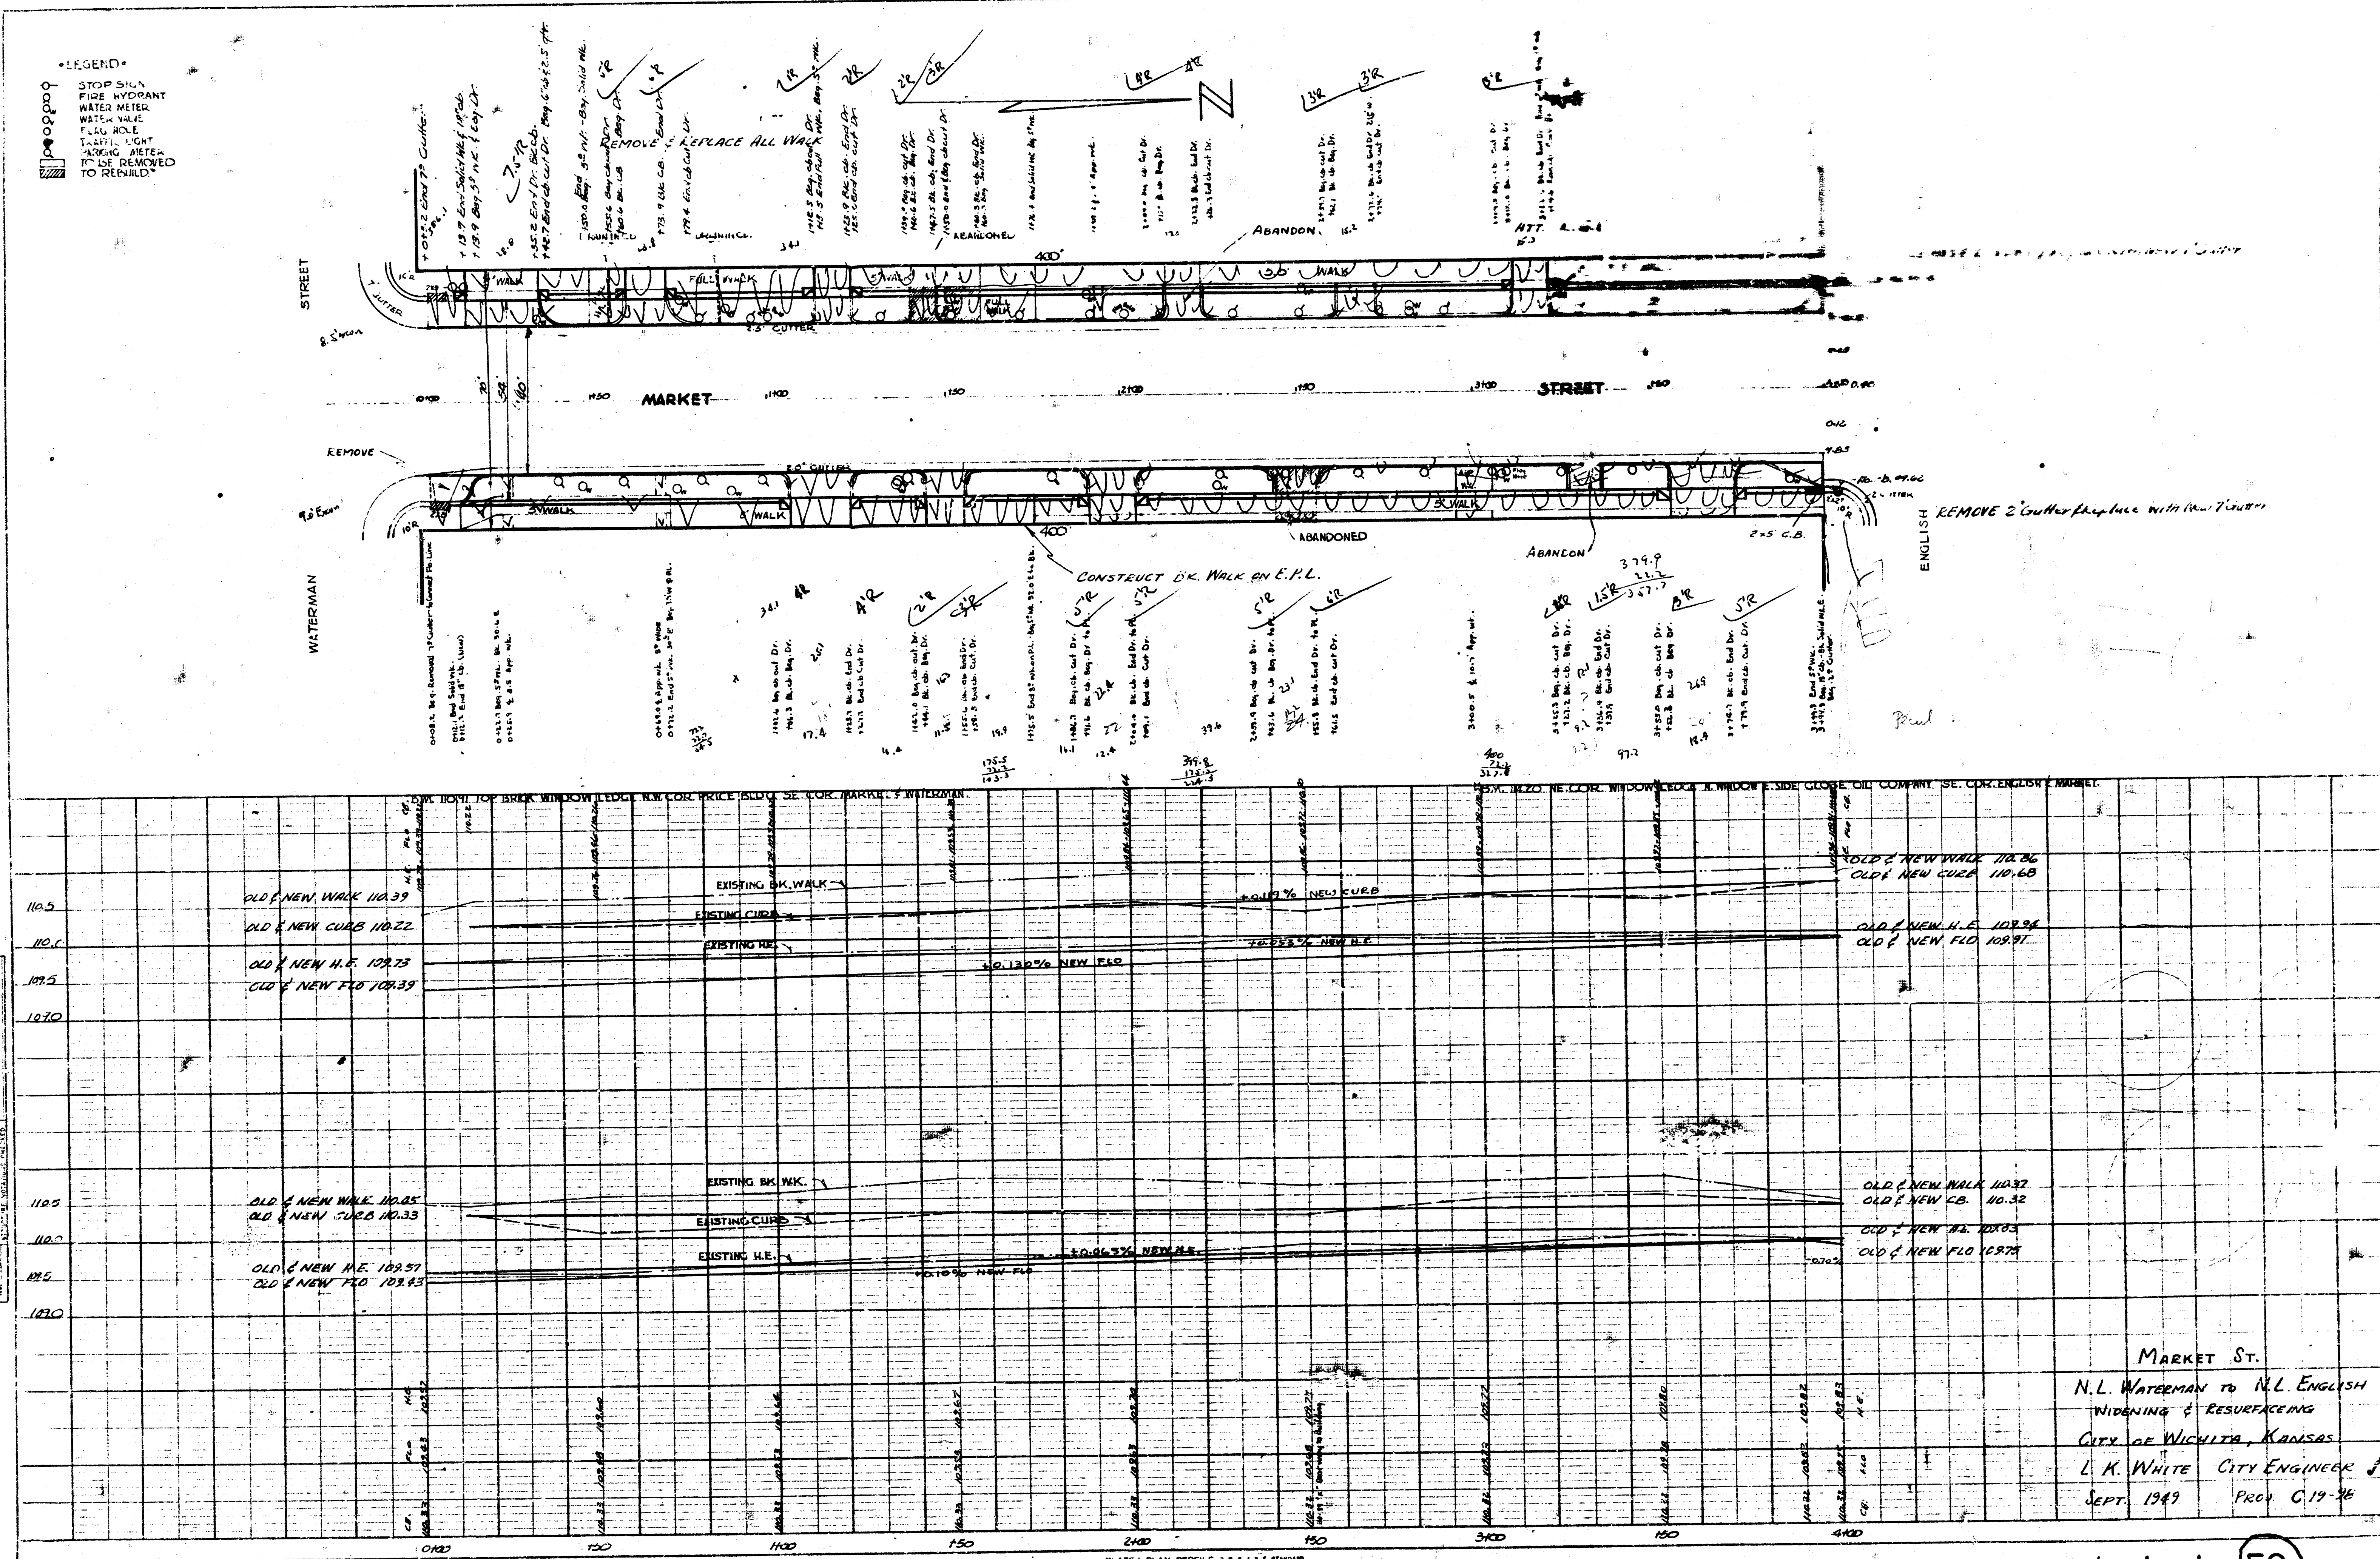


MARKET ST.
 N. L. WATERMAN TO N. L. ENGLISH
 WIDENING & RESURFACING
 CITY OF WICHITA, KANSAS
 L. K. WHITE CITY ENGINEER
 SEPT. 1949
 PROJ. C-19-46

MARKET STREET
 N.L. WATERMAN - S.L. ENGLISH
 WIDENING AND RESURFACING

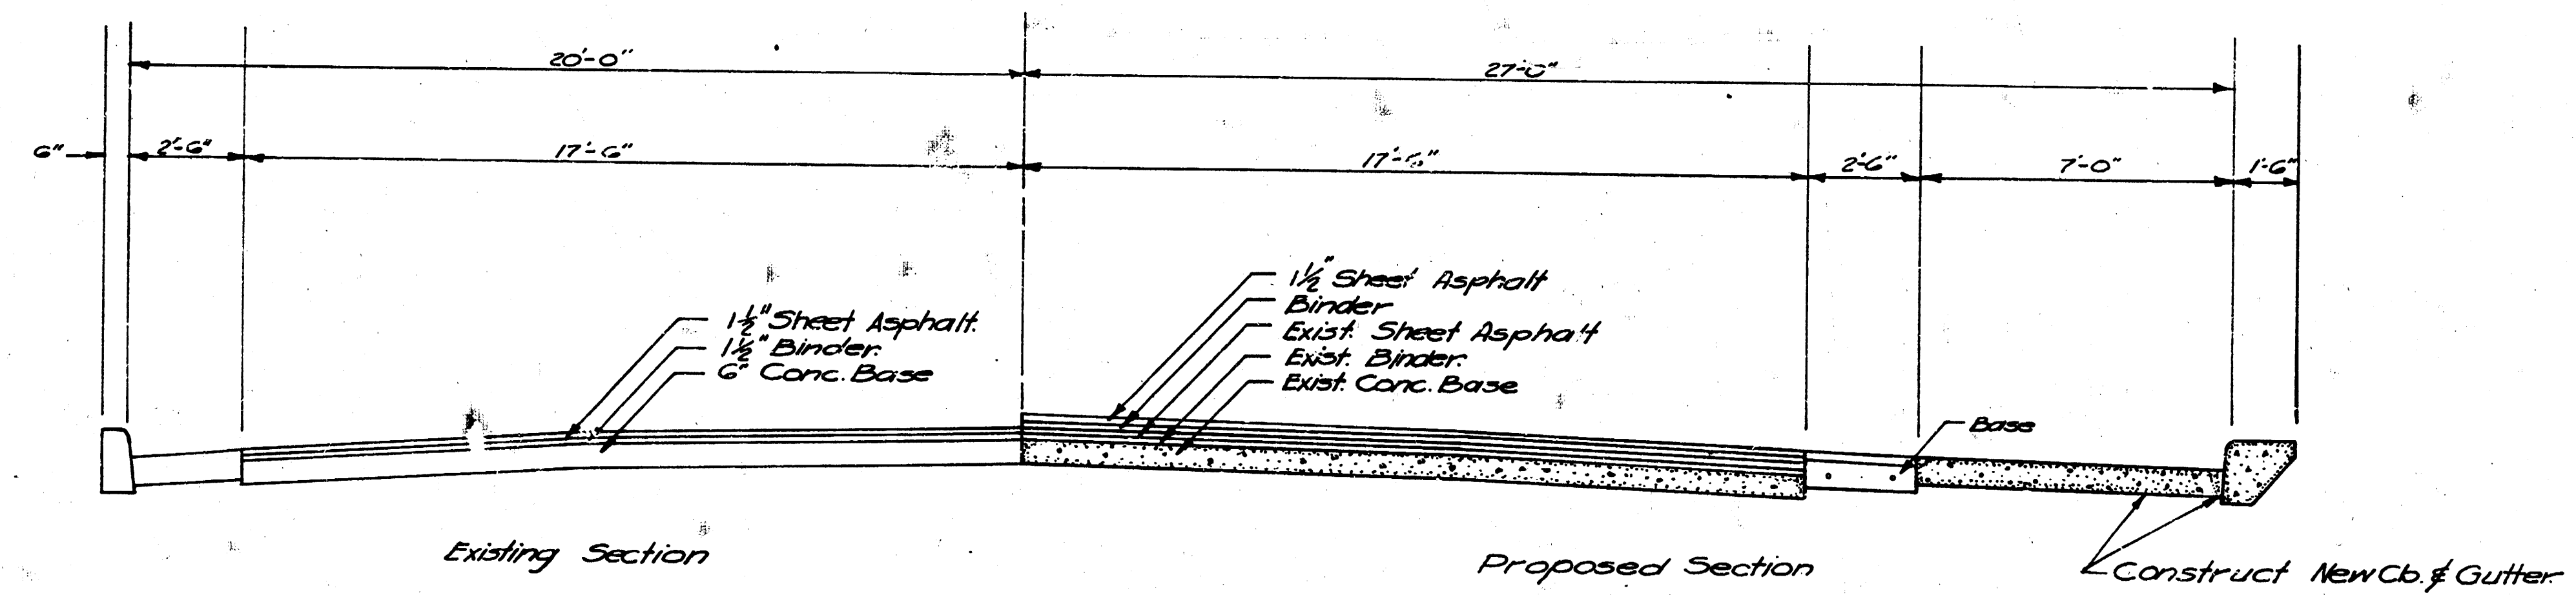

Scale: 3/8"=1'-0"

TYPICAL SECTION
 N.L. WATERMAN - S.L. ENGLISH

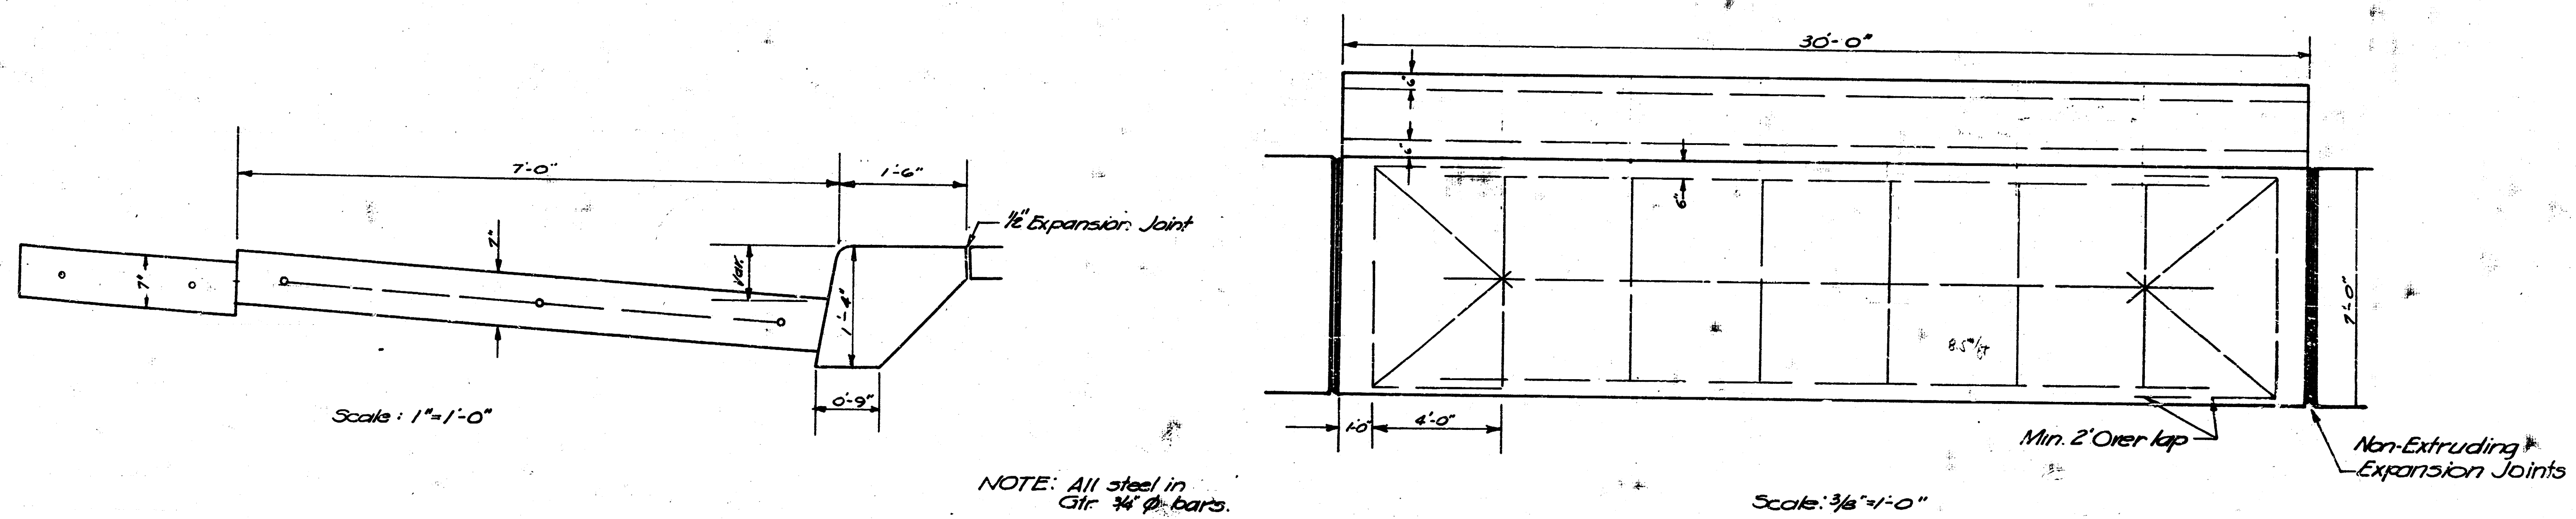

DETAIL CURB & GUTTER

