



B.M. 12106 T in Troy Fire Hyd. on S.E. Cor. Market & 25<sup>th</sup>  
 B.M. 12526 G in Globe N. end rad. on N.W. Cor. Market & 26<sup>th</sup>

NOTE: Stake pavement & from 'x' on & 25<sup>th</sup> to  
 & of existing return @ S.L. 26<sup>th</sup> St.

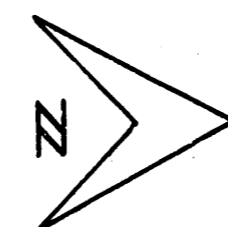

Scale: 1"=20'

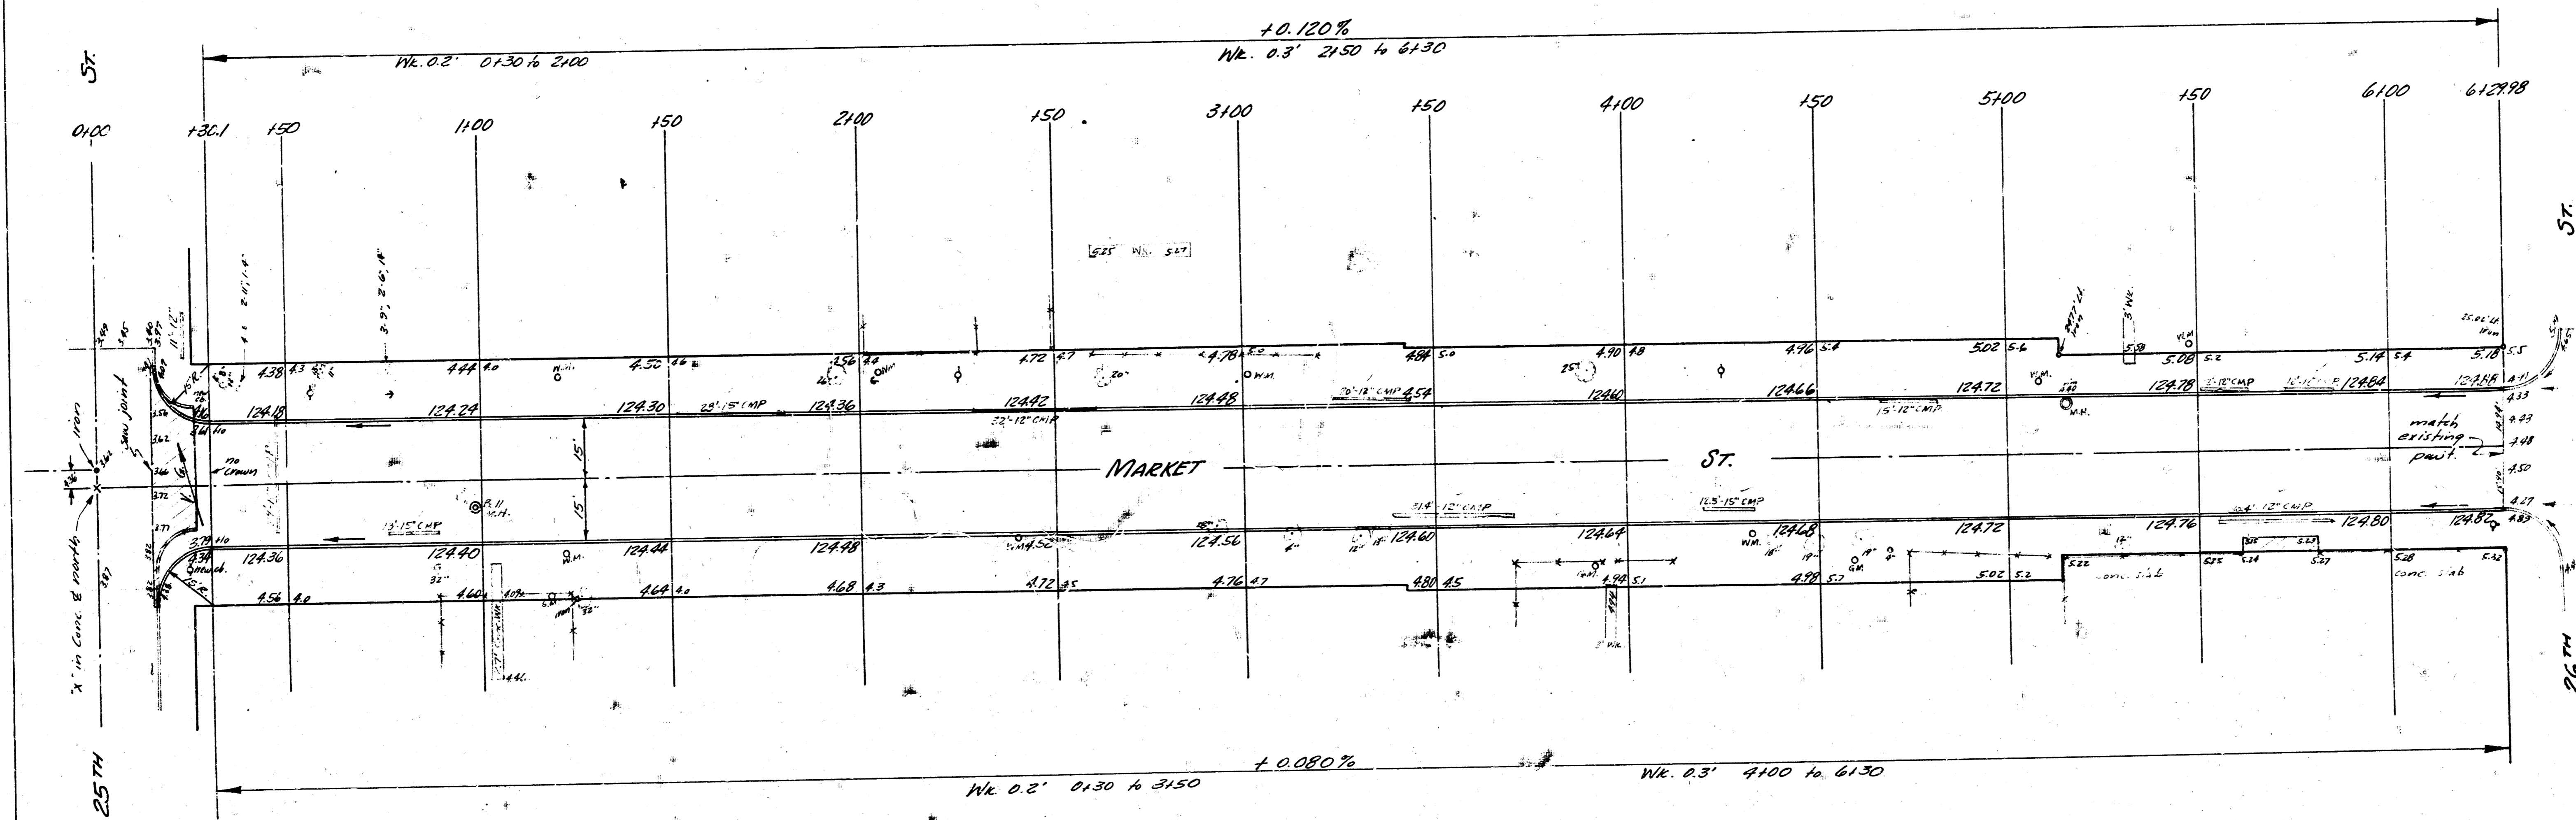

25th St. to 26th St.  
 30' CONC. & C.B.

Remove existing return &  
 reconstruct to new elevations &  
 location as shown



1/2

MARKET ST.  
 N.L. 25<sup>th</sup> ST. TO S.L. 26<sup>th</sup> ST.  
 30' CONC. & C.B.  
 CITY OF WICHITA, KANSAS  
 B.E. SMITH - CITY ENGINEER  
 OCT., 1962 PROJ. C12-59