


1942  
 MATHEWSON AVE. - N.L. MATHEWSON LANE TO S.L. CENTRAL  
 30-C.I.

NOTE: REBUILD RETURN WITH 15%  
 PUT IN SIDEWALK INT. AT  
 S.W. + S.E. COR.

Hold crown flat  
 from 0+0 to regular  
 crown at 0+50

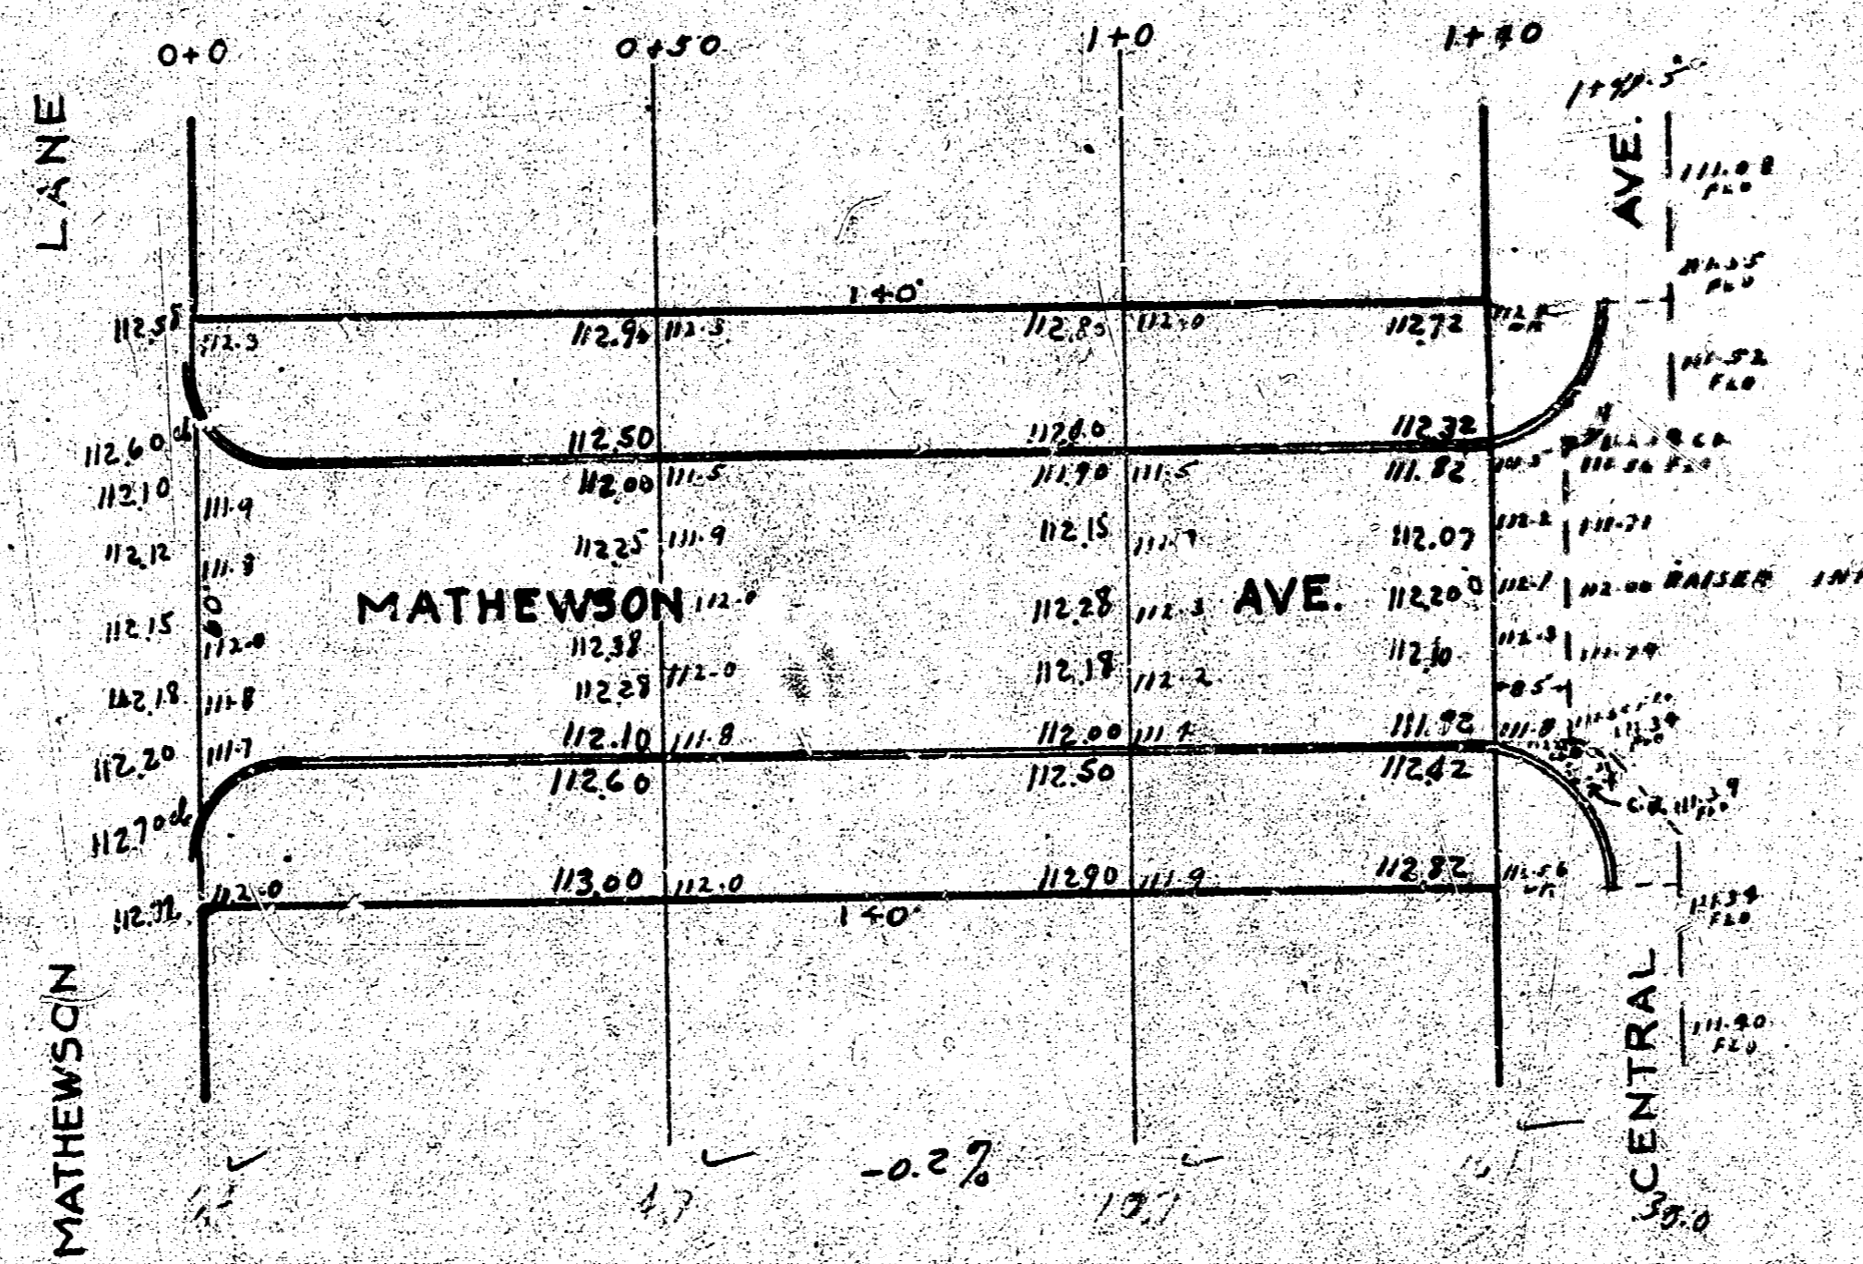

B.M. 112.39 'M' IN PAVED CONC. CO. IN N.W. COR. S.W. COR. MATH. AVE. + CENTRAL

Handwritten notes and calculations, including '445', '47', and '26 - 26'.