


B.M. 95.67 Standard N.E. Cor. Glenn & 31st St. South

Sta. On N.L. or Rt.

NOTE
Proposed 8" San. S.

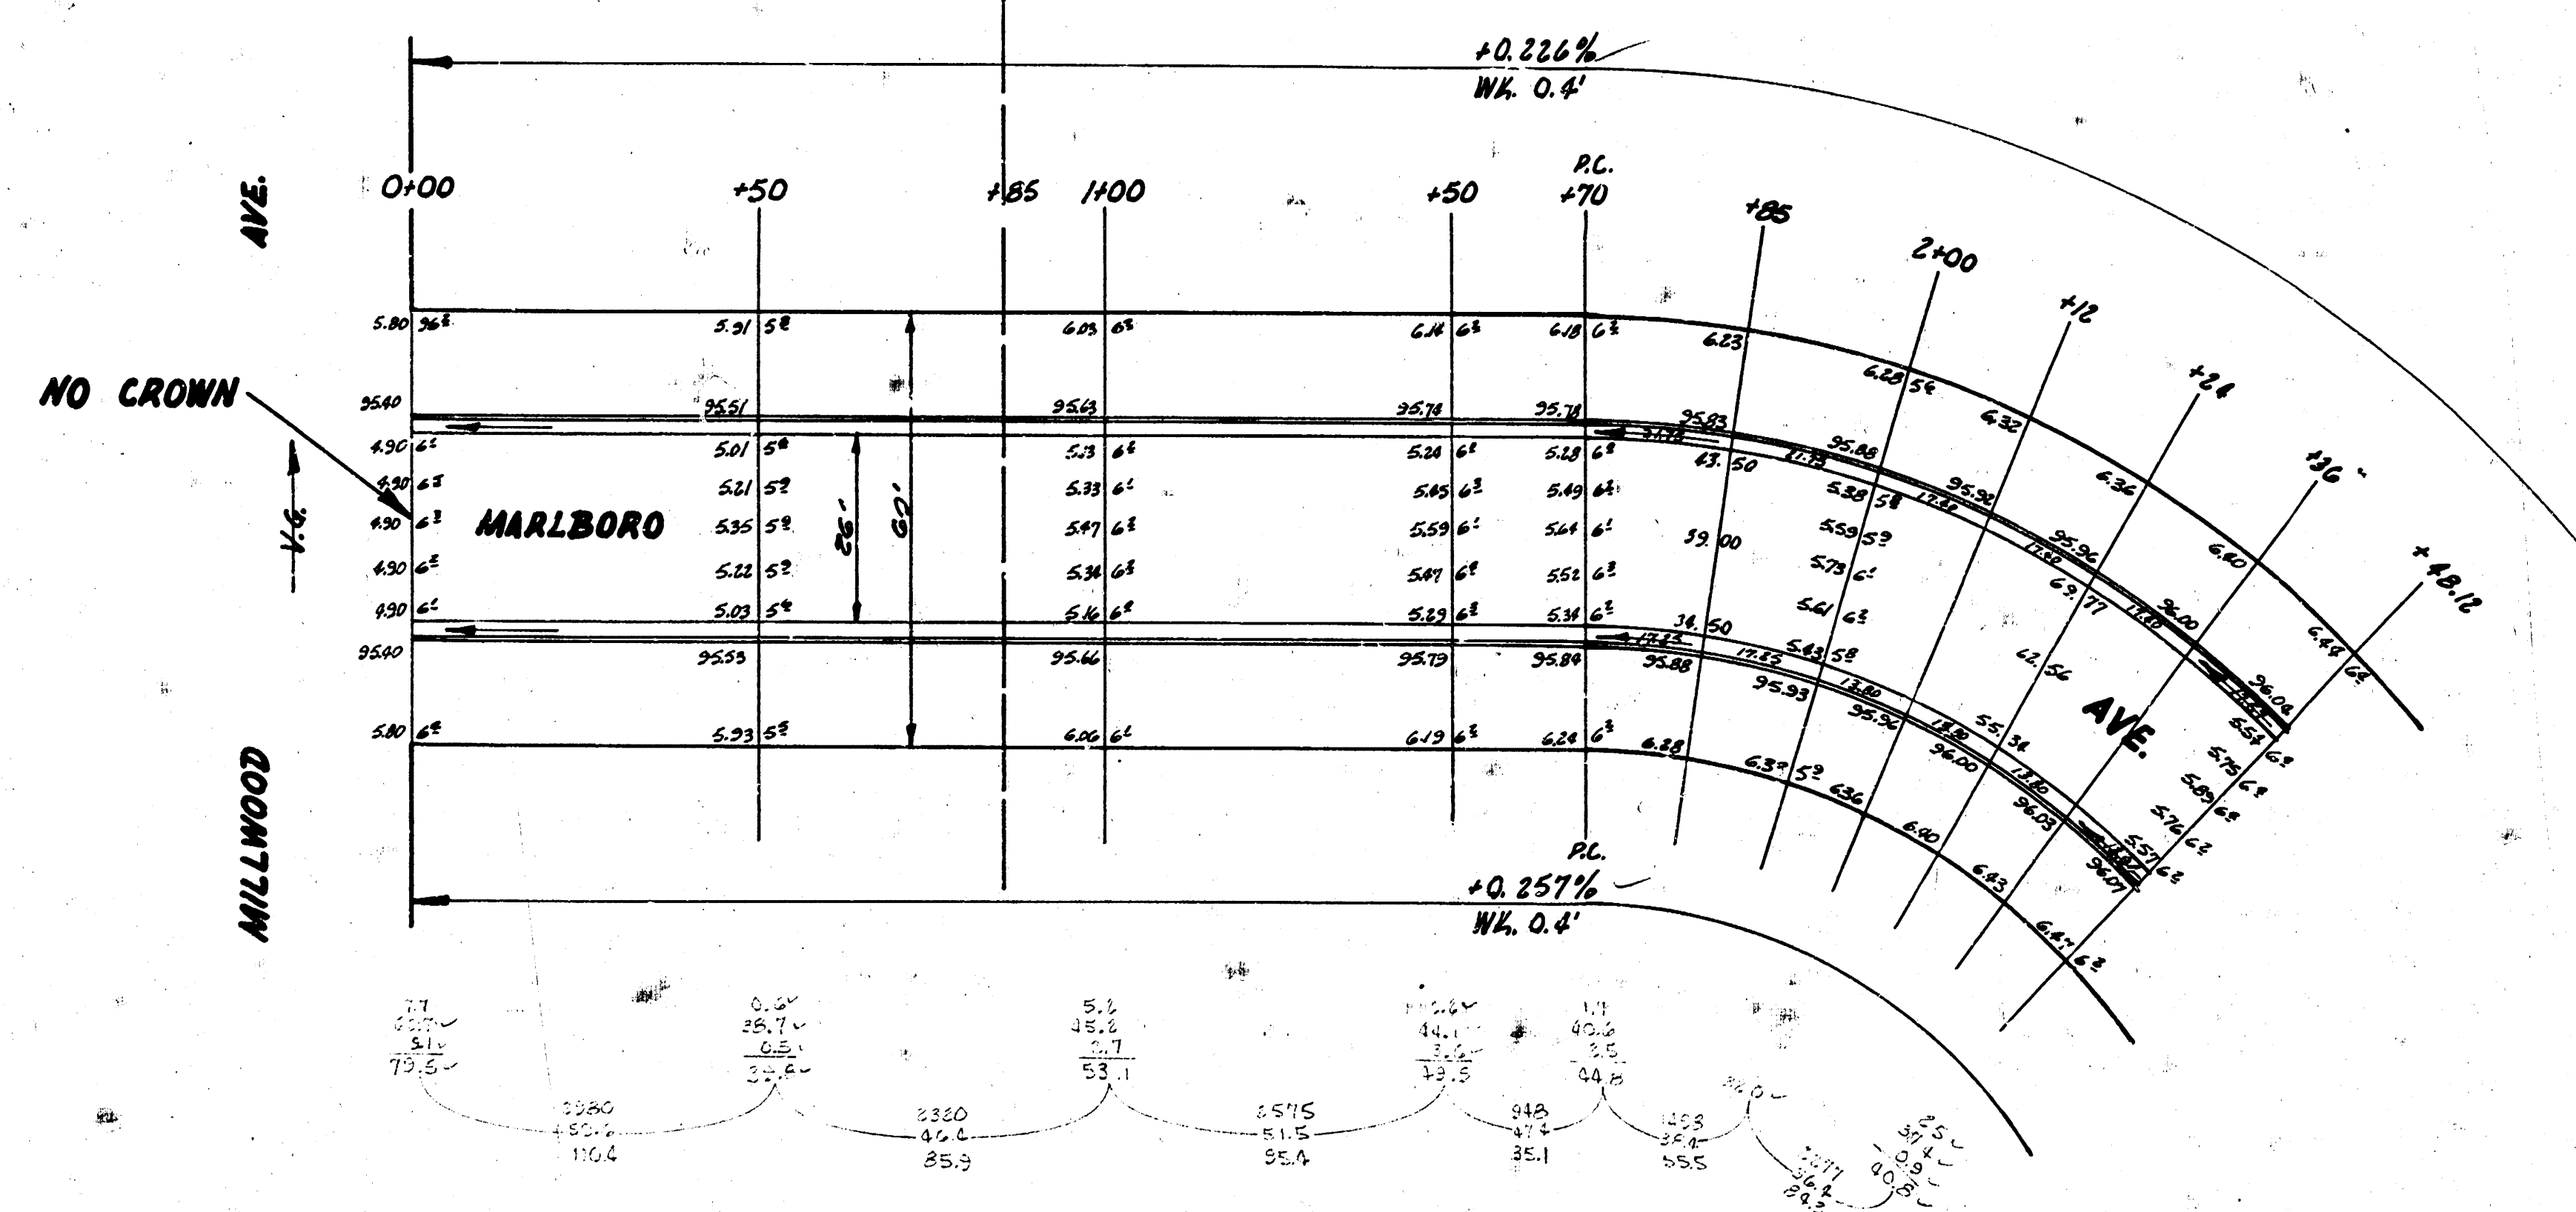

Sta	Chord Length	Chord Length on Chord	Deflection	Total Angle
1+70	15.00	16.34	22.64	4°17'55"

Scale 1" = 40' Blk. 100'

TOTAL EXCAV.
Prop. 512.0
10% 512.0
512.0



MARLBORO ST
W.L. MILLWOOD - S.L. LOT 28 BLK. C.
GENE DOUGLAS MATLOCK, ADDN.
26-2-30 A.C.
CITY OF WICHITA, KANS.
B.E. SMITH CITY ENGINEER
SEPT., 1954 PROJ. NO. C13-277