

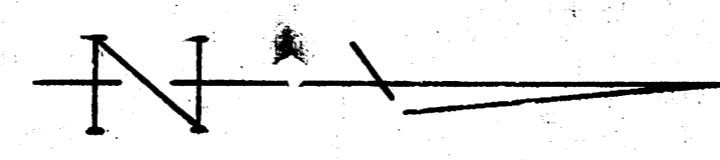


604



BM. 107.39 "T" in TROY FIRE HYD. NW. COR. MARTINSON & ESTHNER
BM. 107.27 "T" in TROY FIRE HYD. NW. COR. WHEELER & MARTINSON

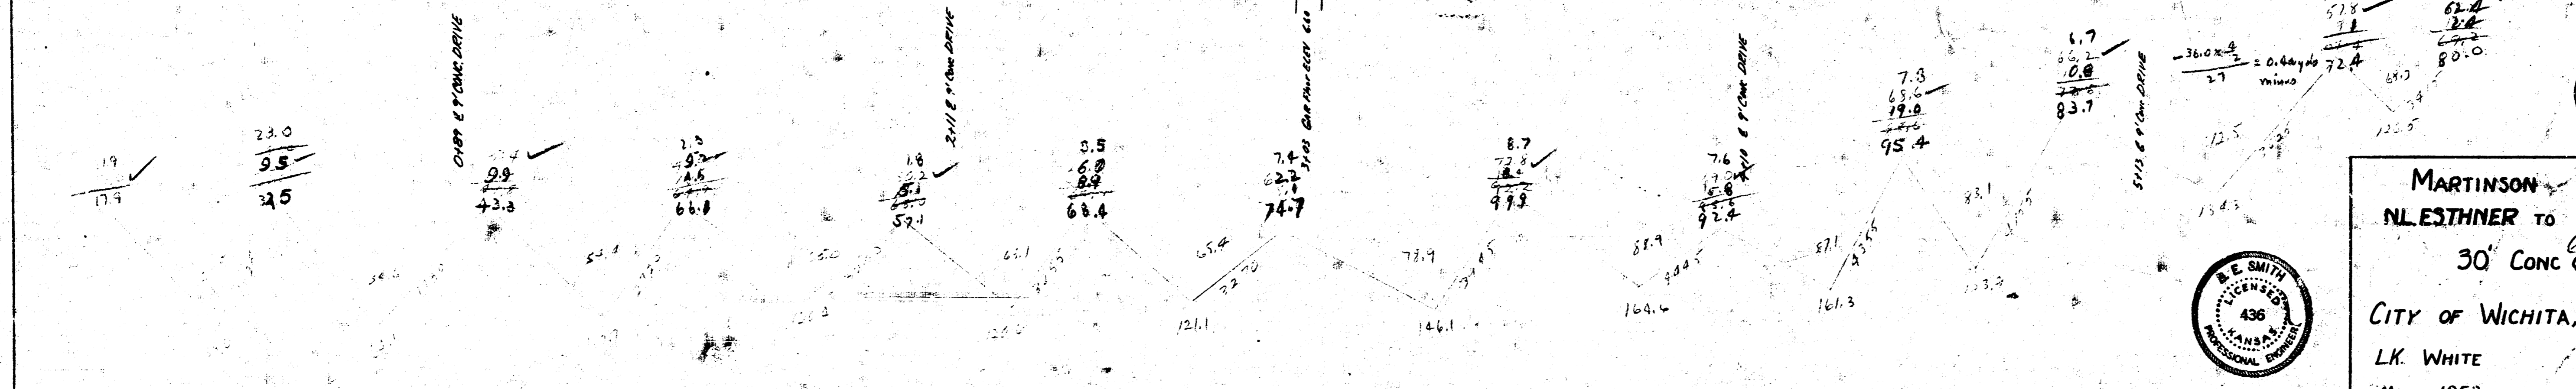



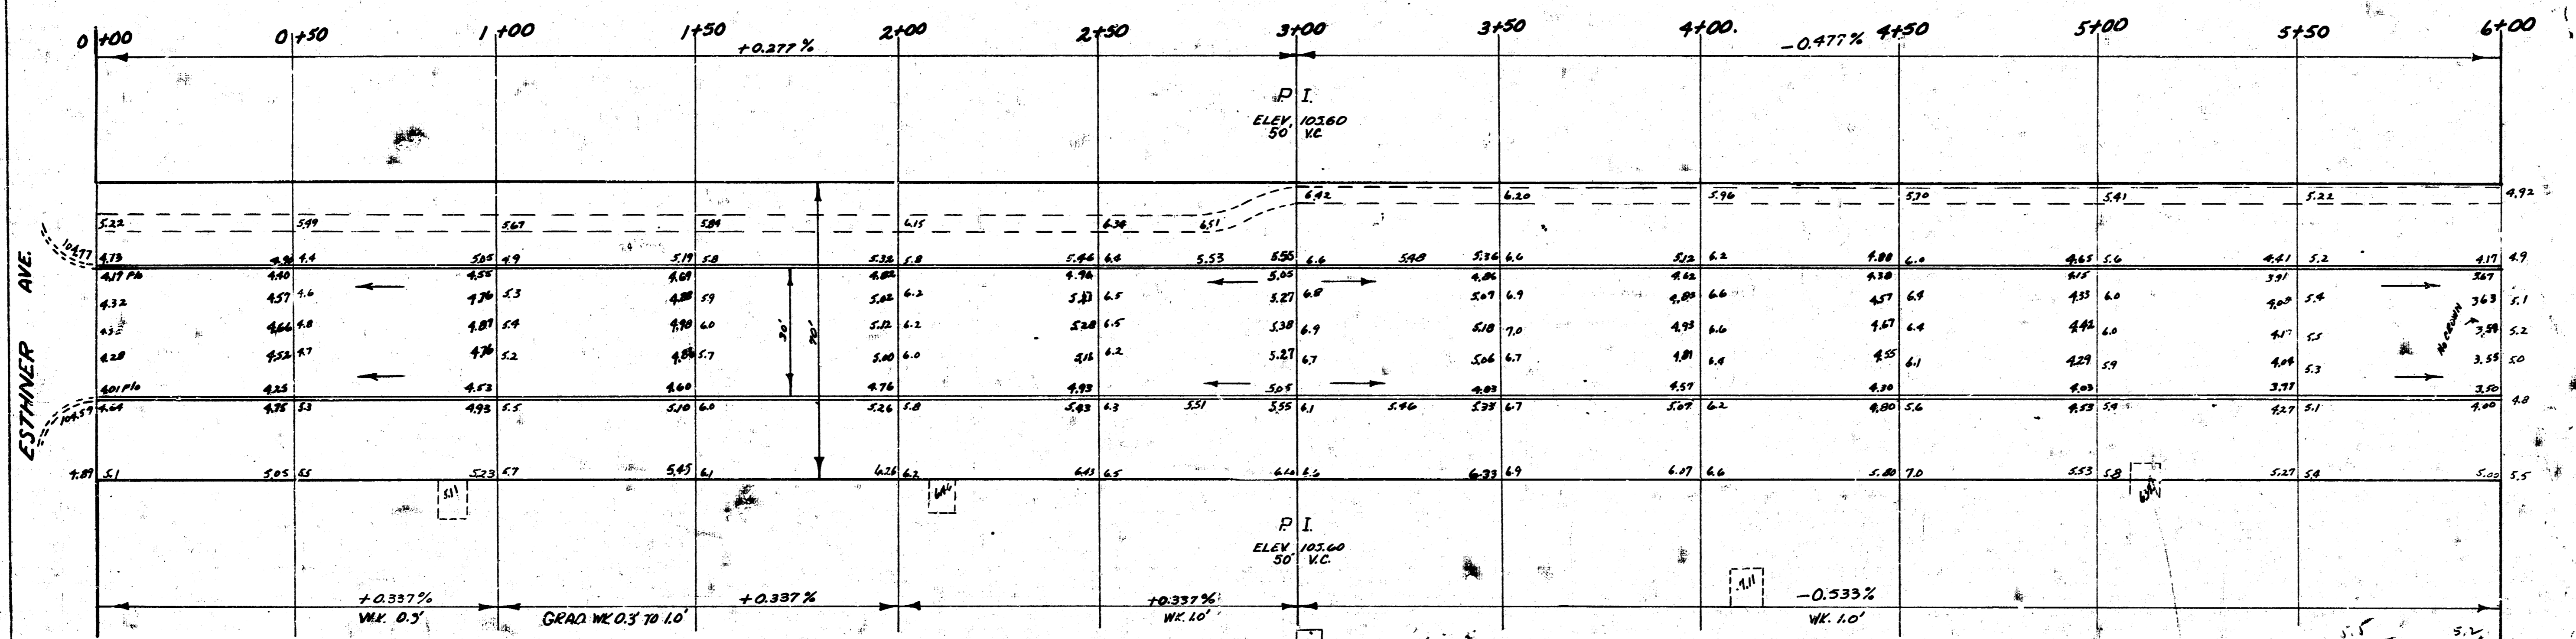

MARTINSON AVE
 NLESTHNER TO SL. WHEELER
 (NEW BRIDGE)
 30 CONC & CB
 CITY OF WICHITA, KANSAS
 LK. WHITE CITY ENGINEER
 MARCH 1952 PROJ. NO. C11-294

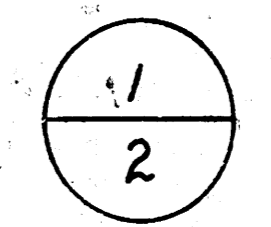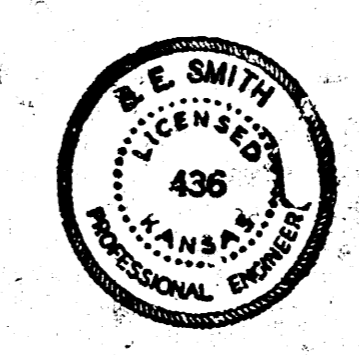

604

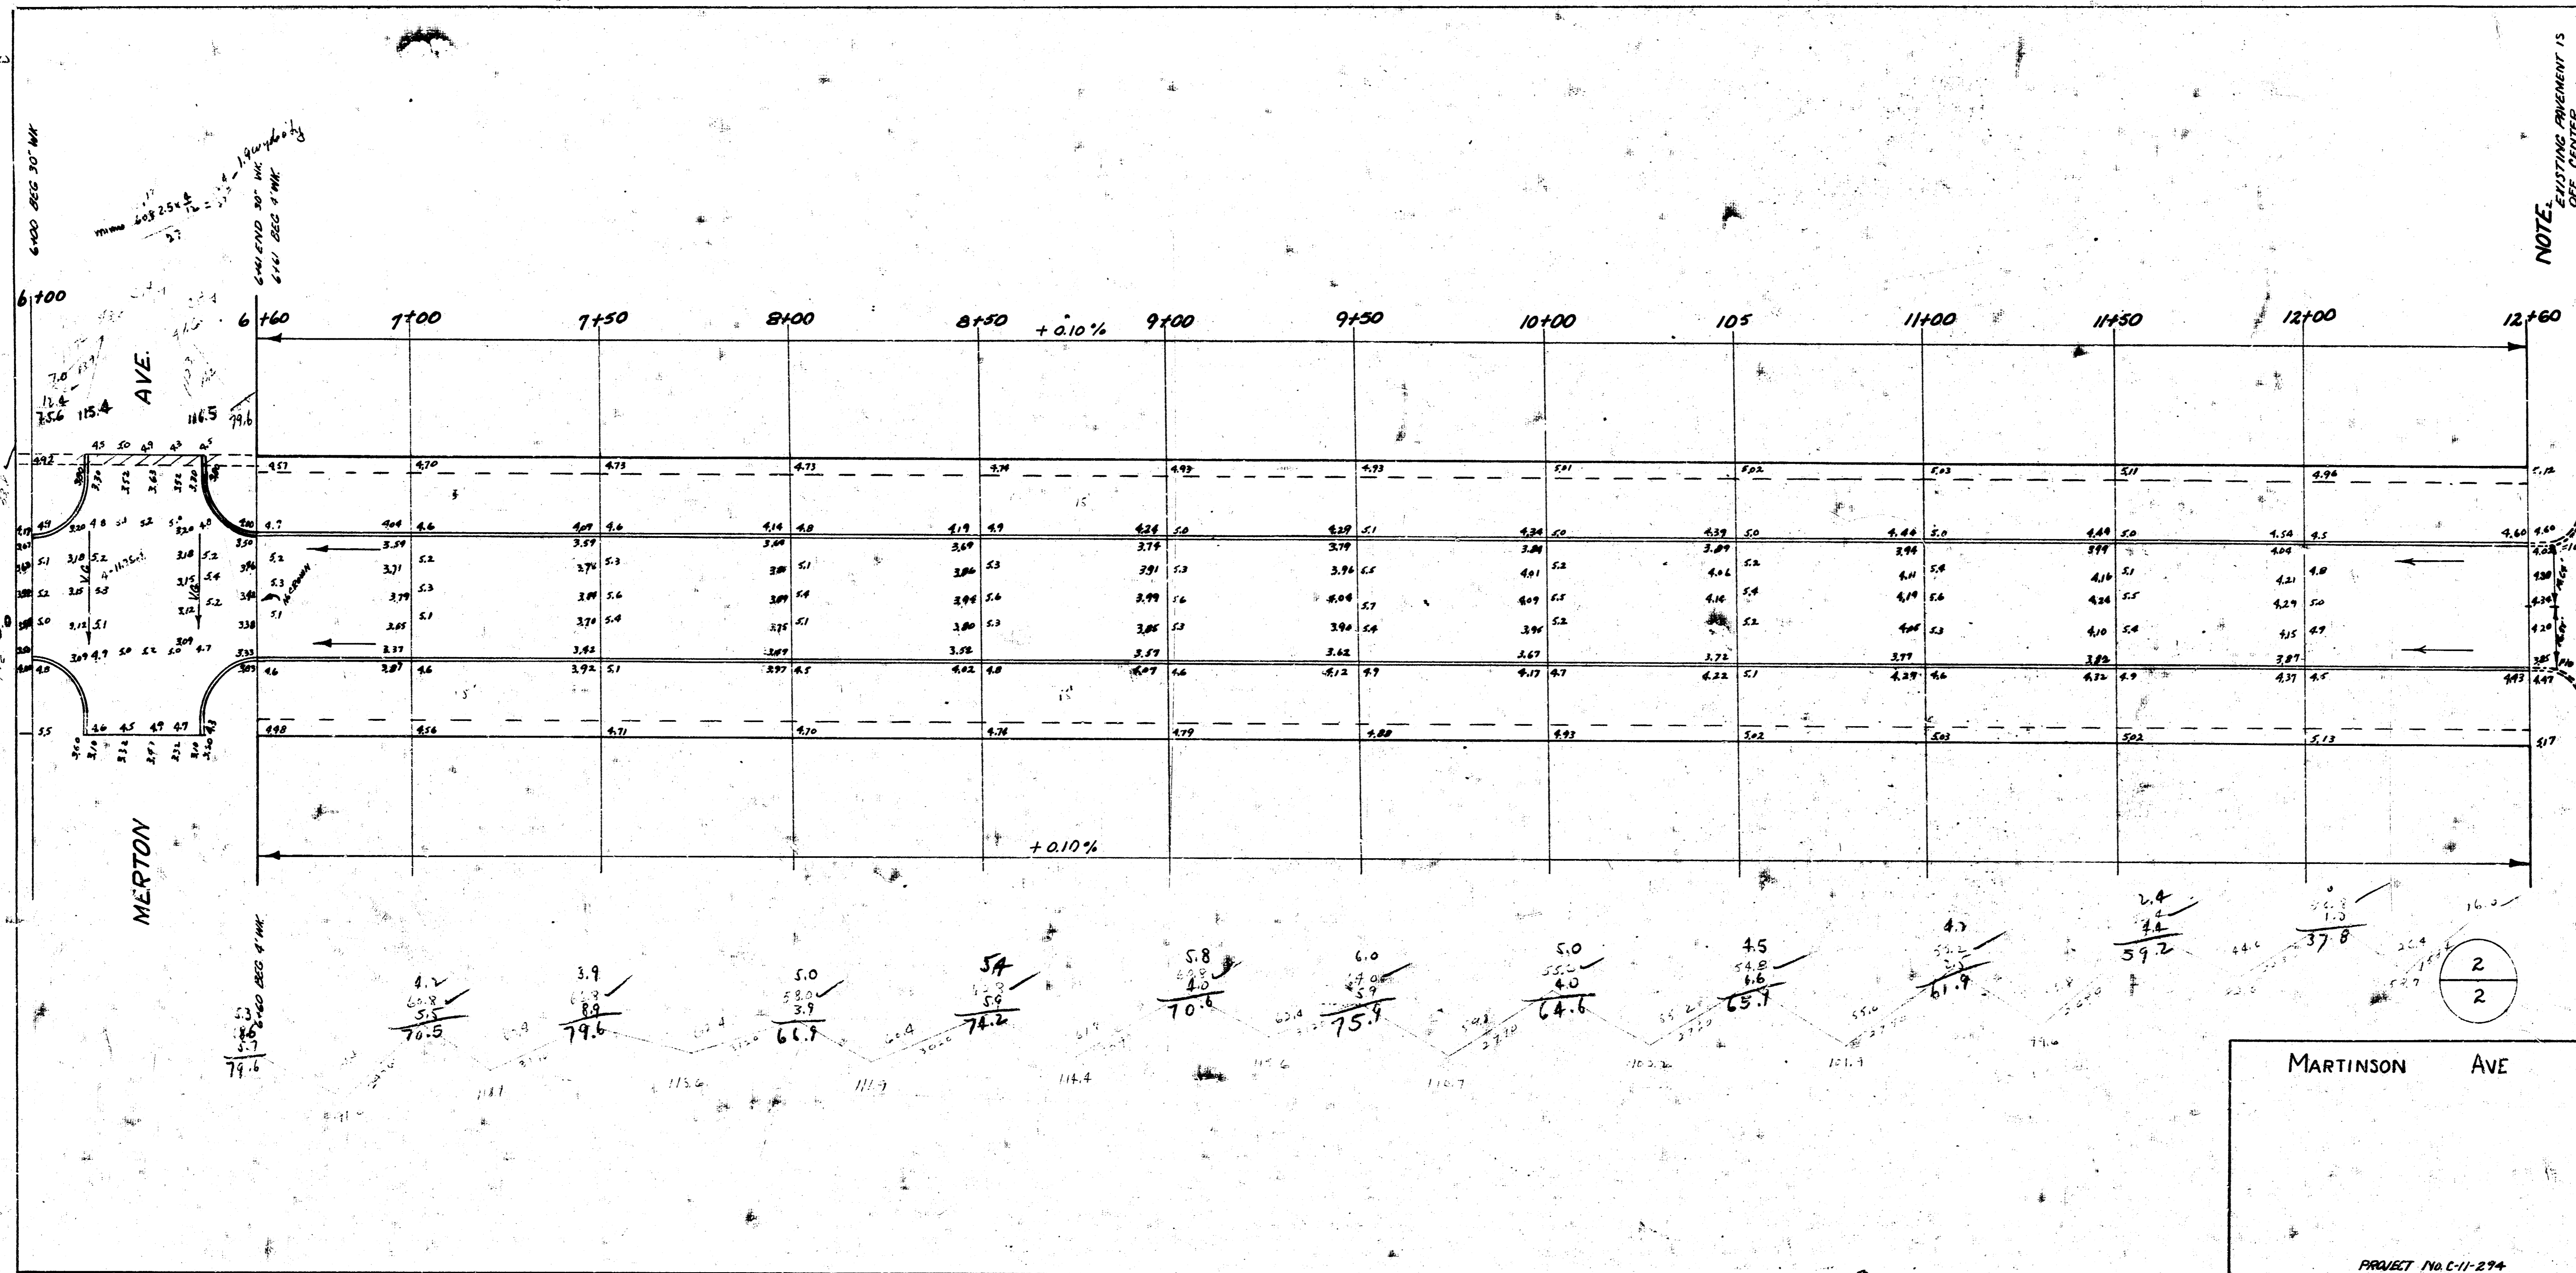

5 5 1 (13)