
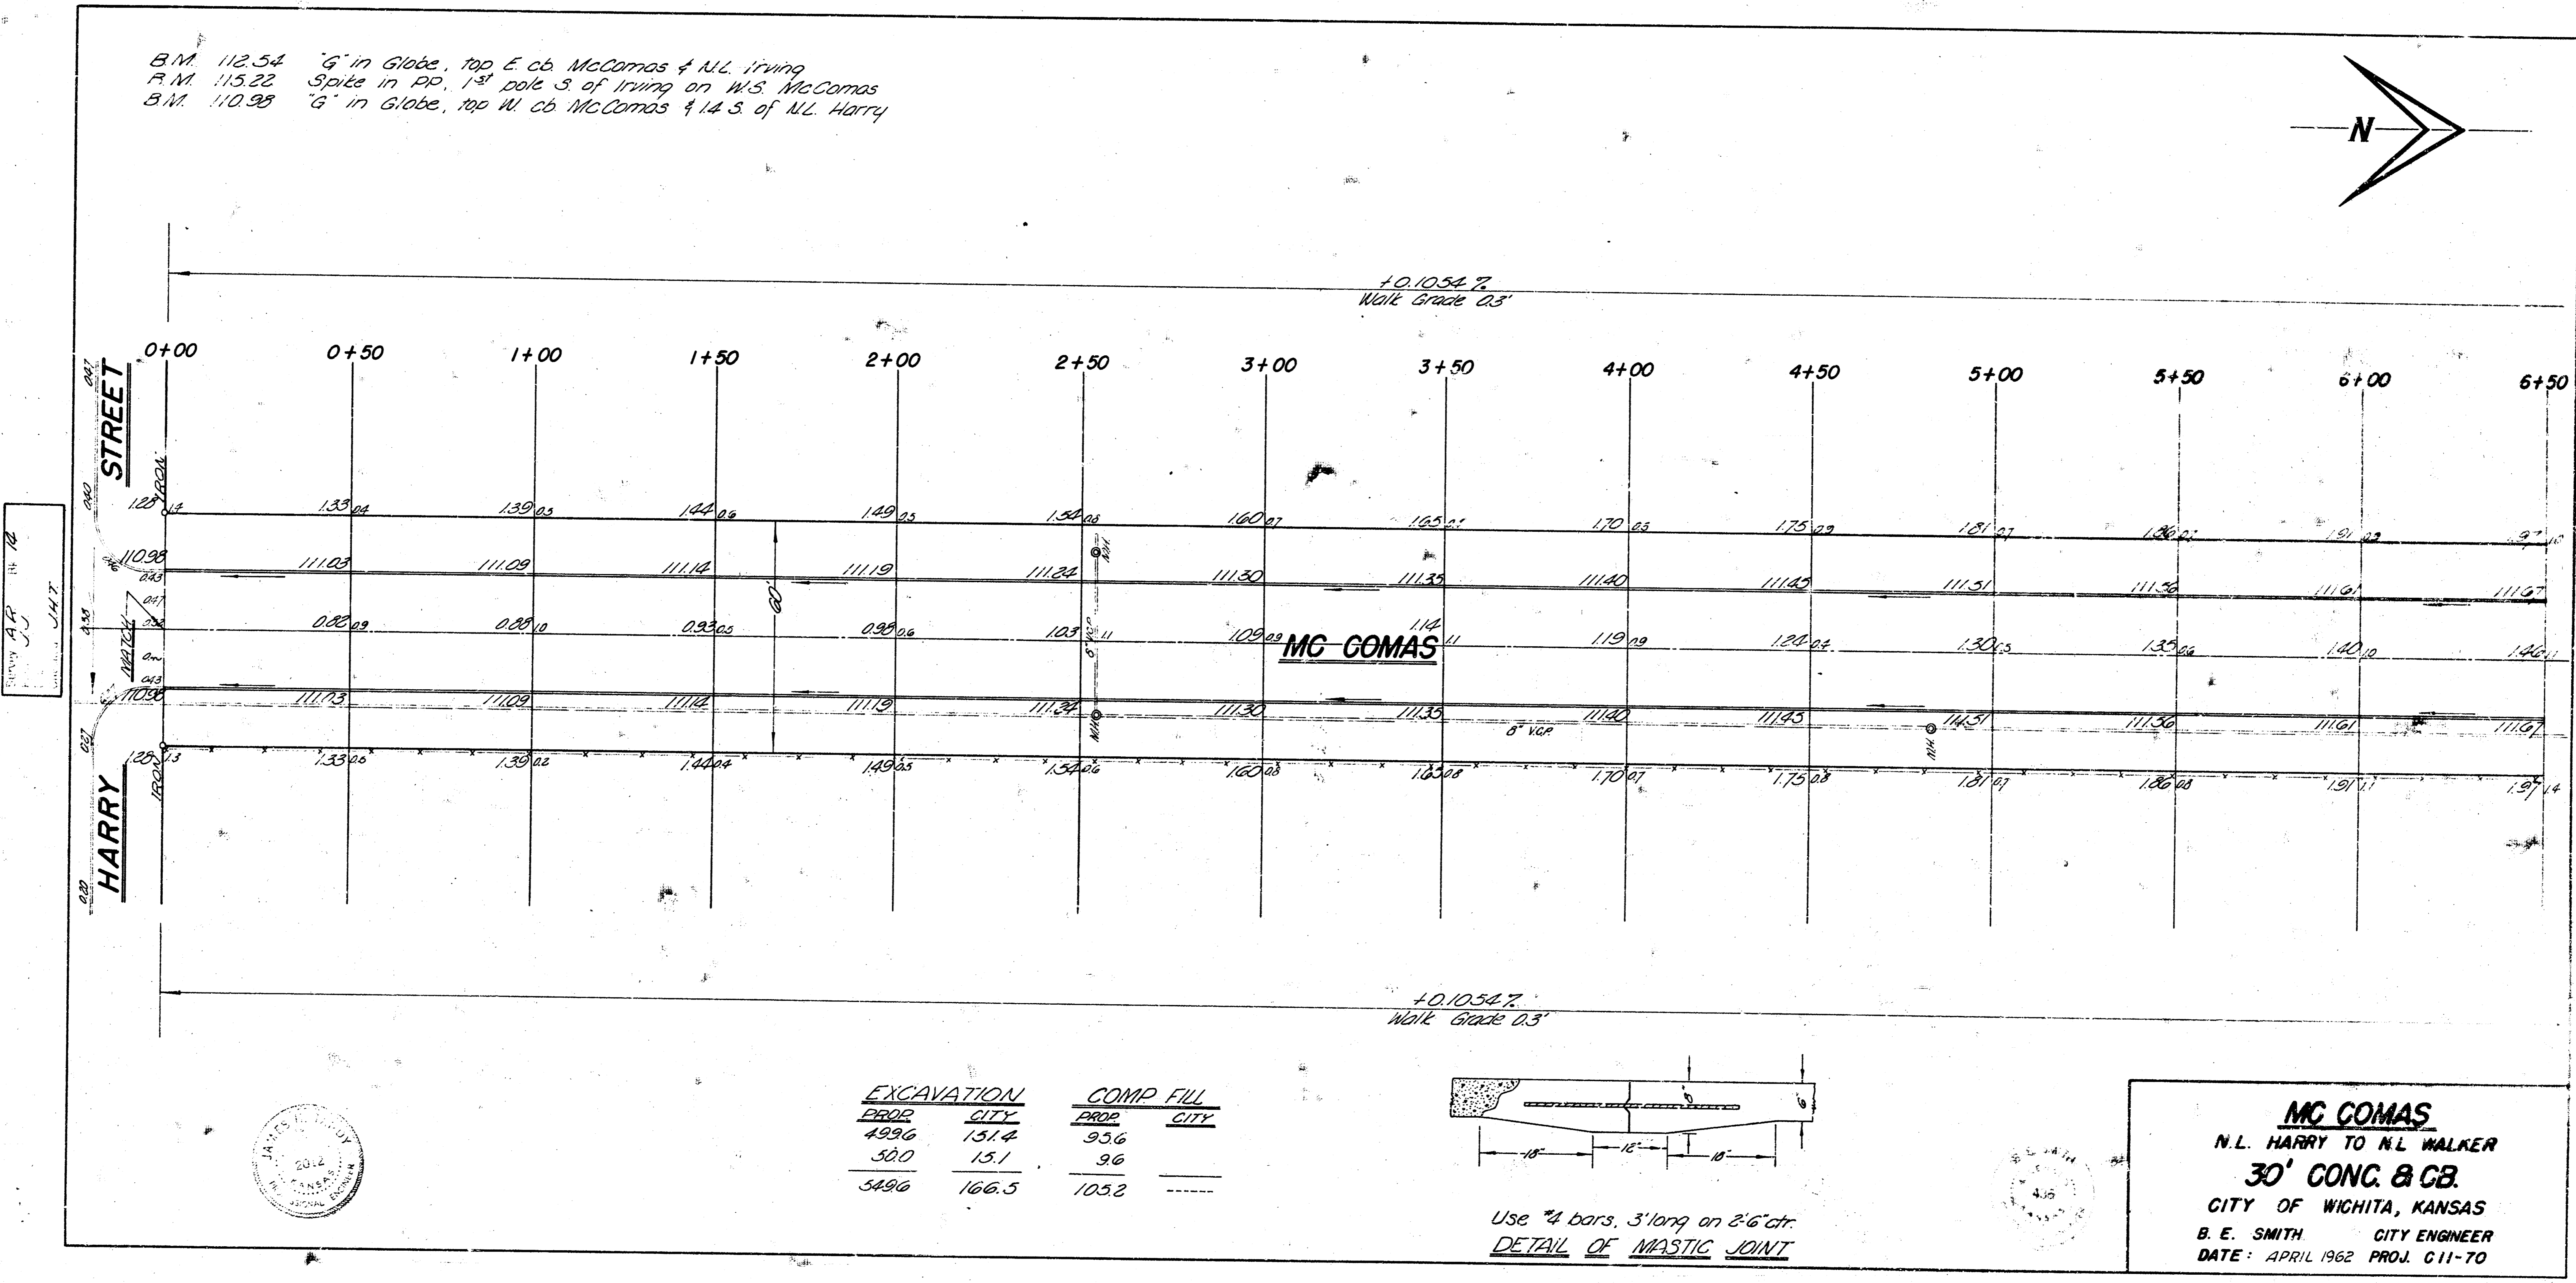


B.M. 112.54 "G" in Globe, top E. cb. McComas & N.L. Irving  
 F.M. 115.22 Spike in po. 1<sup>st</sup> pole S of Irving on W.S. McComas  
 B.M. 110.98 "G" in Globe, top W. cb. McComas & L.S. of N.L. Harry

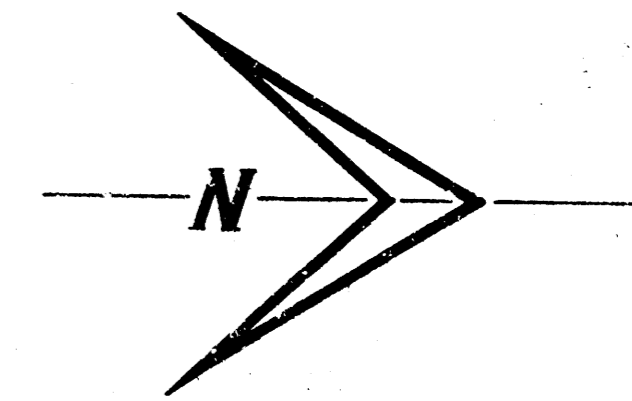


112.54  
 115.22  
 110.98

STREET  
 HARRY


Station	0+00	0+50	1+00	1+50	2+00	2+50	3+00	3+50	4+00	4+50	5+00	5+50	6+00	6+50
Prop. Grade	110.98	111.03	111.09	111.14	111.19	111.24	111.30	111.35	111.40	111.45	111.51	111.56	111.61	111.67



EXCAVATION		COMP. FILL	
PROP.	CITY	PROP.	CITY
499.6	151.4	95.6	-----
50.0	15.1	9.6	-----
549.6	166.5	105.2	-----

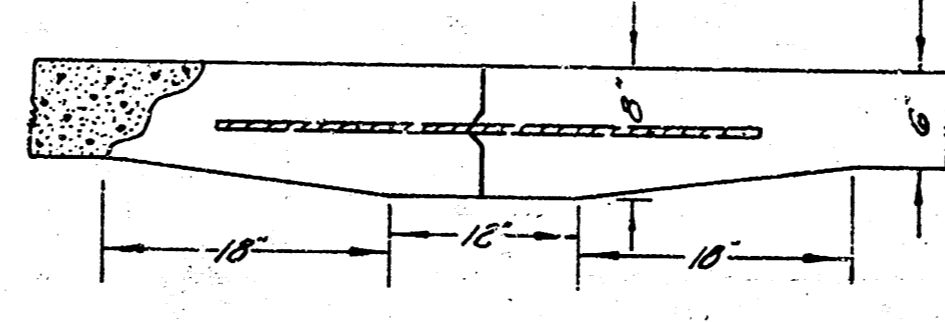

Use #4 bars, 3' long on 2'-6" ctr.  
 DETAIL OF MASTIC JOINT

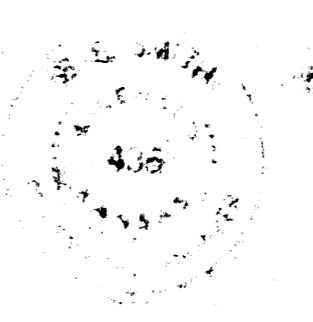

**MC COMAS**  
 N.L. HARRY TO N.L. WALKER  
**30' CONC. & CB.**  
 CITY OF WICHITA, KANSAS  
 B. E. SMITH CITY ENGINEER  
 DATE: APRIL 1962 PROJ. C11-70

