




B.M. 118.46 Step bench in P.P. S.S. Maple, 100' W. of N.L. McComas
 B.M. 117.54 E.R. Spike S.S. P. Pole S.E. Cor. McComas & Maple

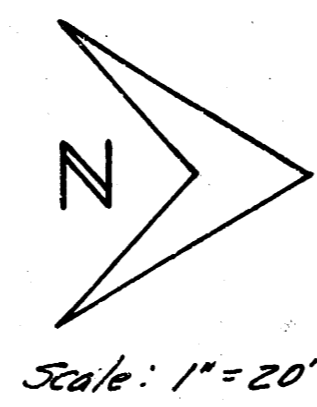

FILE No. 614
 117.54
 118.46
 1243.2 on grade 55.4 on curb

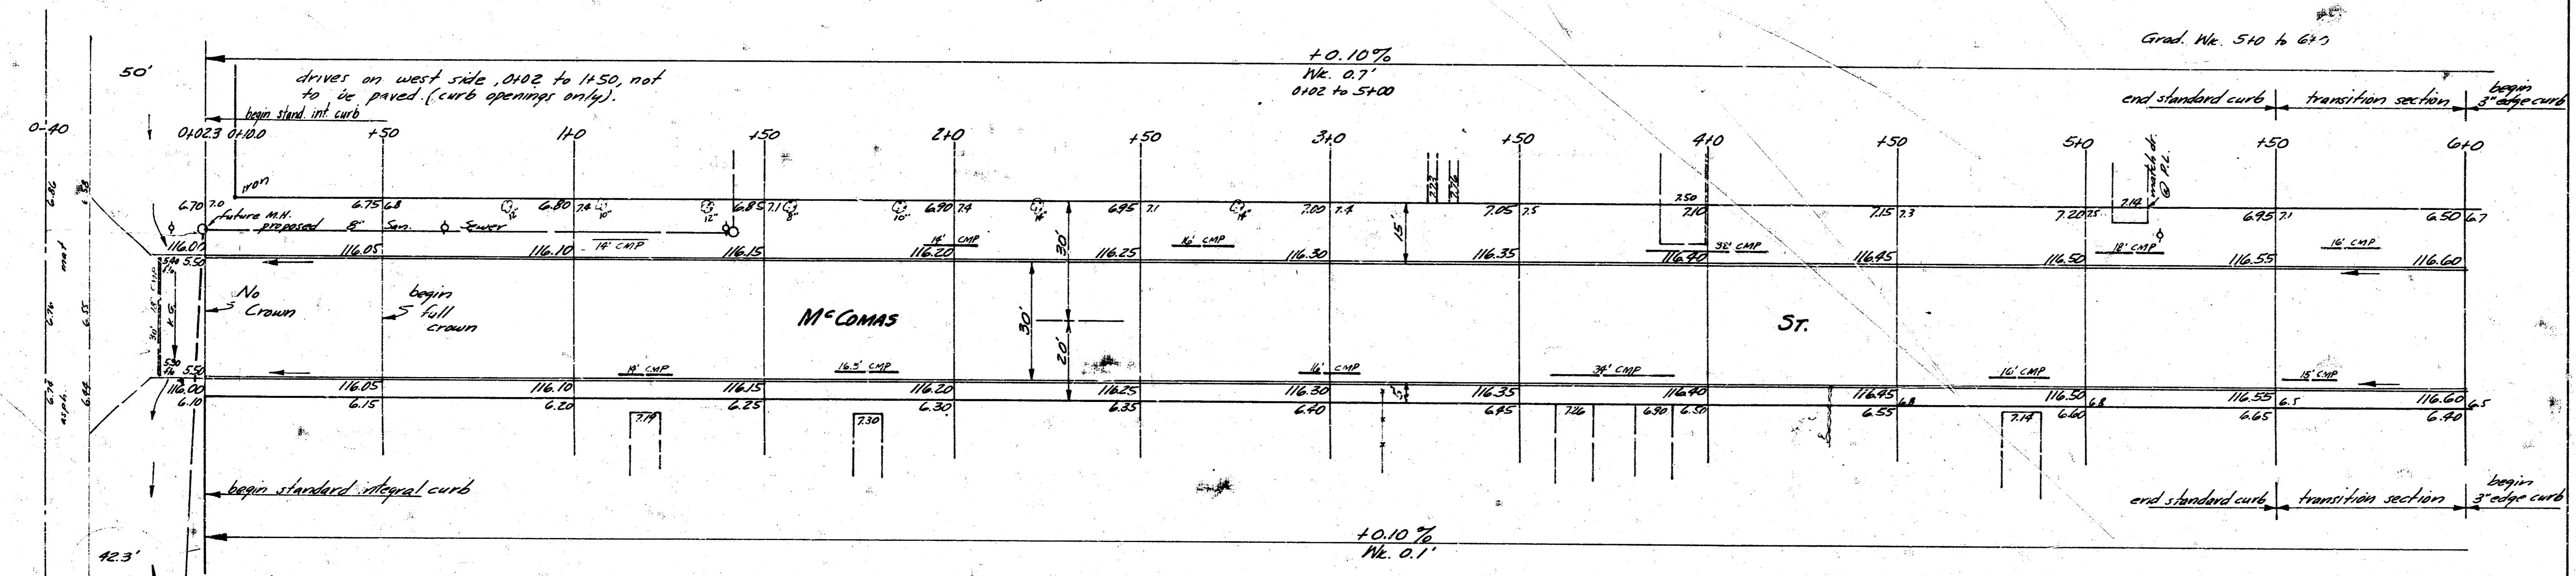

NOTE: Remove existing pipe & construct asphalt hookup.

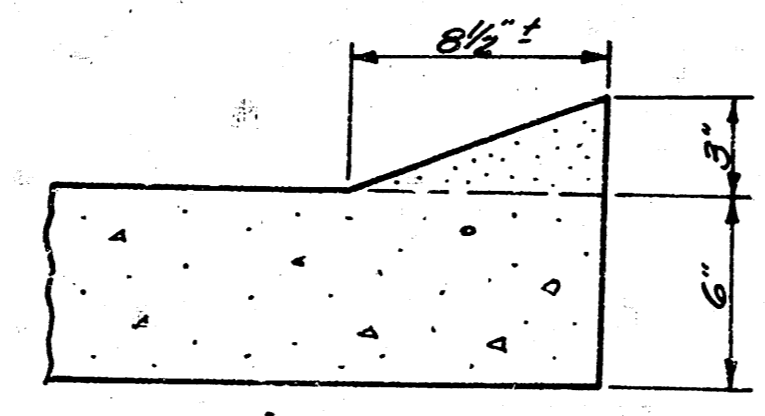

3" Monolithic Edge Curb
 No Scale
 Use where noted on plan.

NOTE: Curb Elevations shown on plan are for standard integral curb, top of 3" edge curb will not match this elevation.

McCOMAS ST.
 N.L. MAPLE TO S.L. DOUGLAS
 30' CONC. & CB.
 CITY OF WICHITA, KANSAS
 B.E. SMITH - CITY ENGINEER
 SEPT, 1957 PROJ. CIA-113

