
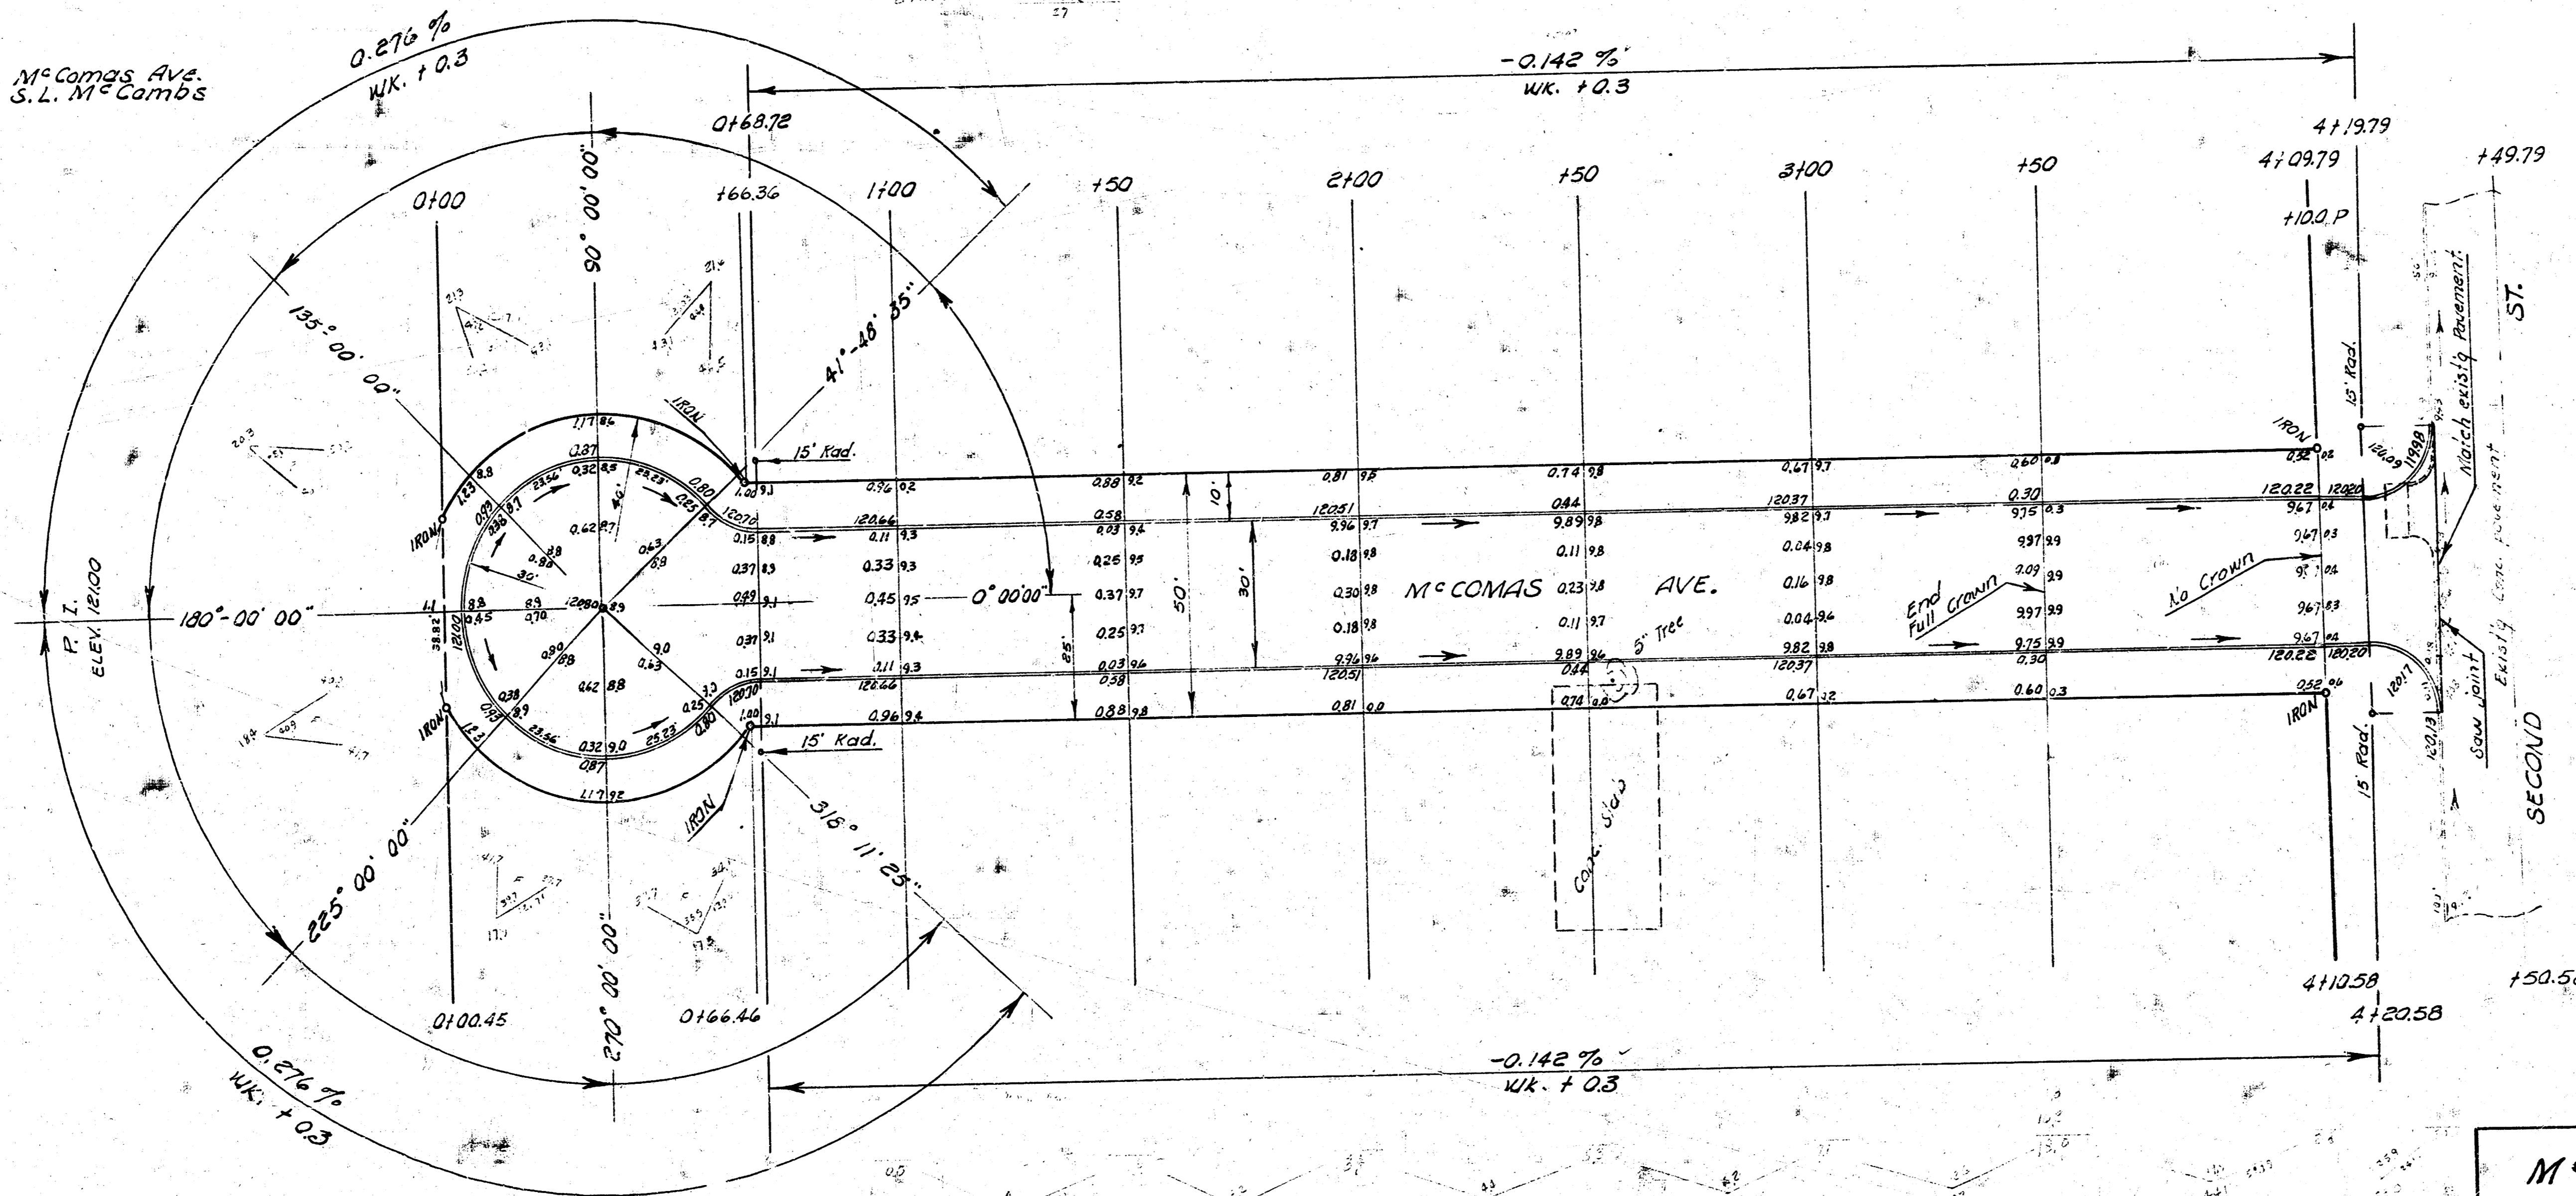


B.M. 12021 Top, cb N. S. 2nd approx. & M<sup>c</sup>Comas Ave. So.  
 B.M. 11969 Stand N. E. 2nd & West Sts.


Base line is W. L. M<sup>c</sup>Comas Ave.  
 extended so. to S. L. M<sup>c</sup>Comas  
 Addition.

A Δ = 1.0000  
 A Δ = 1.0000  
 A Δ = 1.0000  
 B.M. 12021 = 1.0000 = 1.0000

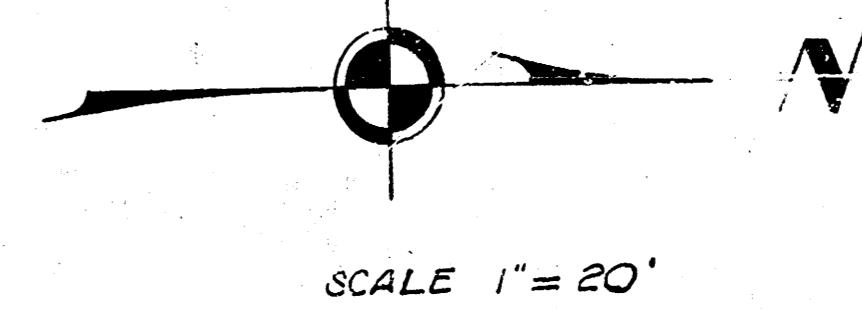

Checked  
 J. Young 3/10/21  
 P. H. 4/1/21  
 E. 4/1/21  
 C. 4/1/21

EARTH WORK			
EXCAVATION		COMPACTED FILL	
CITY	PROP.	CITY	PROP.
23.0	93.3	0.0	189.4
2.3	9.3		18.9
25.3	102.6	0.0	208.3 cu. Yds.

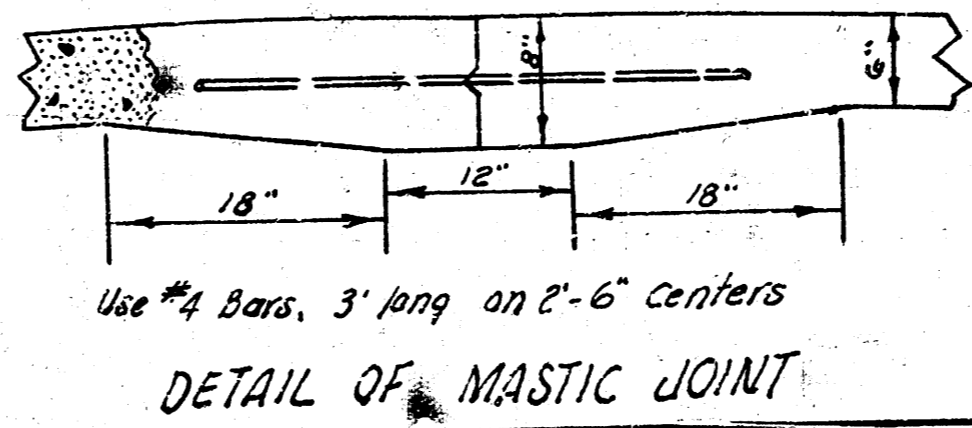

**McCOMAS AVE.**  
 SL 2ND ST. TO & INCLUDING CUL-DE-SAC  
 30' CONC. & CB.  
 CITY OF WICHITA, KANSAS  
 B. E. SMITH CITY ENGINEER  
 No. 17 '20 PROJ. NO. C19-22