



B.M. 12324 S.E. Cor. Conc. Parth House # 3830 N. 8th
Stationing on W.E.

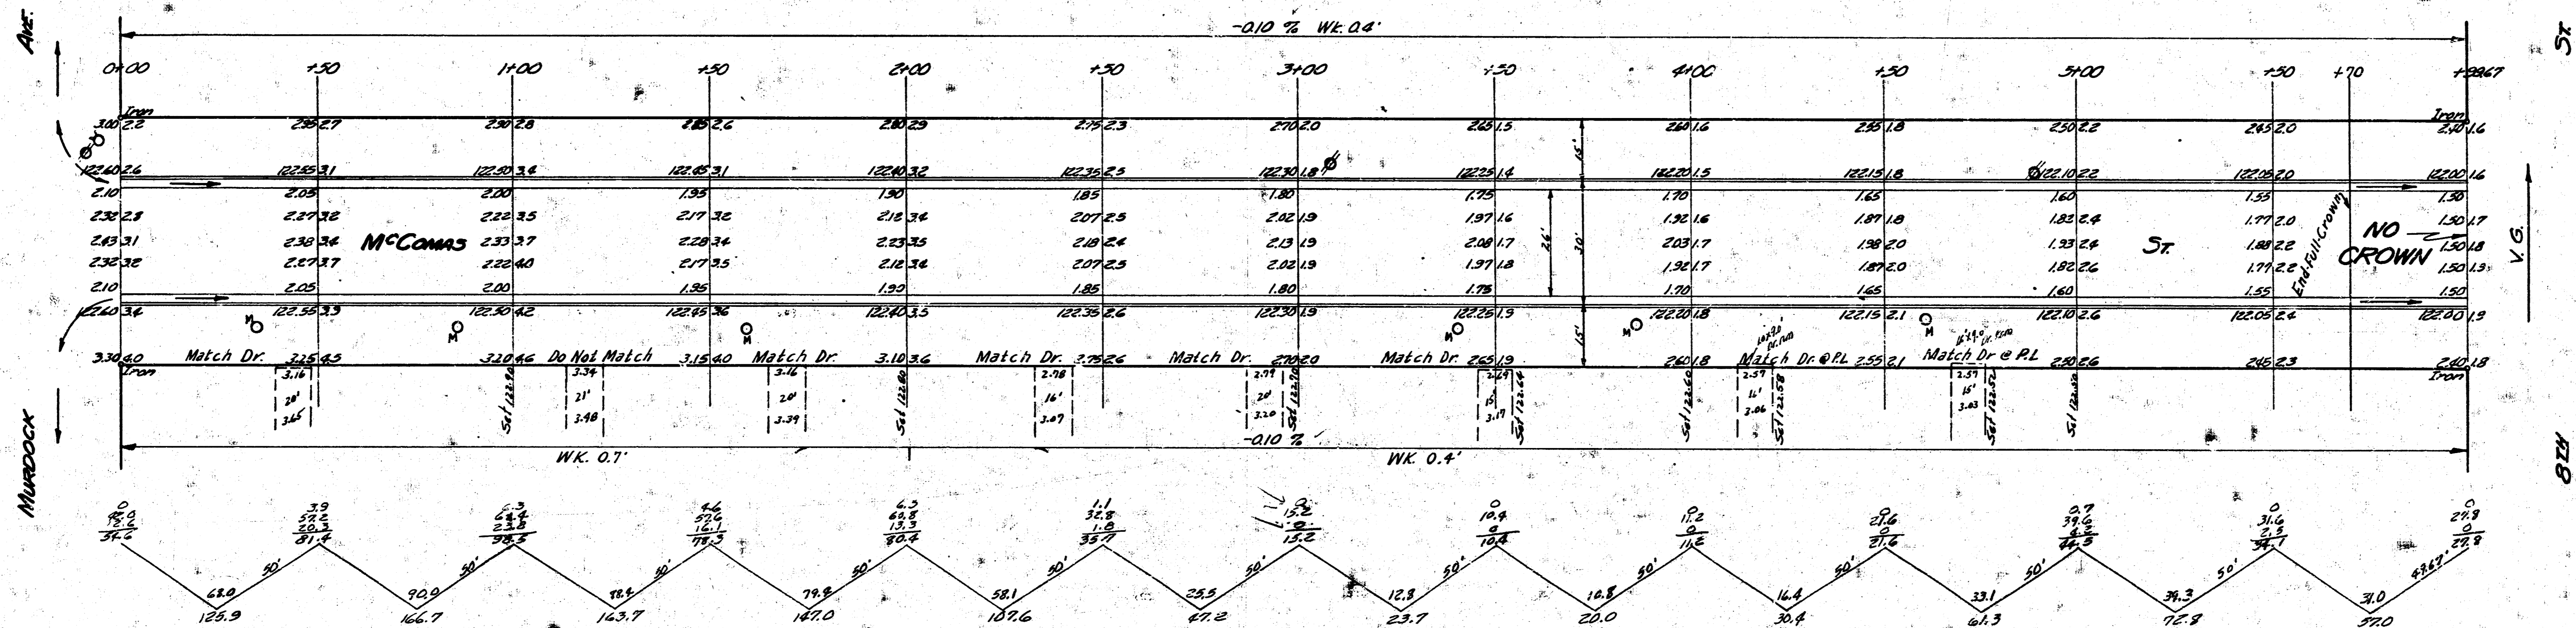


MCCOMAS
 N.L. Murdock to S.L. B. B. B.
 26-2-30 A.C.
 CITY OF WICHITA KANSAS
 B.E. SMITH CITY ENGINEER
 JAN. 1955 Plan No. CM-228

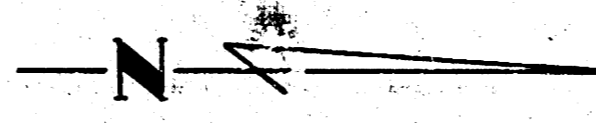