

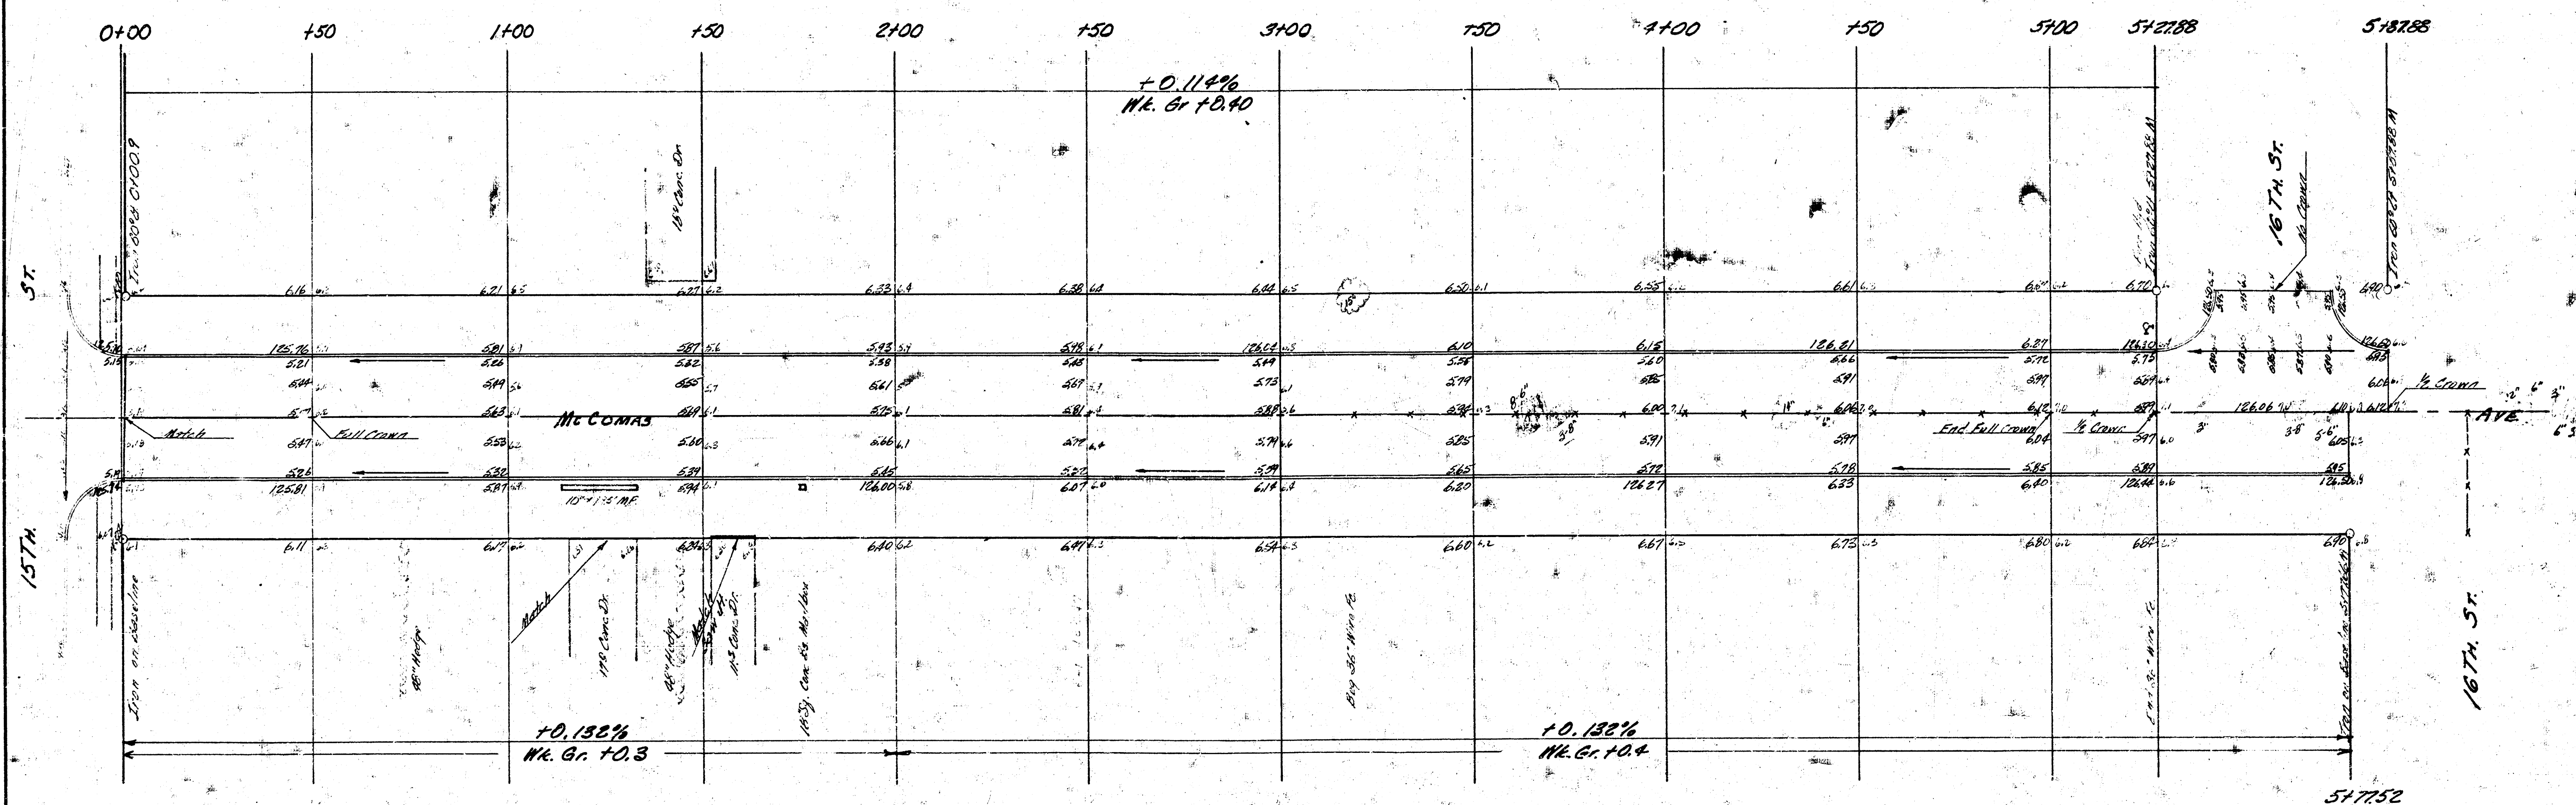


Q.M. 31.77 S.E. Cor. S. Bannister S. Over E. Side School W. Side West St. @ 15th.
 E.M. 128.12 N. 14 Bueller Fire Plug N.W. Cor. 15th & McComas

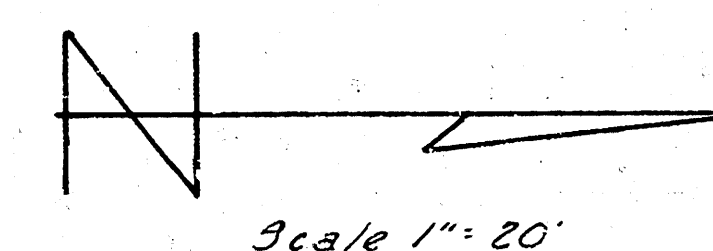

Excavation	City
Prop.	
683.1 C.Y.	61.4 C.Y.
66.3 +10%	6.1 +10%
723.4 C.Y. Total	67.5 C.Y. Total

Comp. Fill
Prop.
16 C.Y.
0.2 +10%
1.8 C.Y. Total

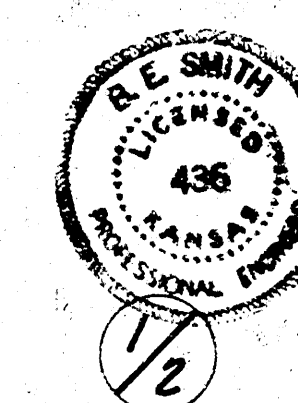

McCOMAS AVE.
 N. 15th St. To N. 16th St. W
 30' CONC. & CO.
 CITY OF WICHITA, KANSAS
 B.E. SMITH CITY ENGINEER
 DATE: 1965 PROJ. NO. C-15-26

