
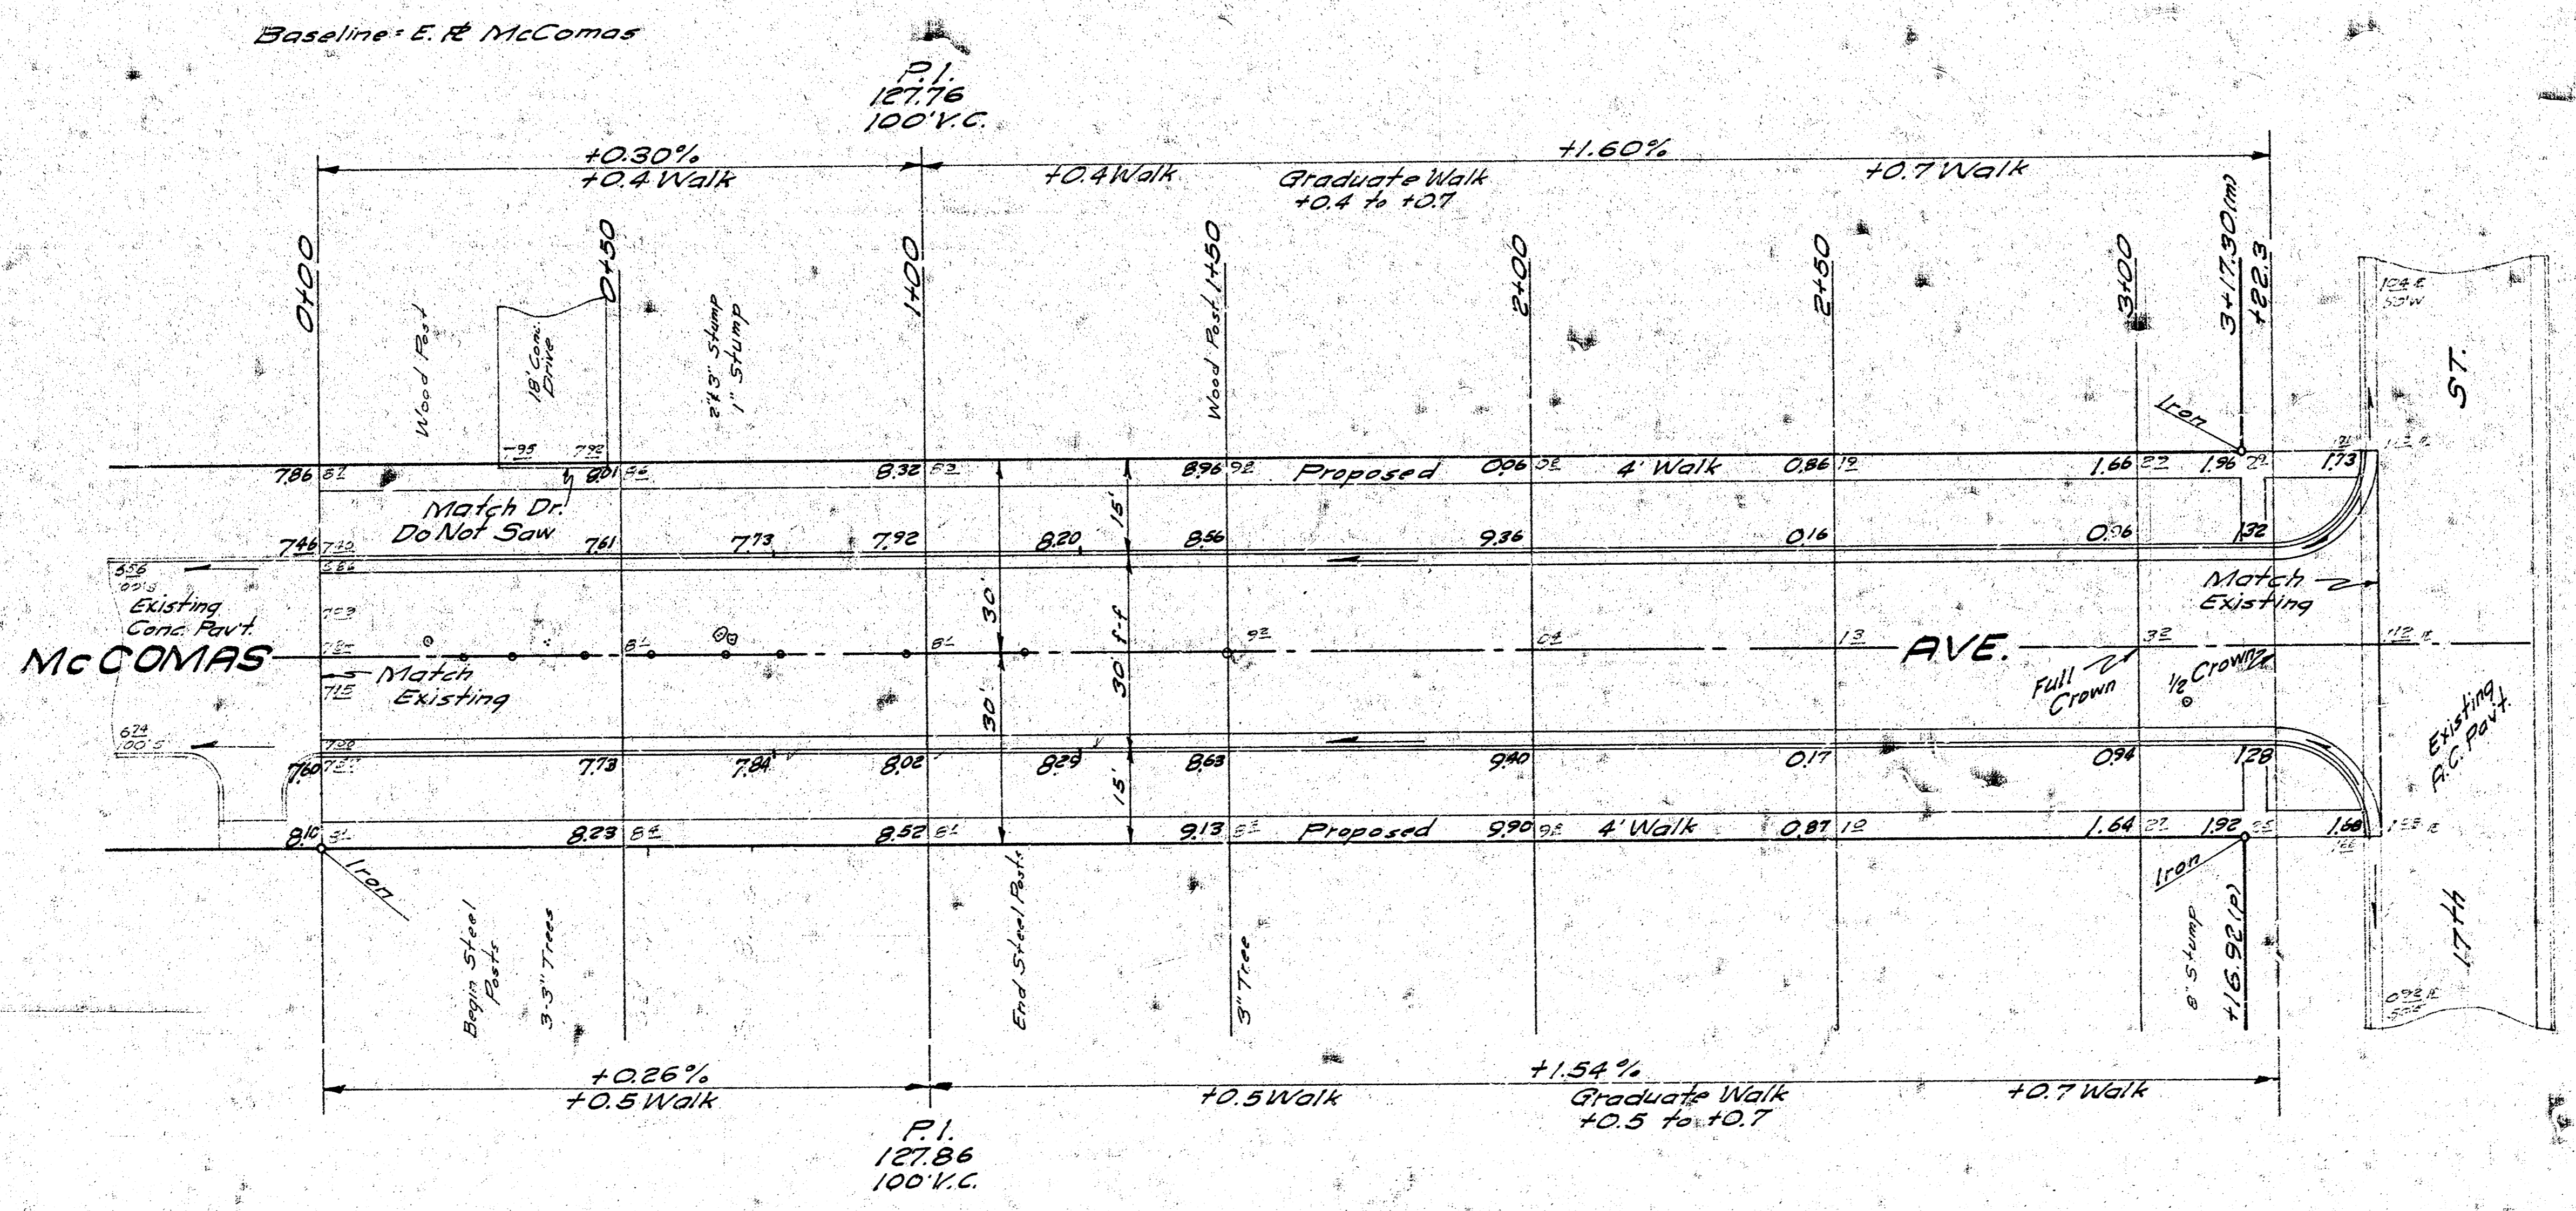


Notes
 1-11-68
 B.E. Smith

B.M. 129.05 "M" in Mueller, Fire Hydrant, S.W. cor.
 16th & McComas

B.M. 131.63 "A" on S. Curb 17th, 17' E. of
 E. R. McComas.

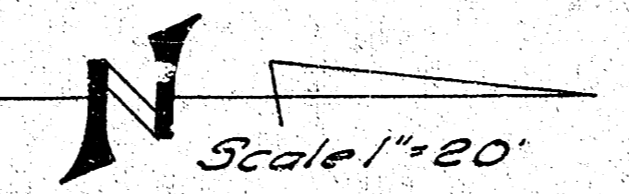

Note: Contractor to Grade and Clear Parking
 for Proposed Sidewalk. Compact Fill in
 Sidewalk Area. Sidewalk to be Constructed
 by "OTHERS".
 Removal of stumps at Sta. 0+68 incidental
 to project.



EARTHWORK QUANTITIES

Property	Excavation	City Excavation	Excavation
889 C.Y.	3.3 C.Y.	48.9 C.Y.	
+10% 889 "	3 "	4.9 "	
977.8 C.Y.	3.6 C.Y.	53.8 C.Y.	

MCCOMAS AVE.
 From N.L. Floyd Moore Addition
 To S.L. 17th Street
 26'-2'-30' & Curb
 B.E. SMITH CITY ENGINEER
 CITY OF WICHITA, KANSAS
 DATE APRIL 1968 C.17-96

1/2