



B.M. 7832 NE Cor. One Birch House S.W. Cor. Mead & Marion Road

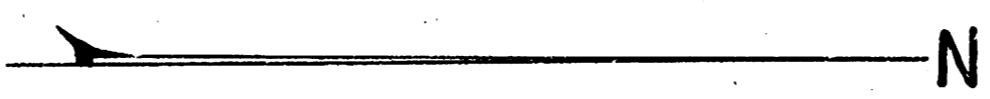


PROPERTY  
 301.7  
 281.9  
 281.1  
 282.4  
 285.7  
 285.7  
 178.5  
 170.2  
 107.2  
 170.7  
 178.7  
 178.8  
 176.2  
 2275.5

PROPERTY  
 2475.6  
 1137.1  
 380.7  
 1132  
 2256.6

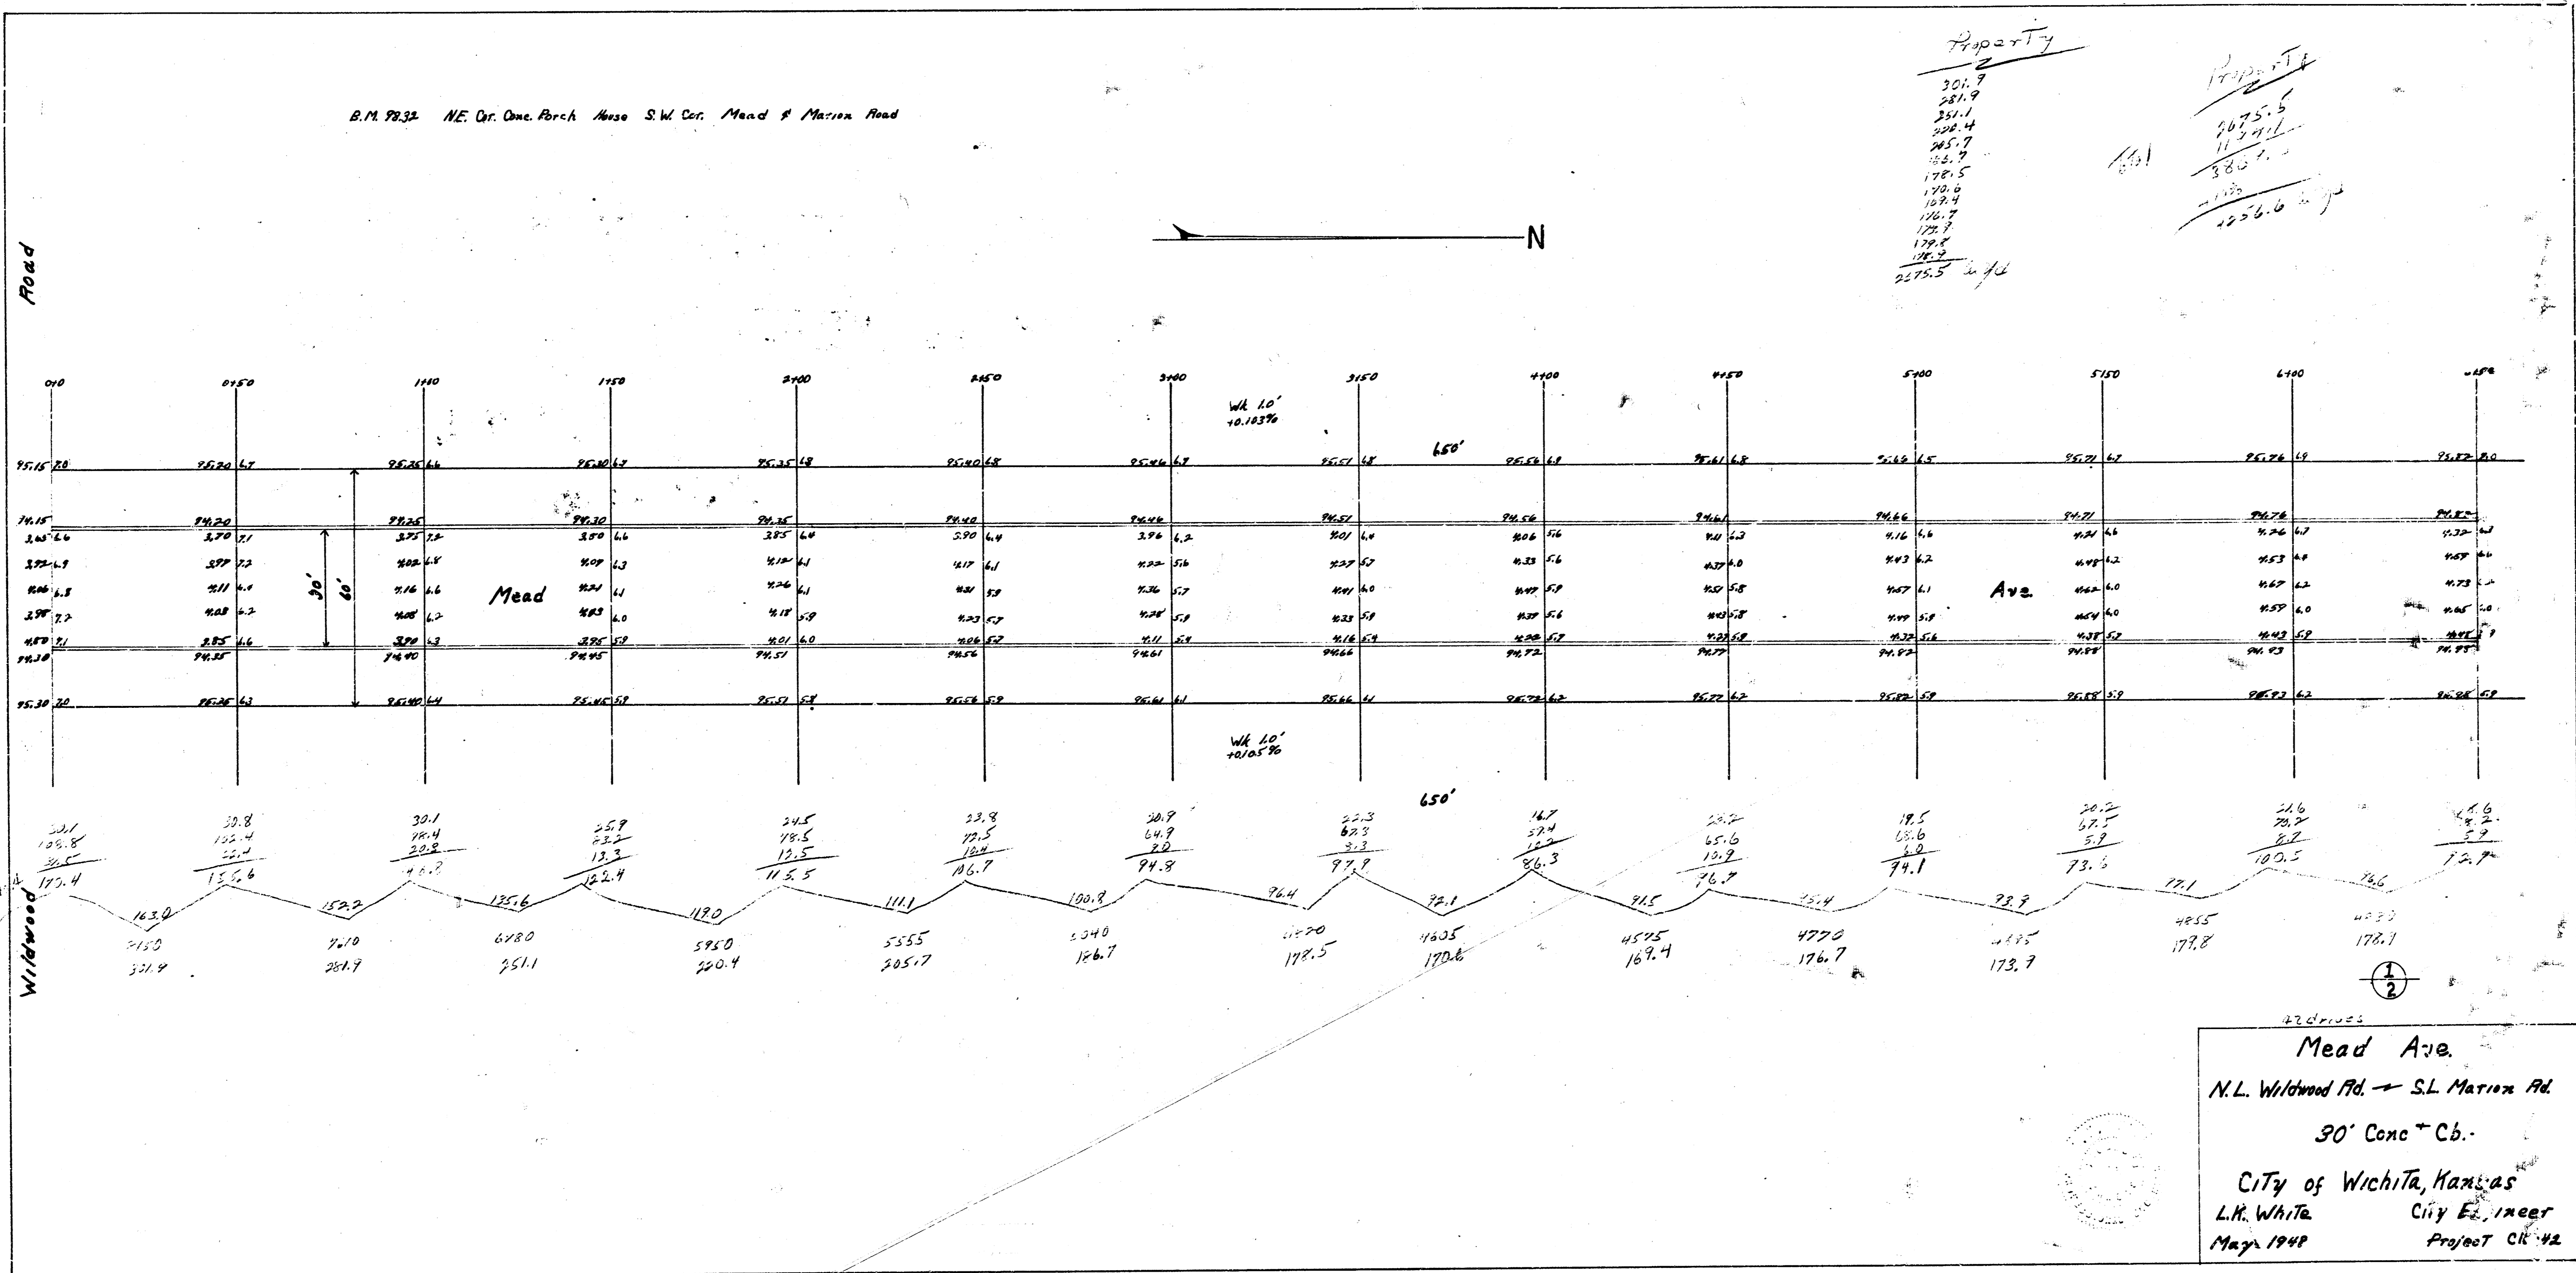

Property  
 152.0  
 150.6  
 150.4  
 151.1  
 148.0  
 149.6  
 153.1  
 152.3  
 1174.1

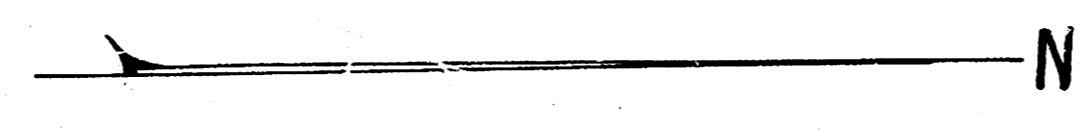

Road

