


B.M. 33.99 1/2" Spike in E. face 18' 2 1/2" S.W. of N.W. cor. Mead & Greenway.
 Stationing on 3' offset from C.E.

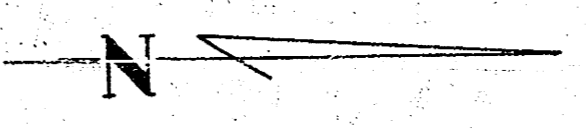

Curve Data Sta 0+33.70 to Sta 1+44.28 for 6' offset from face of curb at 45° 22' 42"

Sta	Chord Length	Chord Length	Defl. & Tan Defl.	Defl. & Tan Defl.
	at 30'	at 45'		
0+33.70 AC				
1+25	31.28	23.52	3° 47' 36"	3° 47' 36"
+30	24.39	20.55	3° 01' 46"	3° 01' 46"
+35				
2+00				
+25				
+30				
1+44.28 PT	14.38	11.83	1° 42' 36"	2° 01' 41"

Excavation Prop. City Prop. City

1423.0 0 0 0

1565.3 Ch. yds



MEAD
 E.L. GREENWAY TO S.L. WASSALL
 26-2-30 A.C.
 CITY OF WICHITA KANSAS
 B.E. SMITH CITY ENGINEER
 APRIL 1955 PROJ. NO. C15-3