


B.M. 124.78 R.R. Spike N.E. Side H.L.P. S.W. Cor. 17<sup>th</sup> & Edwards



124.78  
124.78  
124.78  
124.78

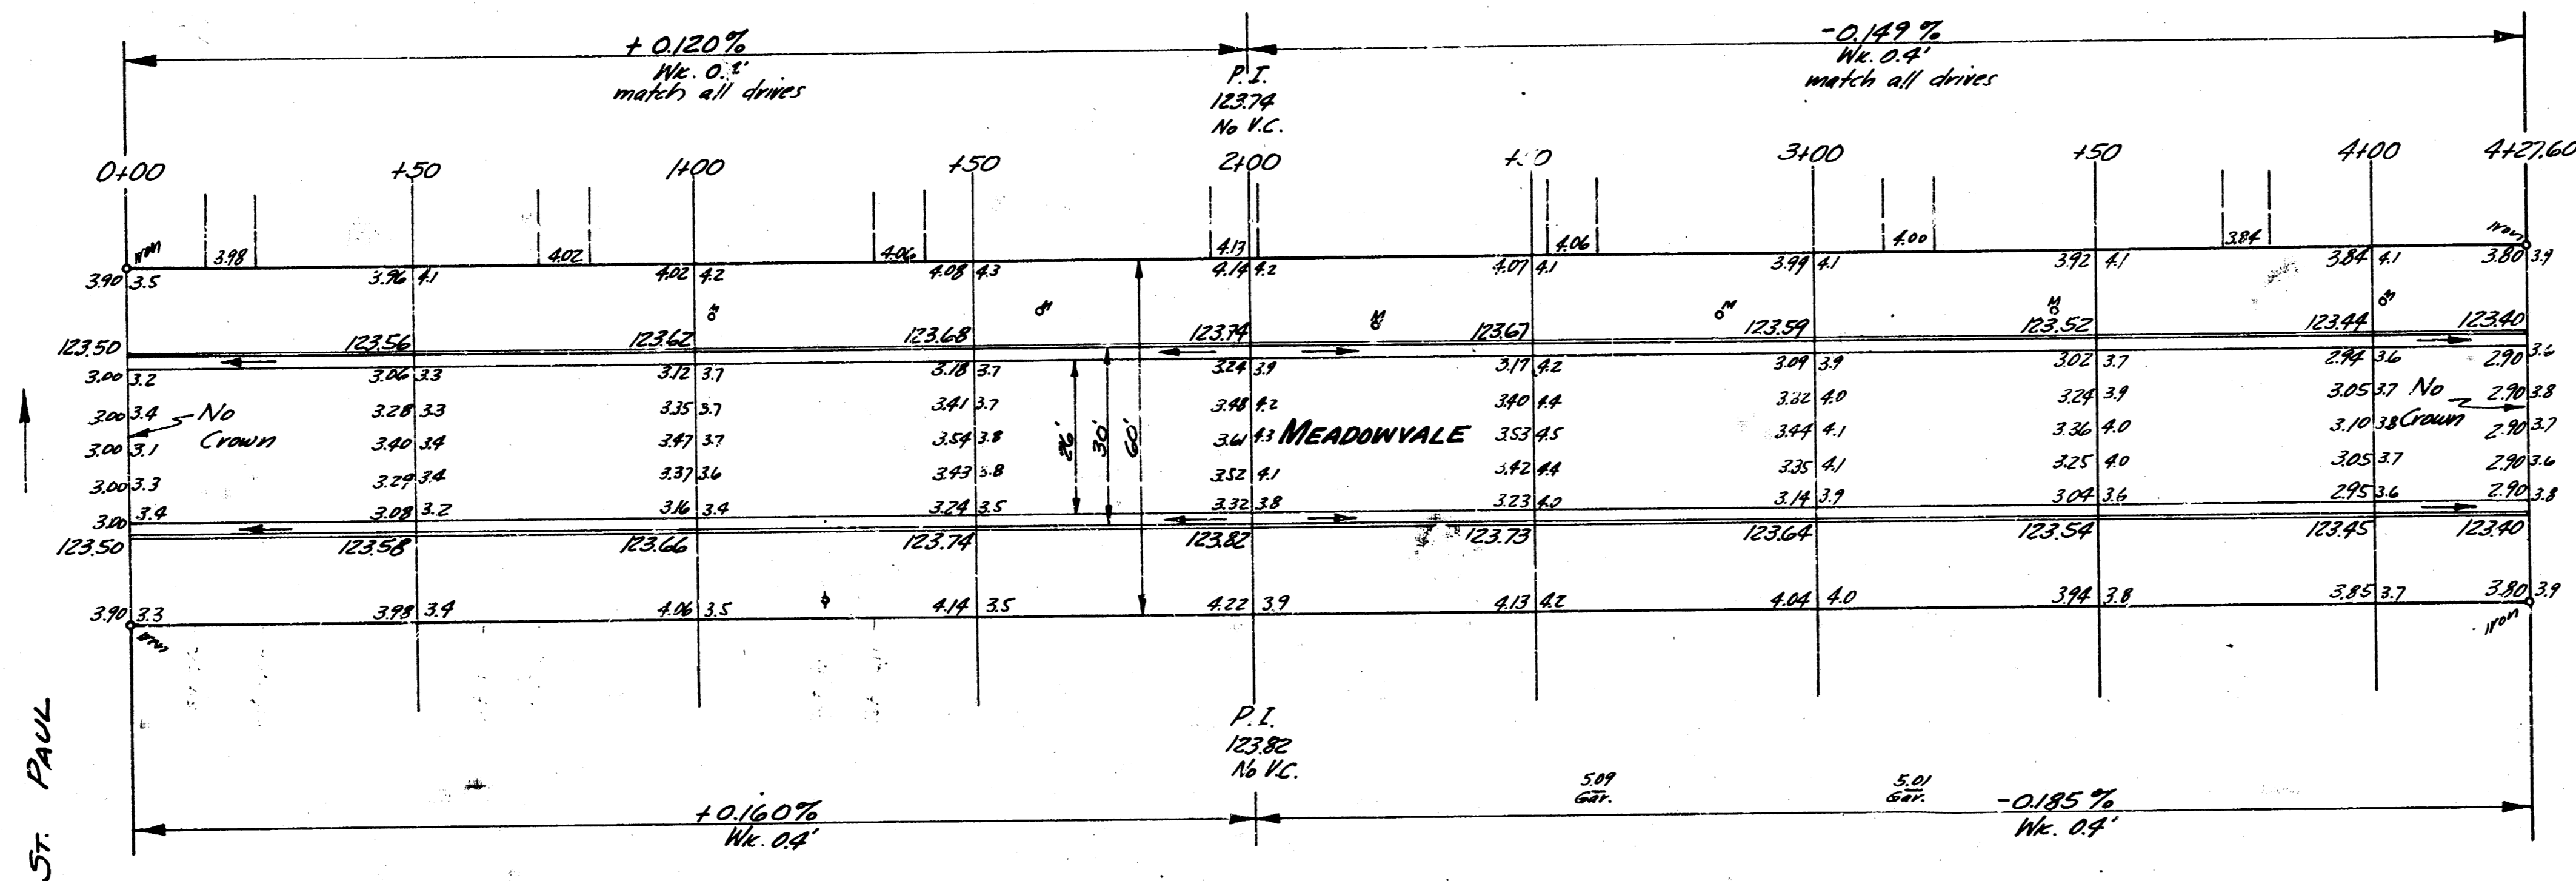

0	10	18	17	13	21	24	25	29	21
27.9	28.0	28.3	28.0	28.5	28.7	28.3	28.8	28.7	28.2
27.4	28.0	28.7	28.7	28.5	28.7	28.3	28.8	28.7	28.2
	28.7	28.0	28.3	28.5	28.7	28.3	28.8	28.7	28.2

**MEADOWVALE**  
 E.L. ST. PAUL TO W.L. EDWARDS  
 26'-2'-30" A.C.  
 CITY OF WICHITA, KANSAS  
 B.E. SMITH - CITY ENGINEER  
 OCT. 1957 Proj. No. CIG-192

