

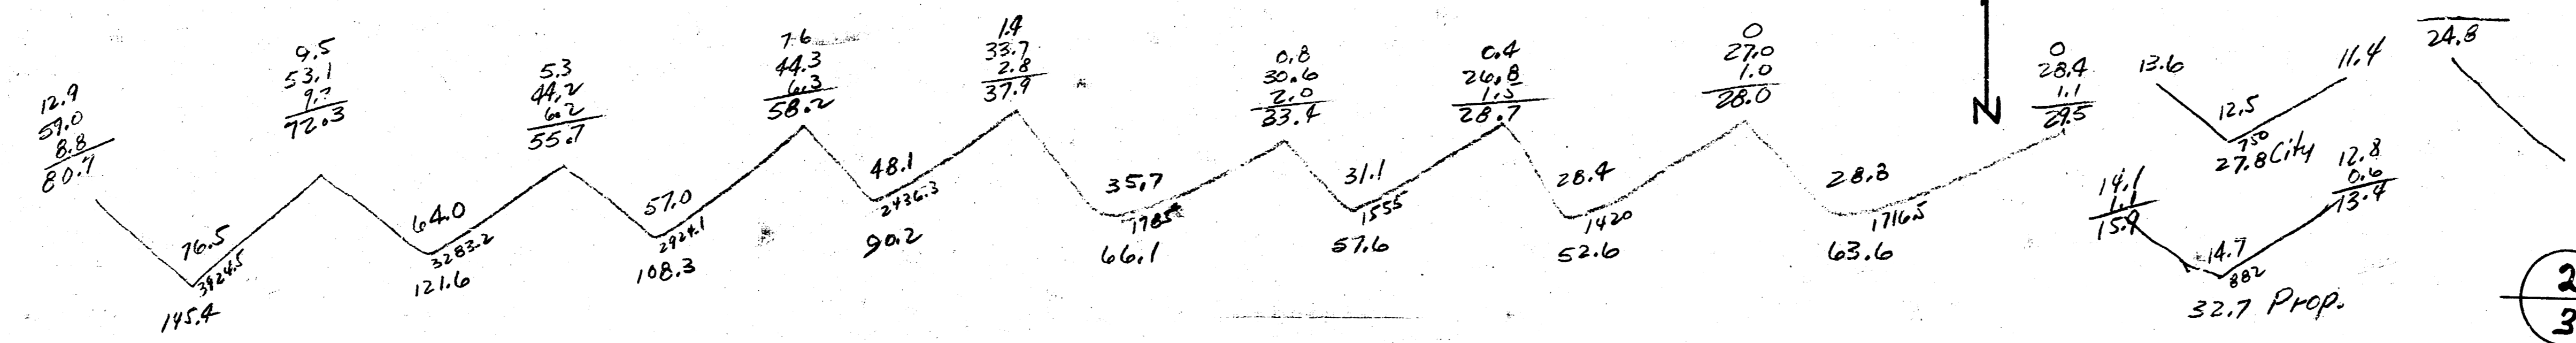


Prop City
 145.4 27.8
 121.6 20.1
 108.3 47.9 Cuv Yds
 90.2
 66.1
 57.6
 52.6
 43.6
 32.7
 736.1 Cuv Yds.

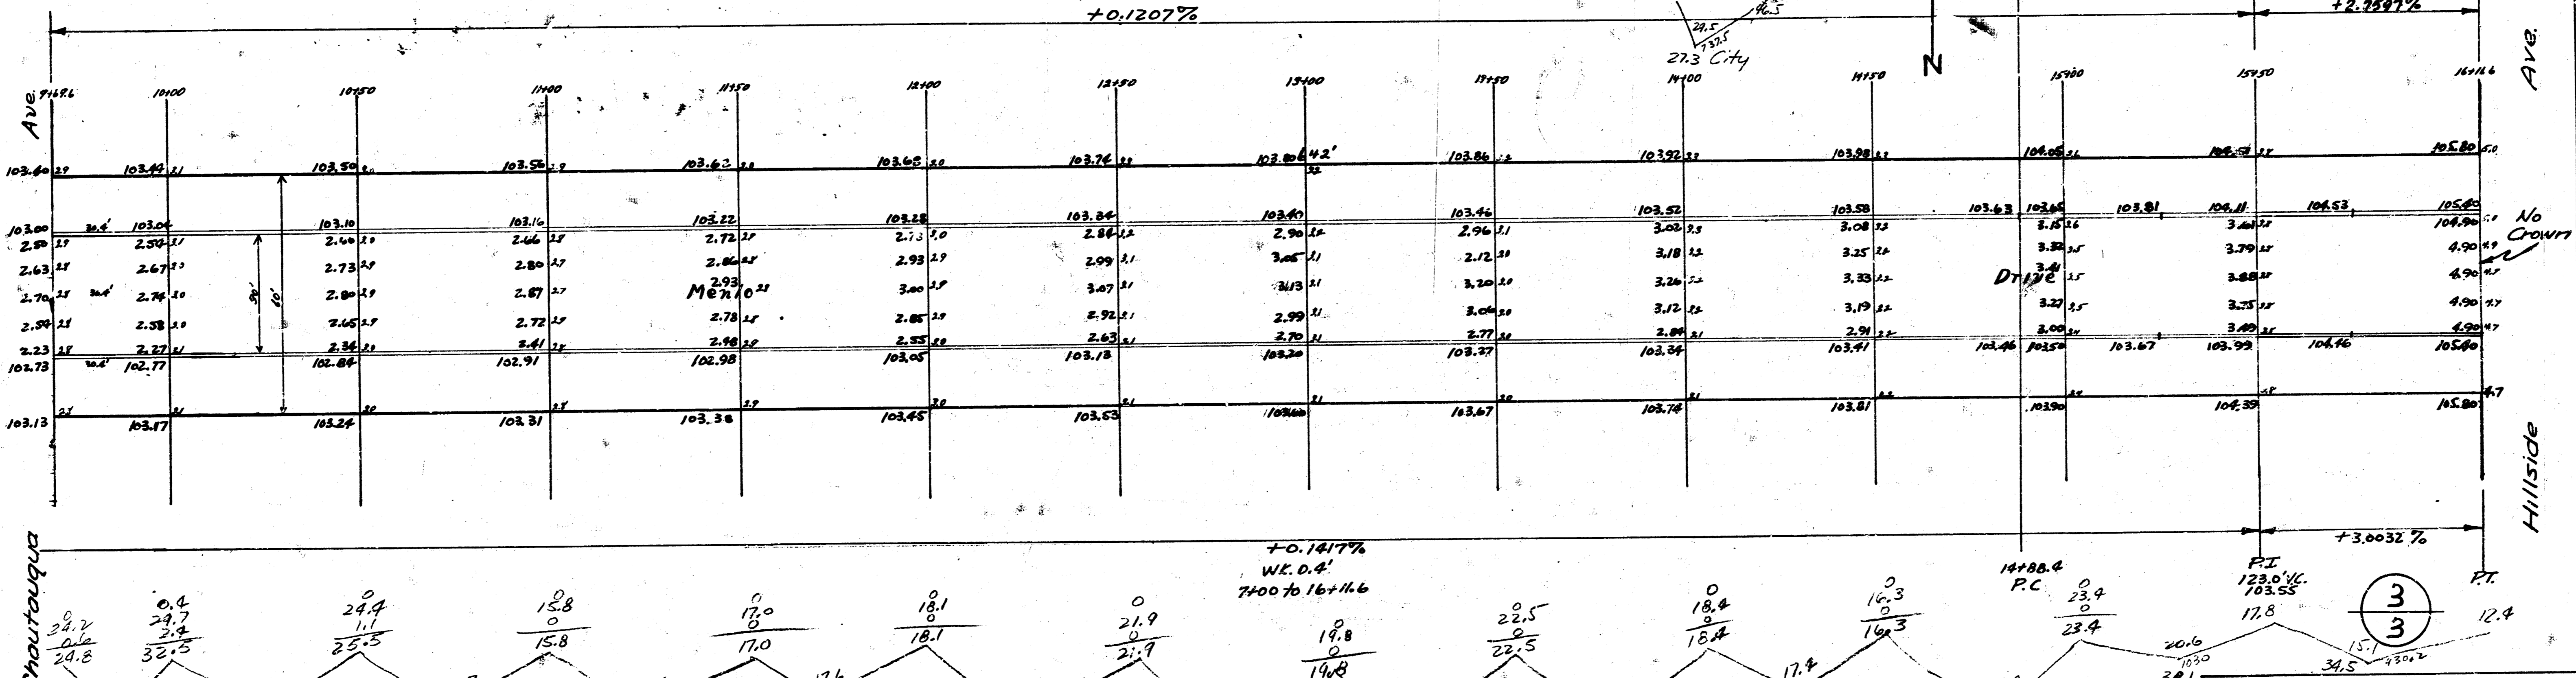

Menlo Drive
 E.L. Geo. Washington W.L. Hillside
 30' Conc. Cb
 City of Wichita, Kansas
 L.K. White City Engineer
 November 1947 Project C17-152

B.M. 105.95 18" in Globe S. End. E. Ch. Hillside - S.S. Bayley
 B.M. 105.02 E. Ch. Hillside - N.L. Peasley Drive
 B.M. 102.27 18" in Globe W. End. N. Ch. Alena - W.L. Geo. Washington Blvd.
 B.M. 102.20 18" in Globe W. End. S. Ch. Seneca - W.L. Geo. Washington Blvd.
 B.M. 101.63 18" in Globe W. End. N. Ch. Grant - W.L. Geo. Washington Blvd.

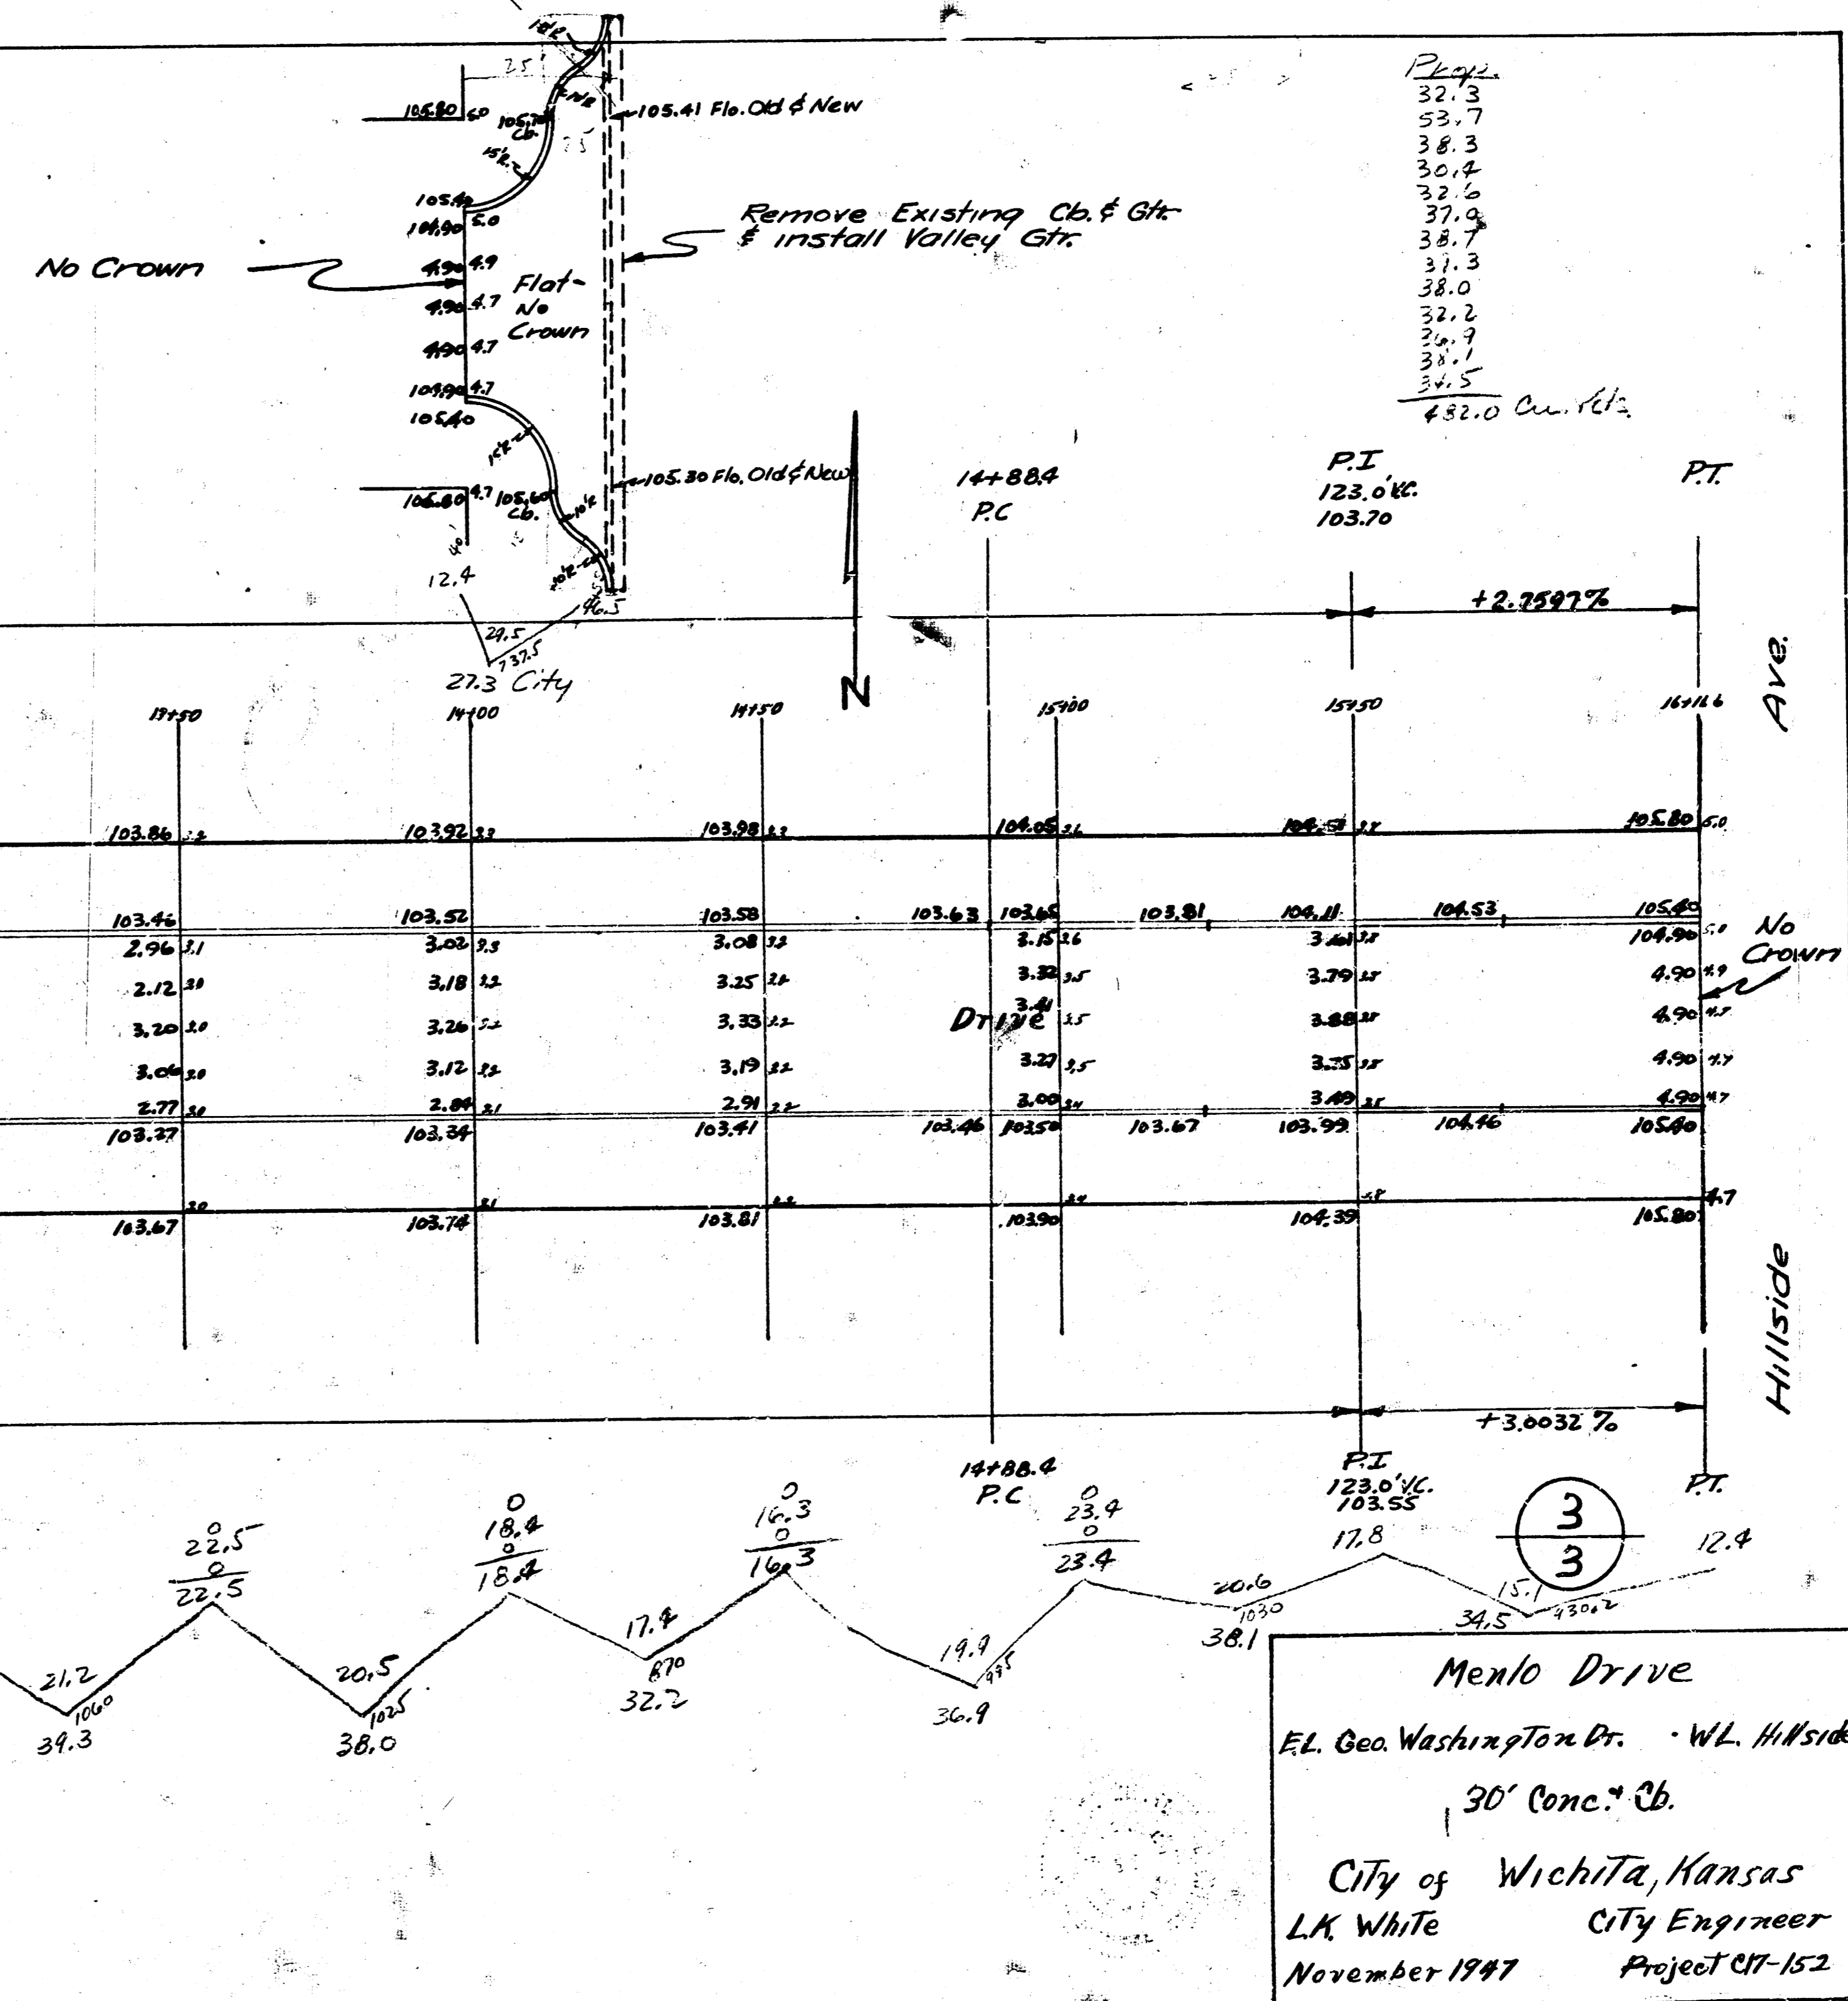

Mentlo Drive
 E.L. Geo. Washington Dr. - W.L. Hillside
 30' Conc. Cb.
 City of Wichita, Kansas
 L.K. White City Engineer
 November 1997 Project 07-152