


26' Conc.

B.M. Elev. 108.85 Iron in Thimble W.S. Vine & Center Mentor.

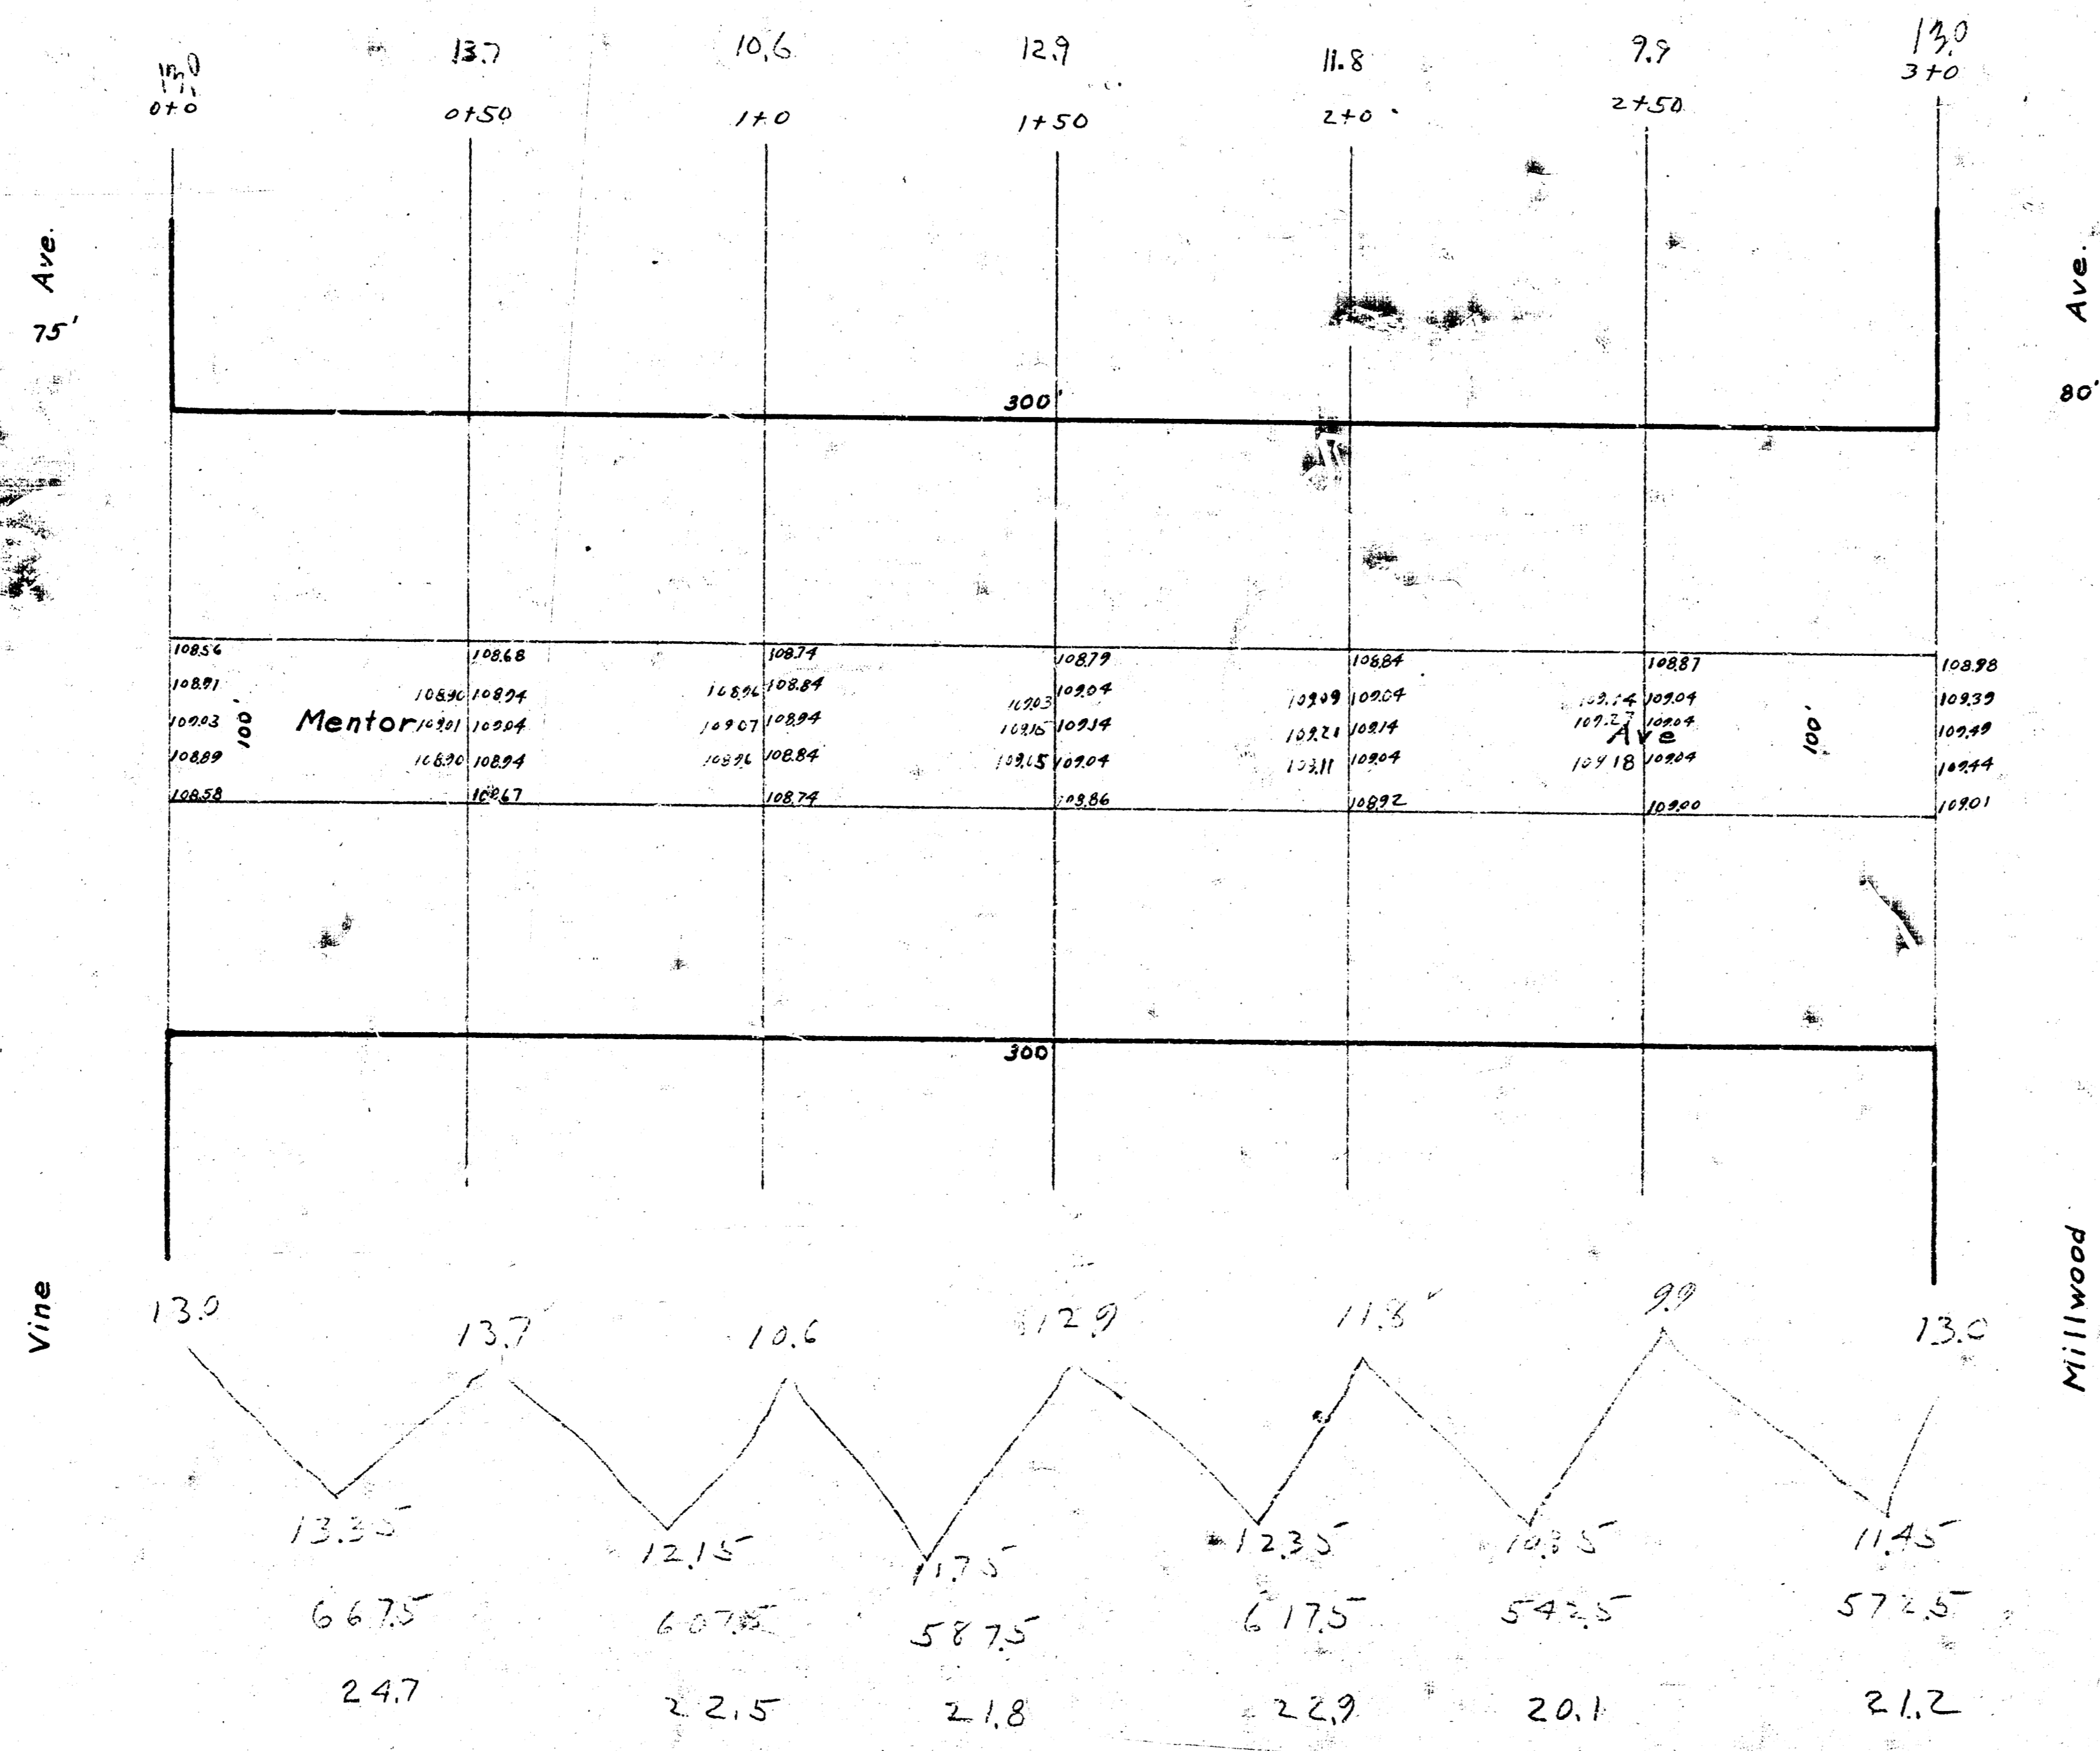

Totals  
 133.2 as calc.  
 +13.3  
 146.5 as calc.