



CHM 67

B.M. 11342 E 1/4 EASEL Cts. W.C.E. NE-SHERIDAN & MAPLE  
B.M. 11612 NE Cor. Pct. No. 311 S-SHERIDAN & N-MENTOR E.  
B.M. 11586 SW Cor. Pct. No. 232 S-CUSTOMER & N-MENTOR W

STATIONING ON E



PROPERTY  
 609  
 326  
 737  
 778  
 798  
 323  
 103  
 912  
 430  
 120  
 70.2  
 103.8  
 7992  
 10390 977  
 10881.00 YDS E.P.

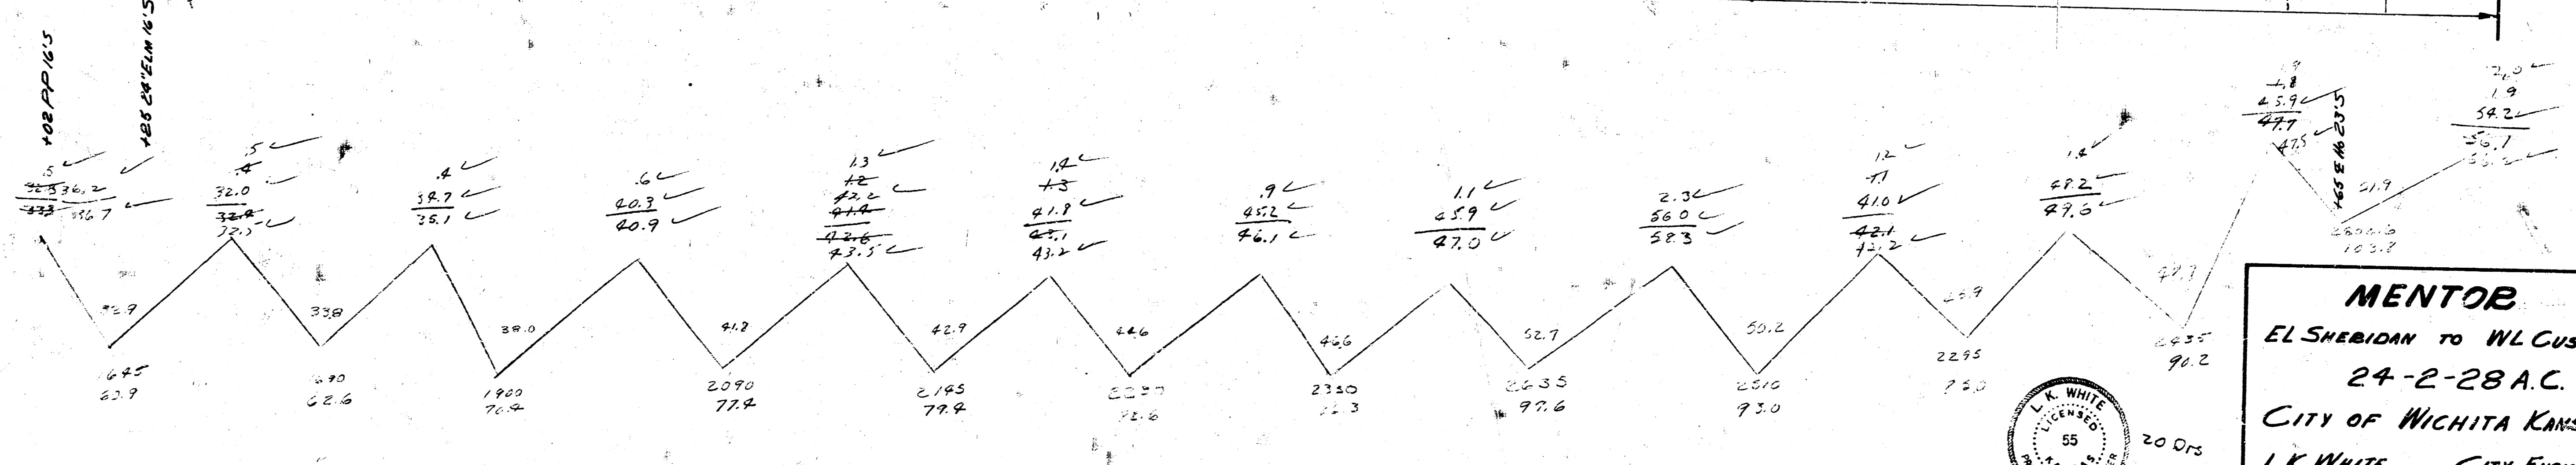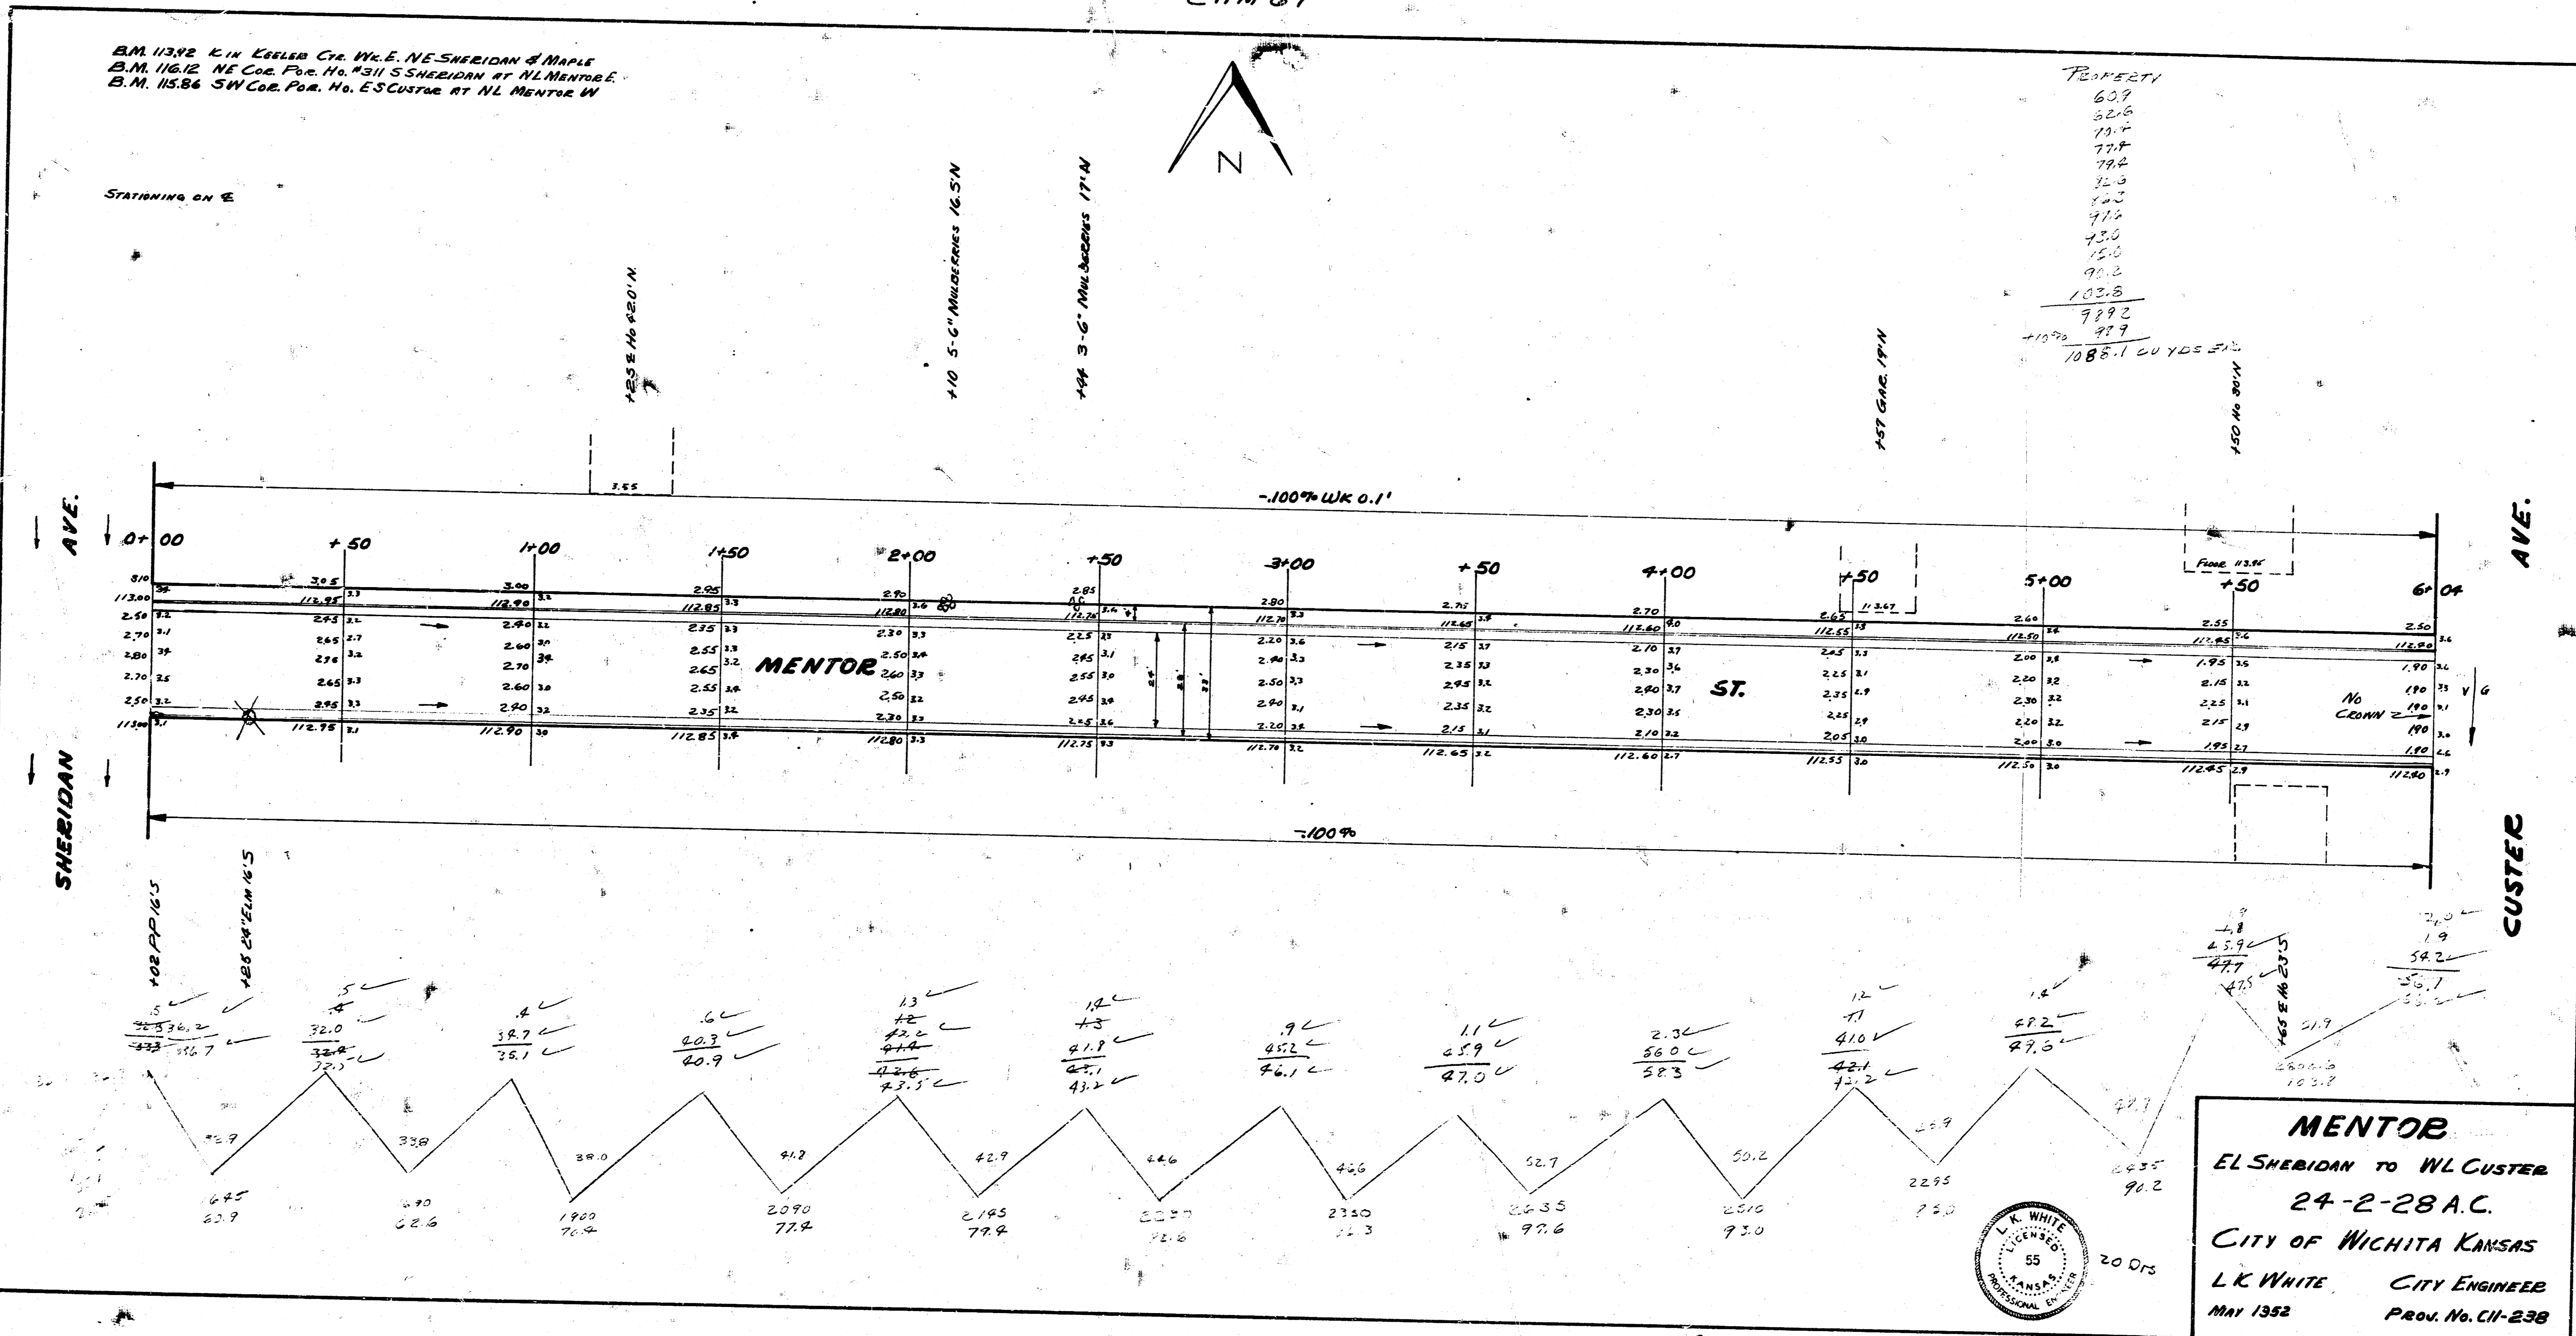

**MENTOR**  
 EL SHERIDAN TO W. CUSTER  
 24-2-28 A.C.  
 CITY OF WICHITA KANSAS  
 L.K. WHITE, CITY ENGINEER  
 MAY 1932, Proj. No. CII-238

