
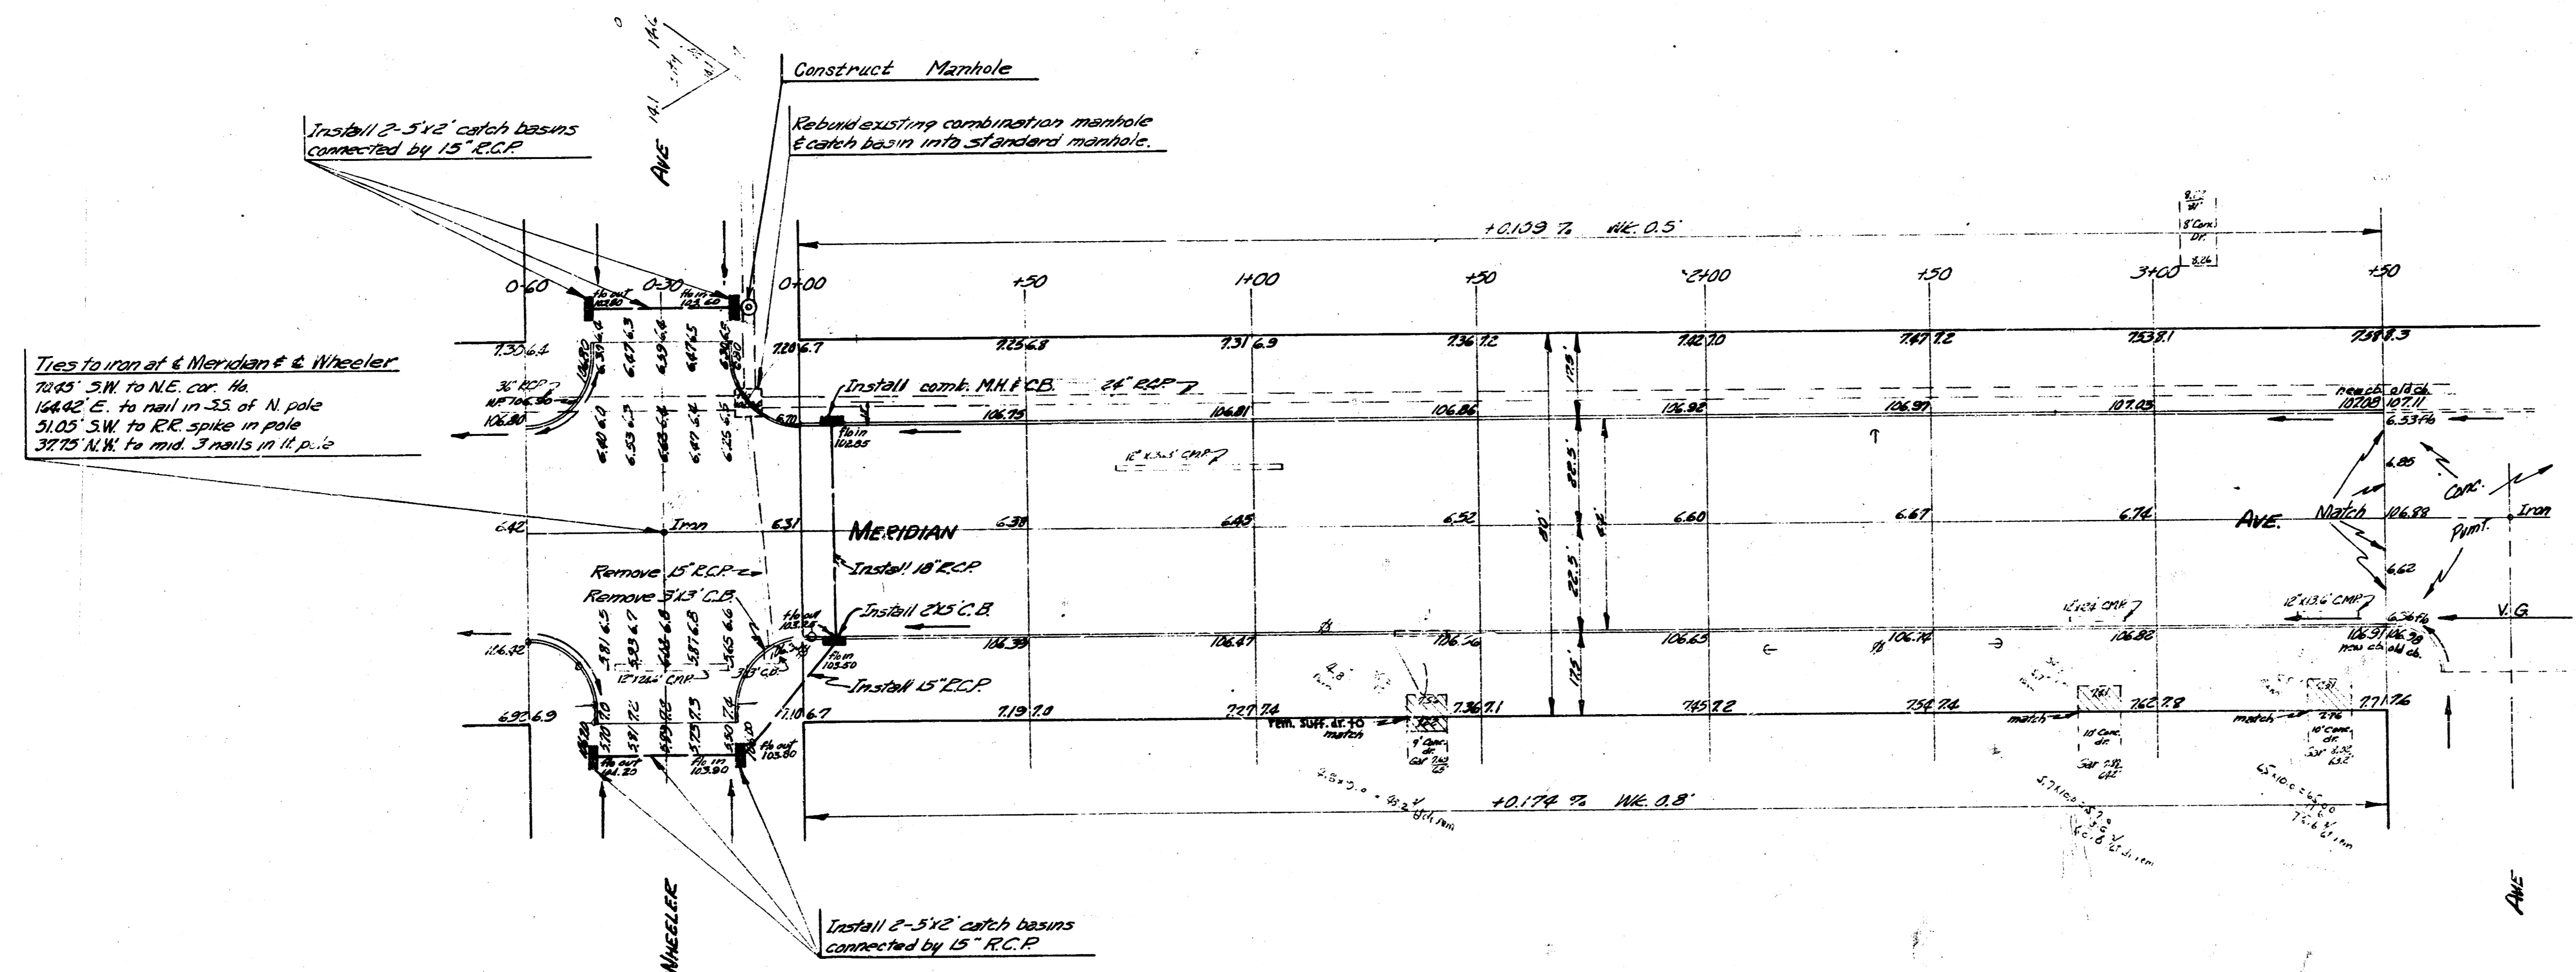


B.M. 10878, 80° Spike W.S. To R.N. of Dooley & E.S. Meridian
Stationing on E

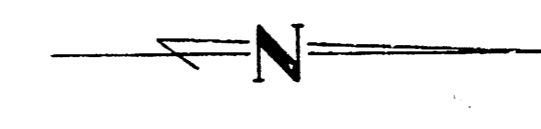

Ties to iron at Meridian & Wheeler
7042 S.W. to N.E. cor. 44
16442 E. to nail in 33 of N pole
3105 S.W. to E.C. spike in pole
3125 N.W. to rod 3 nails in 11 p.s

NOTE
FIELD ENGINEER & CONTRACTOR: All entrance
pipes are to be disposed of in accordance
with dirt checkers instructions.

Excavations		Fill	
Prop	City	Prop	City
23.9	71.0	9.6	0
+10% 21.6	+4% 81	+4% 1.0	
259.3 cu yds	78.3 cu yds	10.6 cu yds	

MERIDIAN
J.L. WHEELER to J.L. FISS
30' CONC & C.B., WIDEN TO 44'
CITY OF WICHITA KANSAS
B. E. SMITH CITY ENGINEER
JUNE 1955 Proj. No's C13-133 & C13-143

