


B.M. 103.87 W.L. Geo. Wash. Ave. & Mesita "G" in Globe S. Co.
 B.M. 104.10 Geo. Wash. Blvd. & N.L. River "X" on W. Edge Prt.

-0.107%
 WK 0.4'

171.4
 17.1
 154.3
 188.5

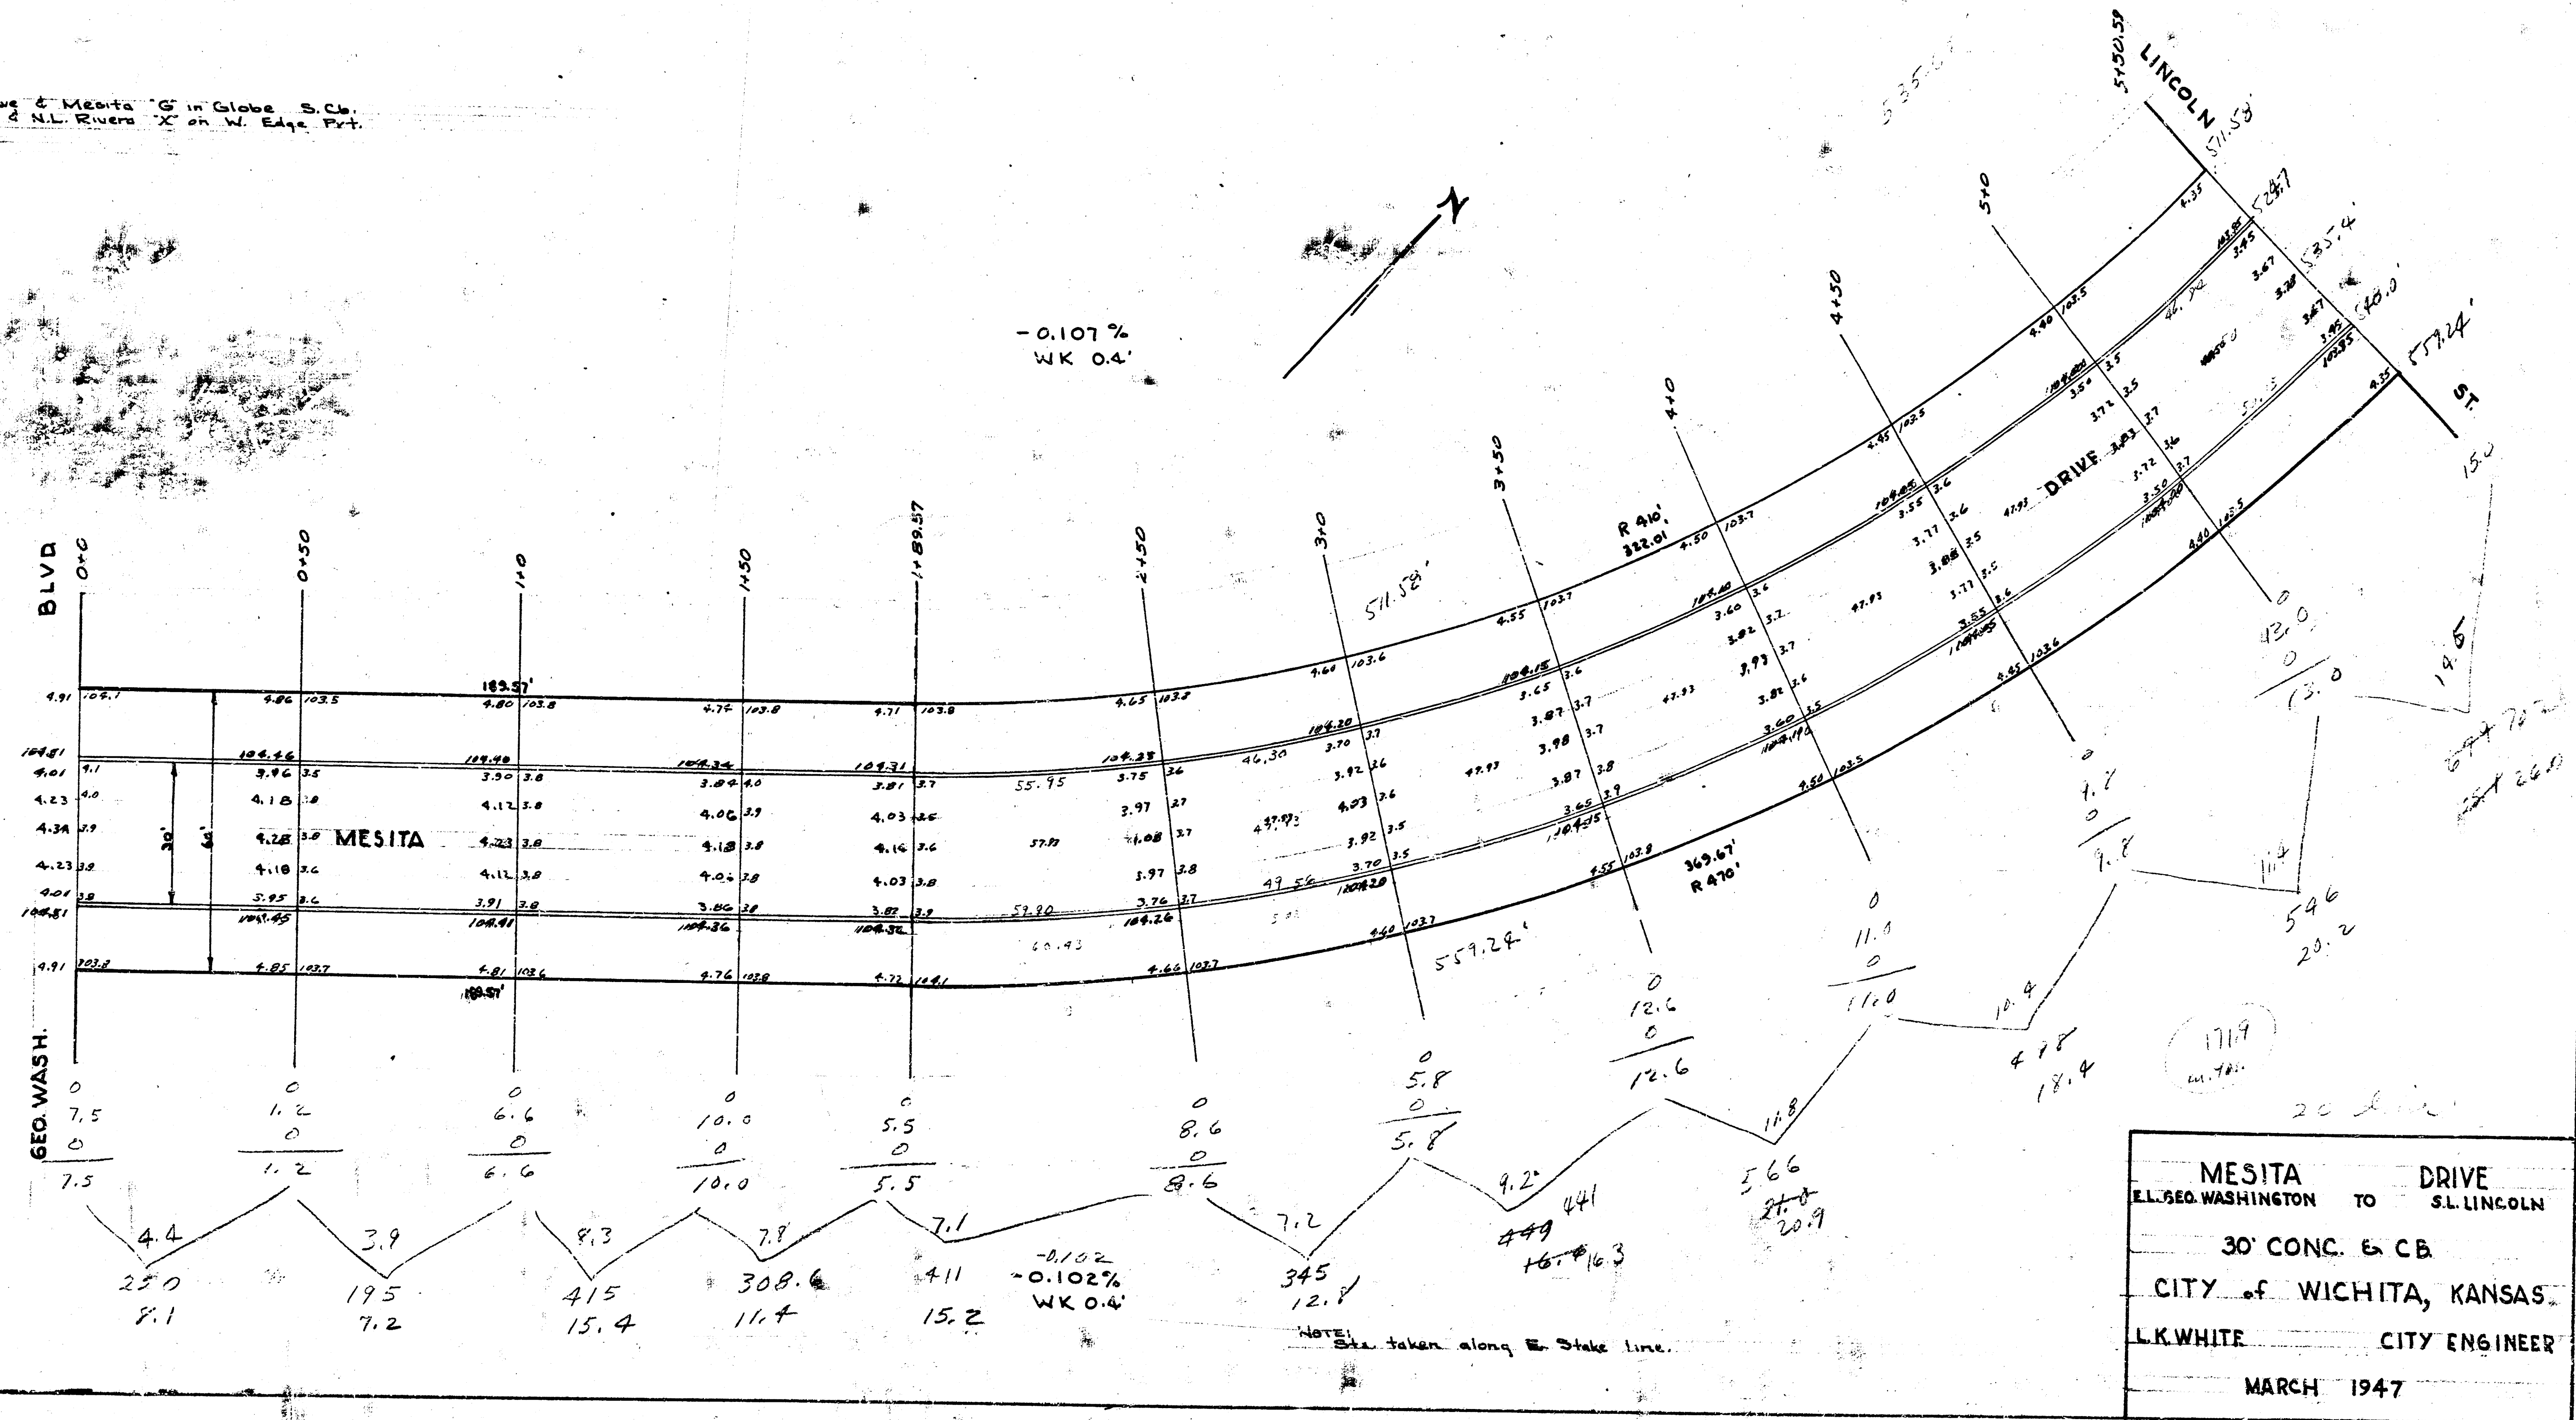

MESITA DRIVE
 EL. GEO. WASHINGTON TO EL. LINCOLN
 30' CONC. & CB
 CITY OF WICHITA, KANSAS
 L.K. WHITE CITY ENGINEER
 MARCH 1947