



DA 1025 For Manual & Hydraulic & Morris Pl.
 DA 1024 5" in. Gage 2nd Fl. St. Morris, on W.L. Minneapolis

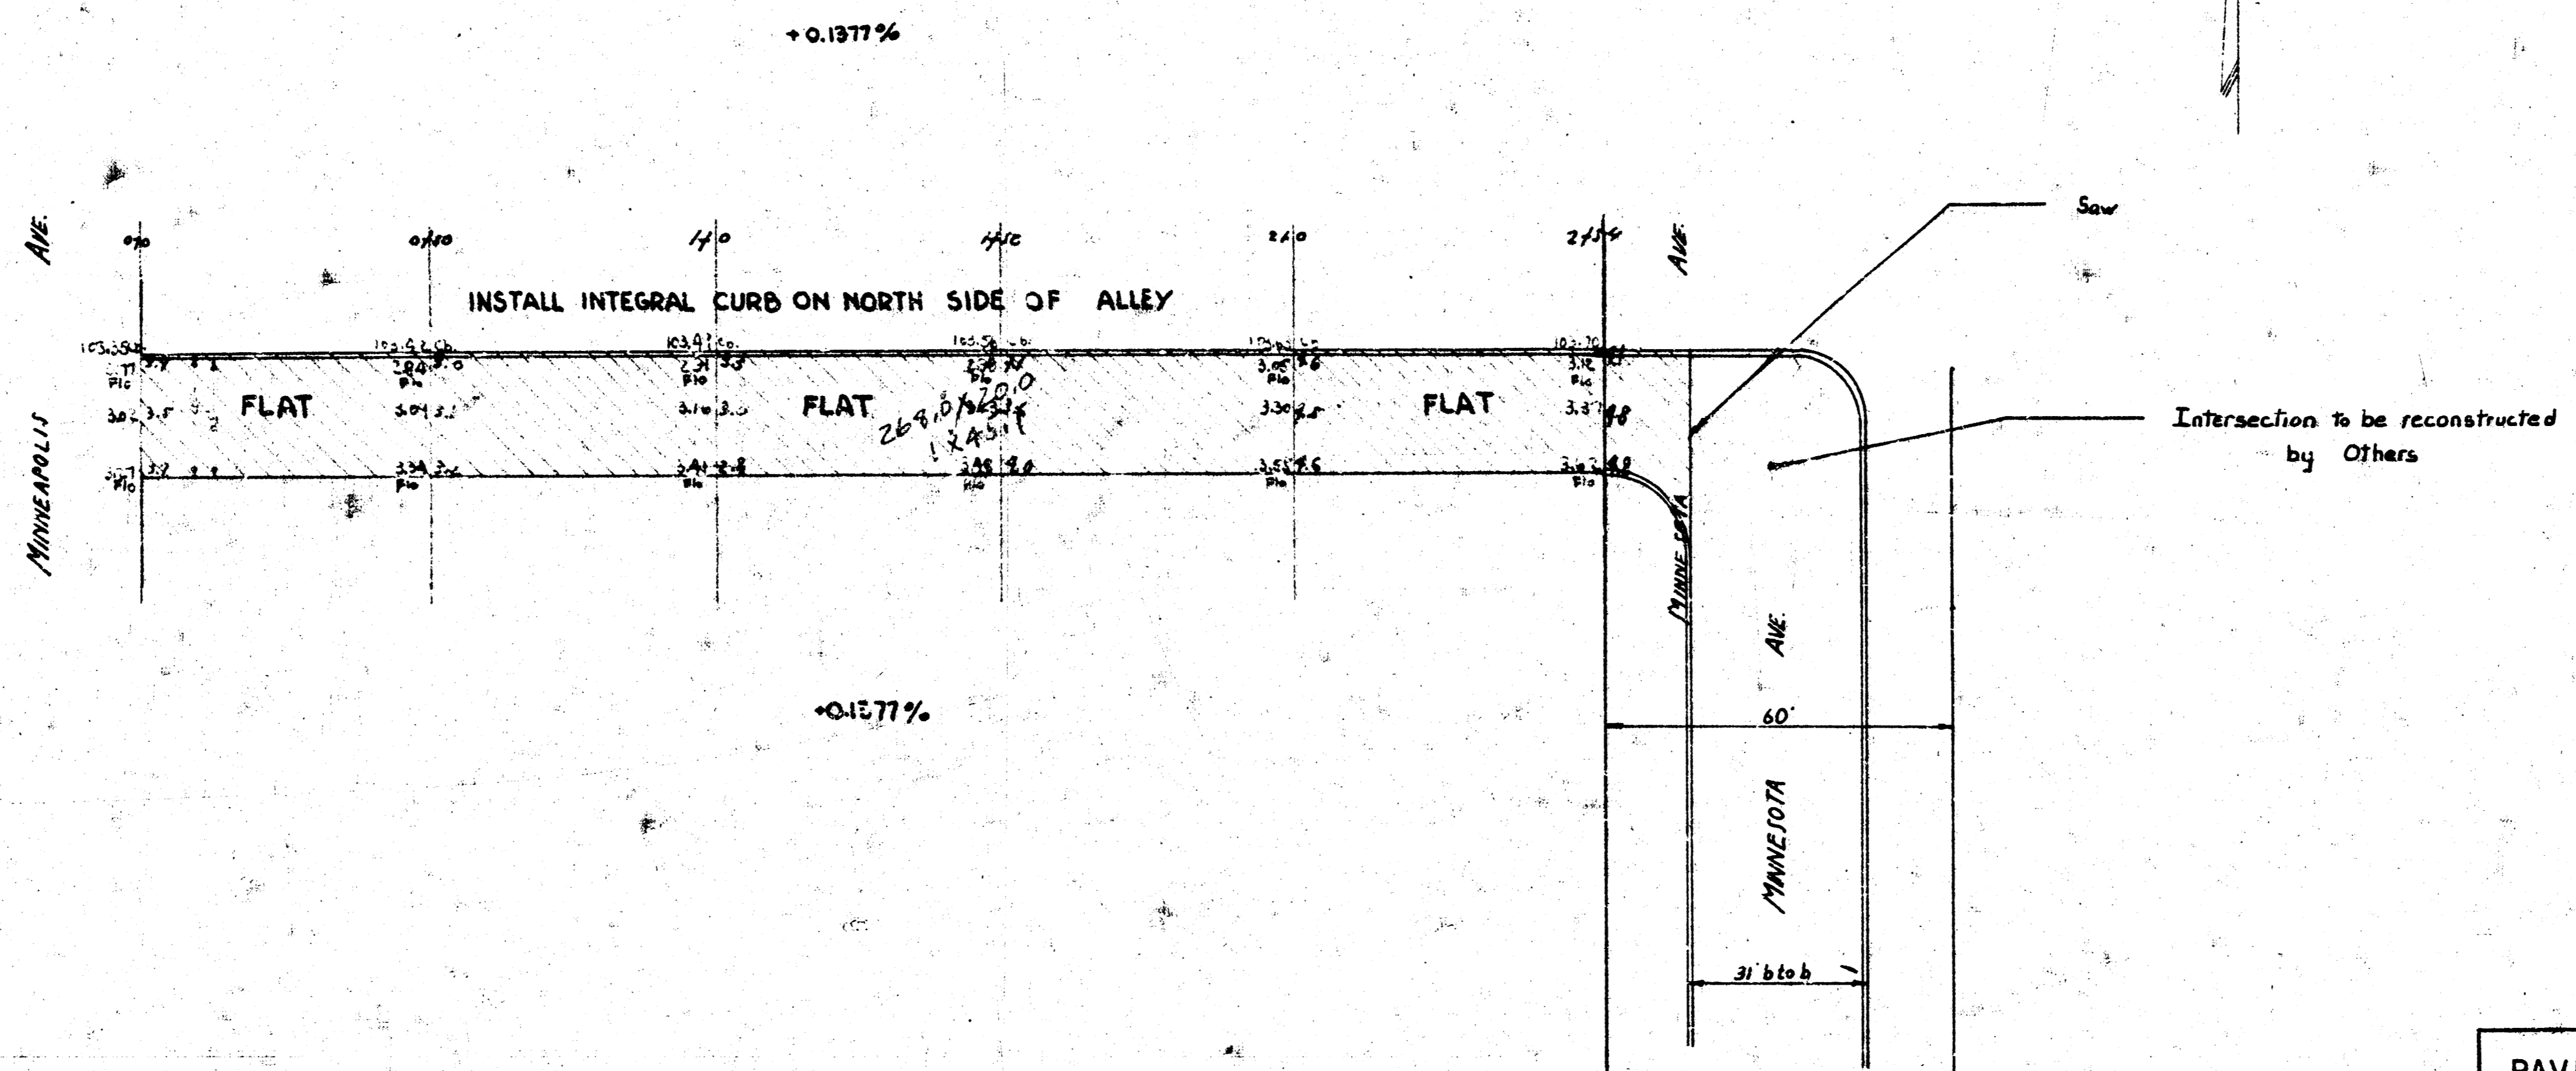

PAVEMENT REMOVAL
 Minneapolis Ave. from N.L. Morris
 to 228 ft. North of the N.L. Morris
 and Alley between Morris and
 Gilbert from E.L. Minneapolis to
 W.L. Minnesota in Connection with
 Right of Way Acquisition for I-35 W
 from Stafford to English.
 City of Wichita, Kansas
 R.W. Linn City Engineer
 Project No. DNKB 533
 Date:

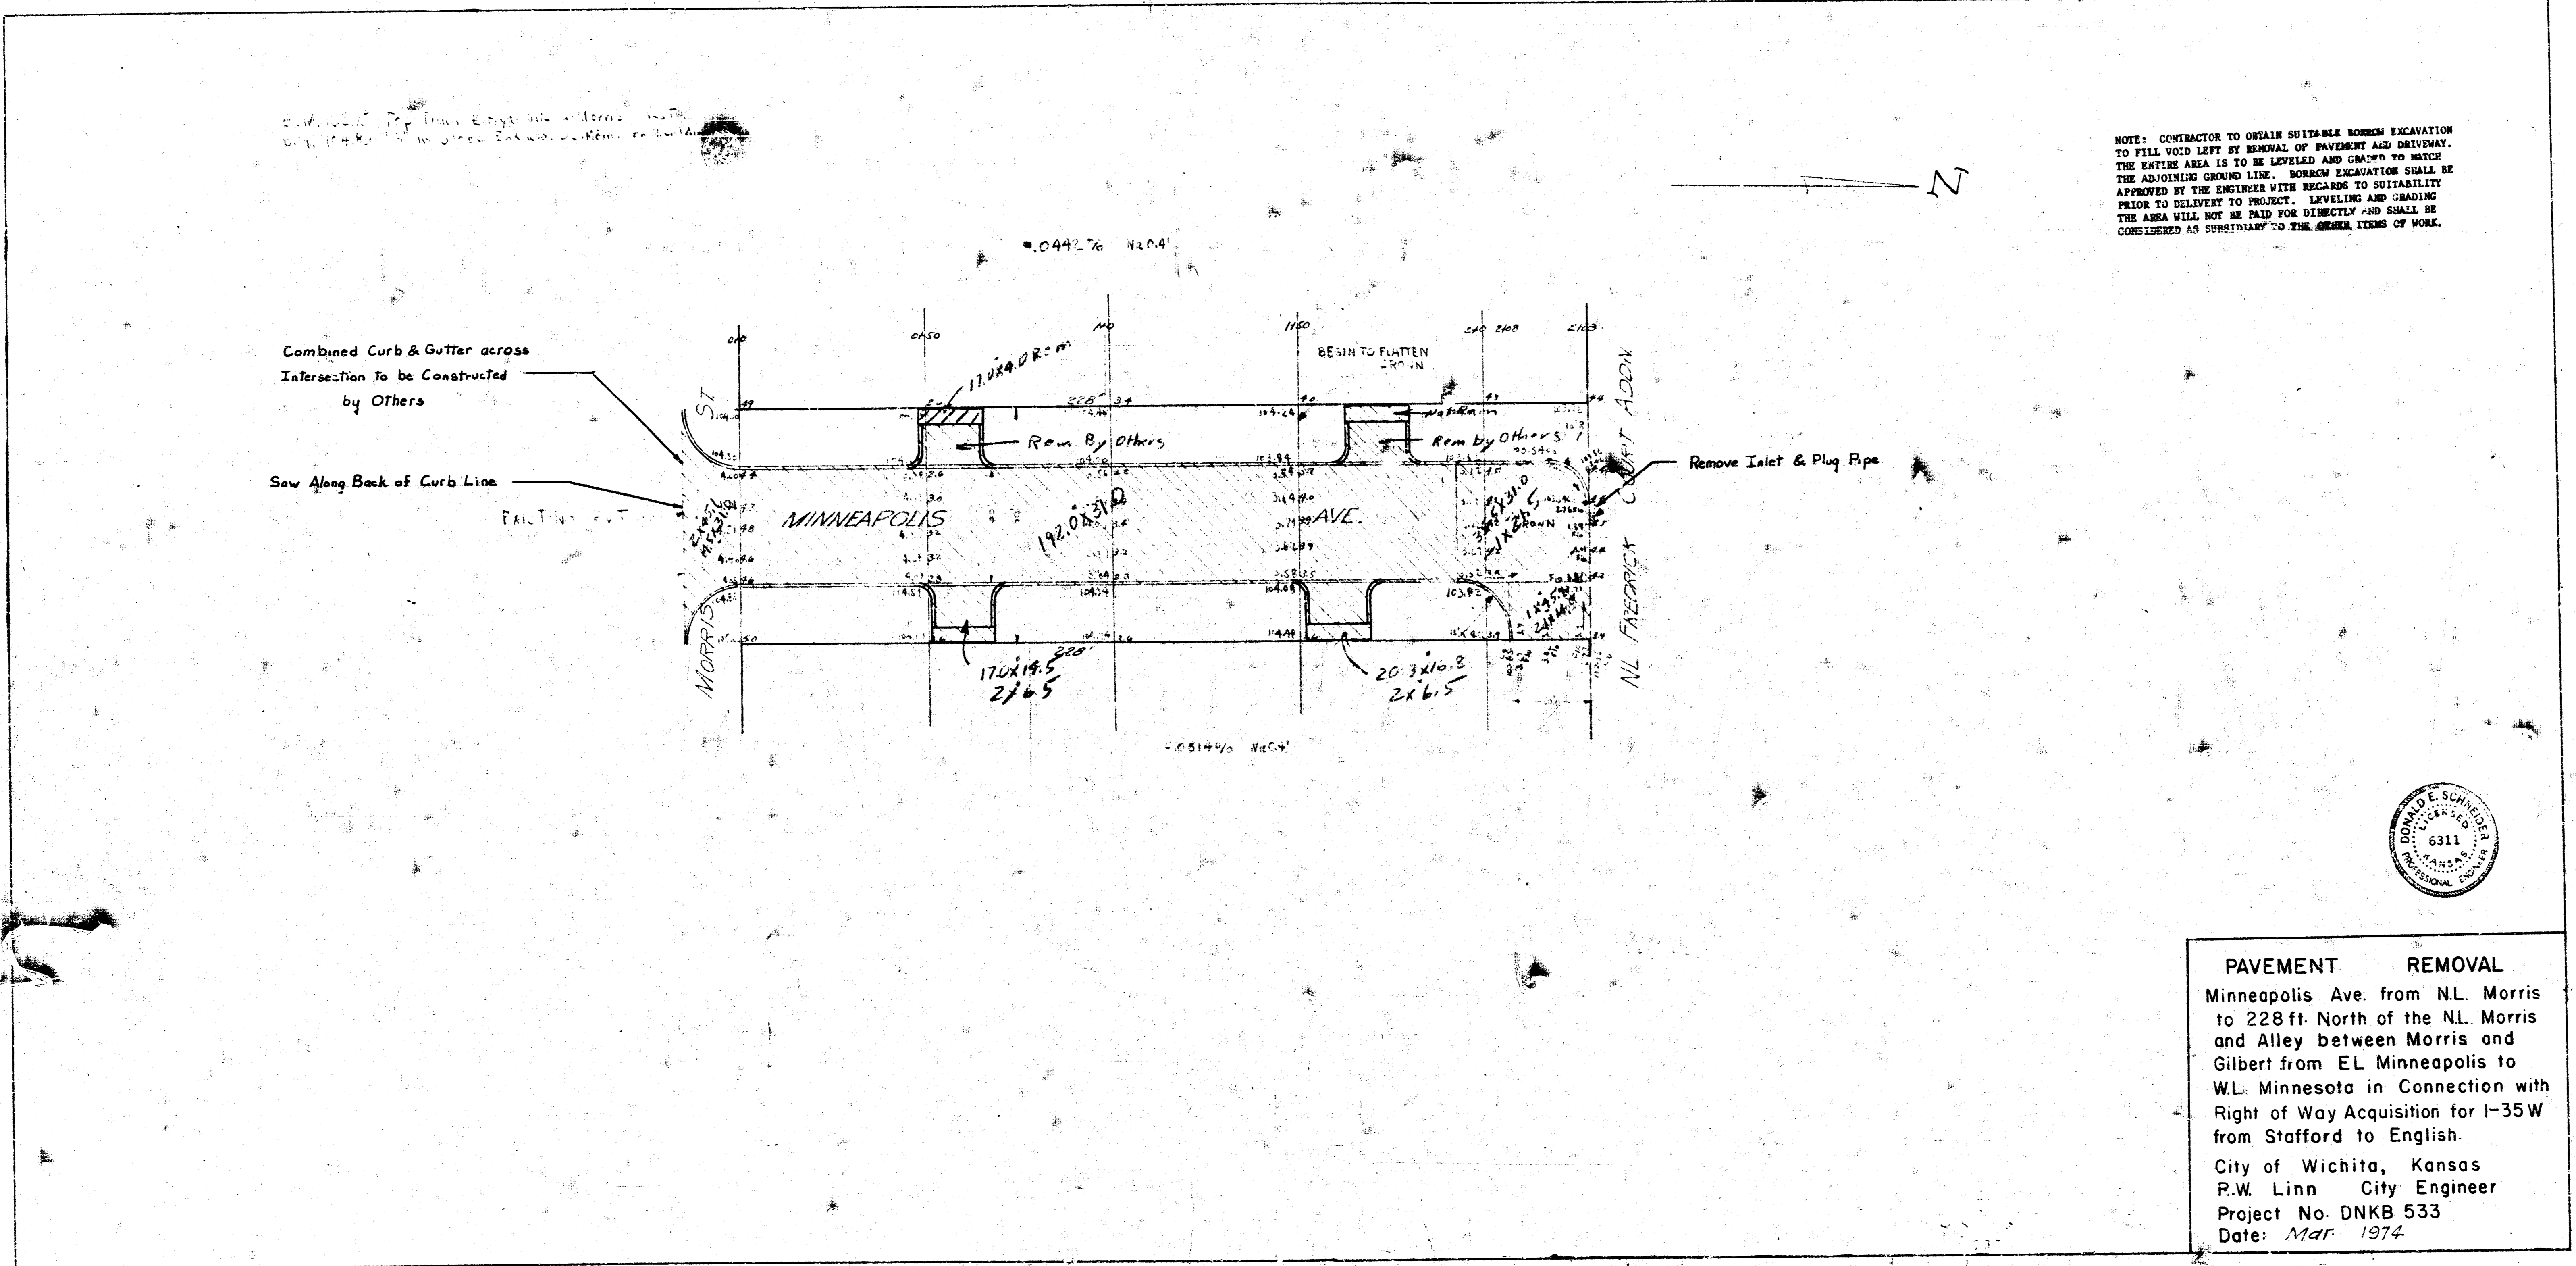

PAVEMENT REMOVAL
 Minneapolis Ave. from NL Morris
 to 228 ft. North of the NL Morris
 and Alley between Morris and
 Gilbert from EL Minneapolis to
 W.L. Minnesota in Connection with
 Right of Way Acquisition for I-35W
 from Stafford to English.
 City of Wichita, Kansas
 R.W. Linn City Engineer
 Project No. DNKB 533
 Date: Mar 1974