



PAVING PLAN 1943

~~MINNEAPOLIS~~
MINNEAPOLIS LN - S.L. LEVY to N.L. HODSON

COMB. CB. & GTR. ONLY

Note: This plan is for grades and excavation only. The final alignment has been made in the field by CH. Mills. Stakes and control points have been located in the field.

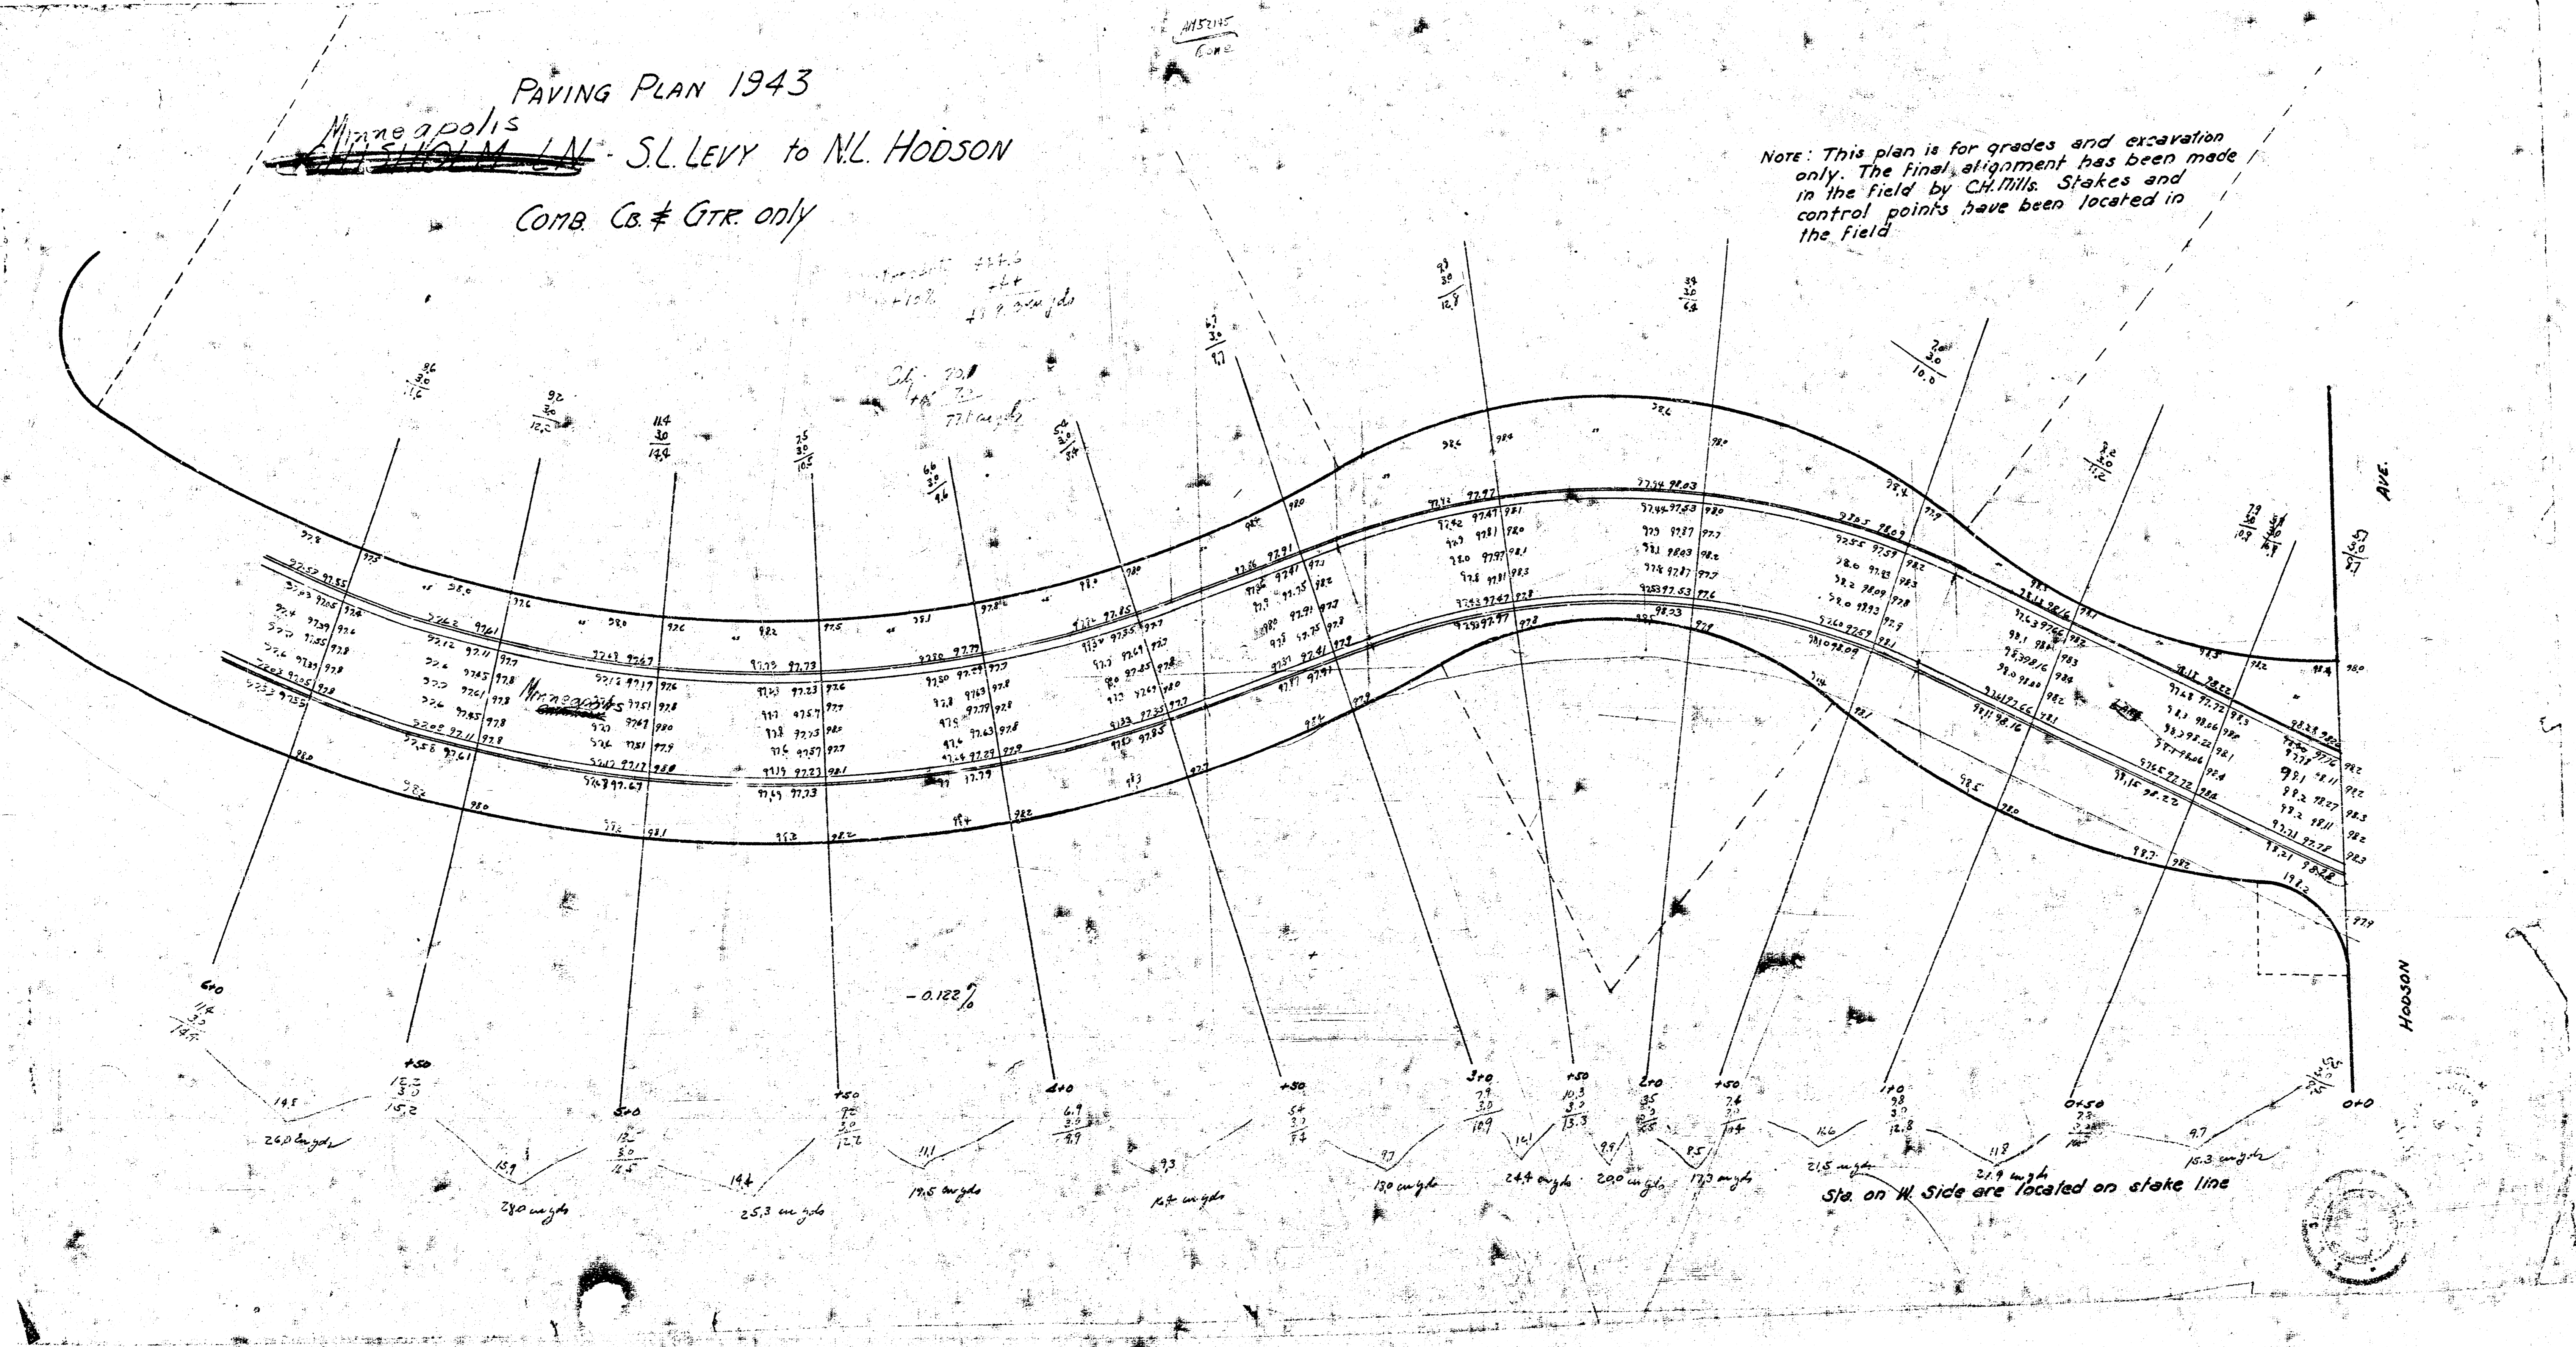

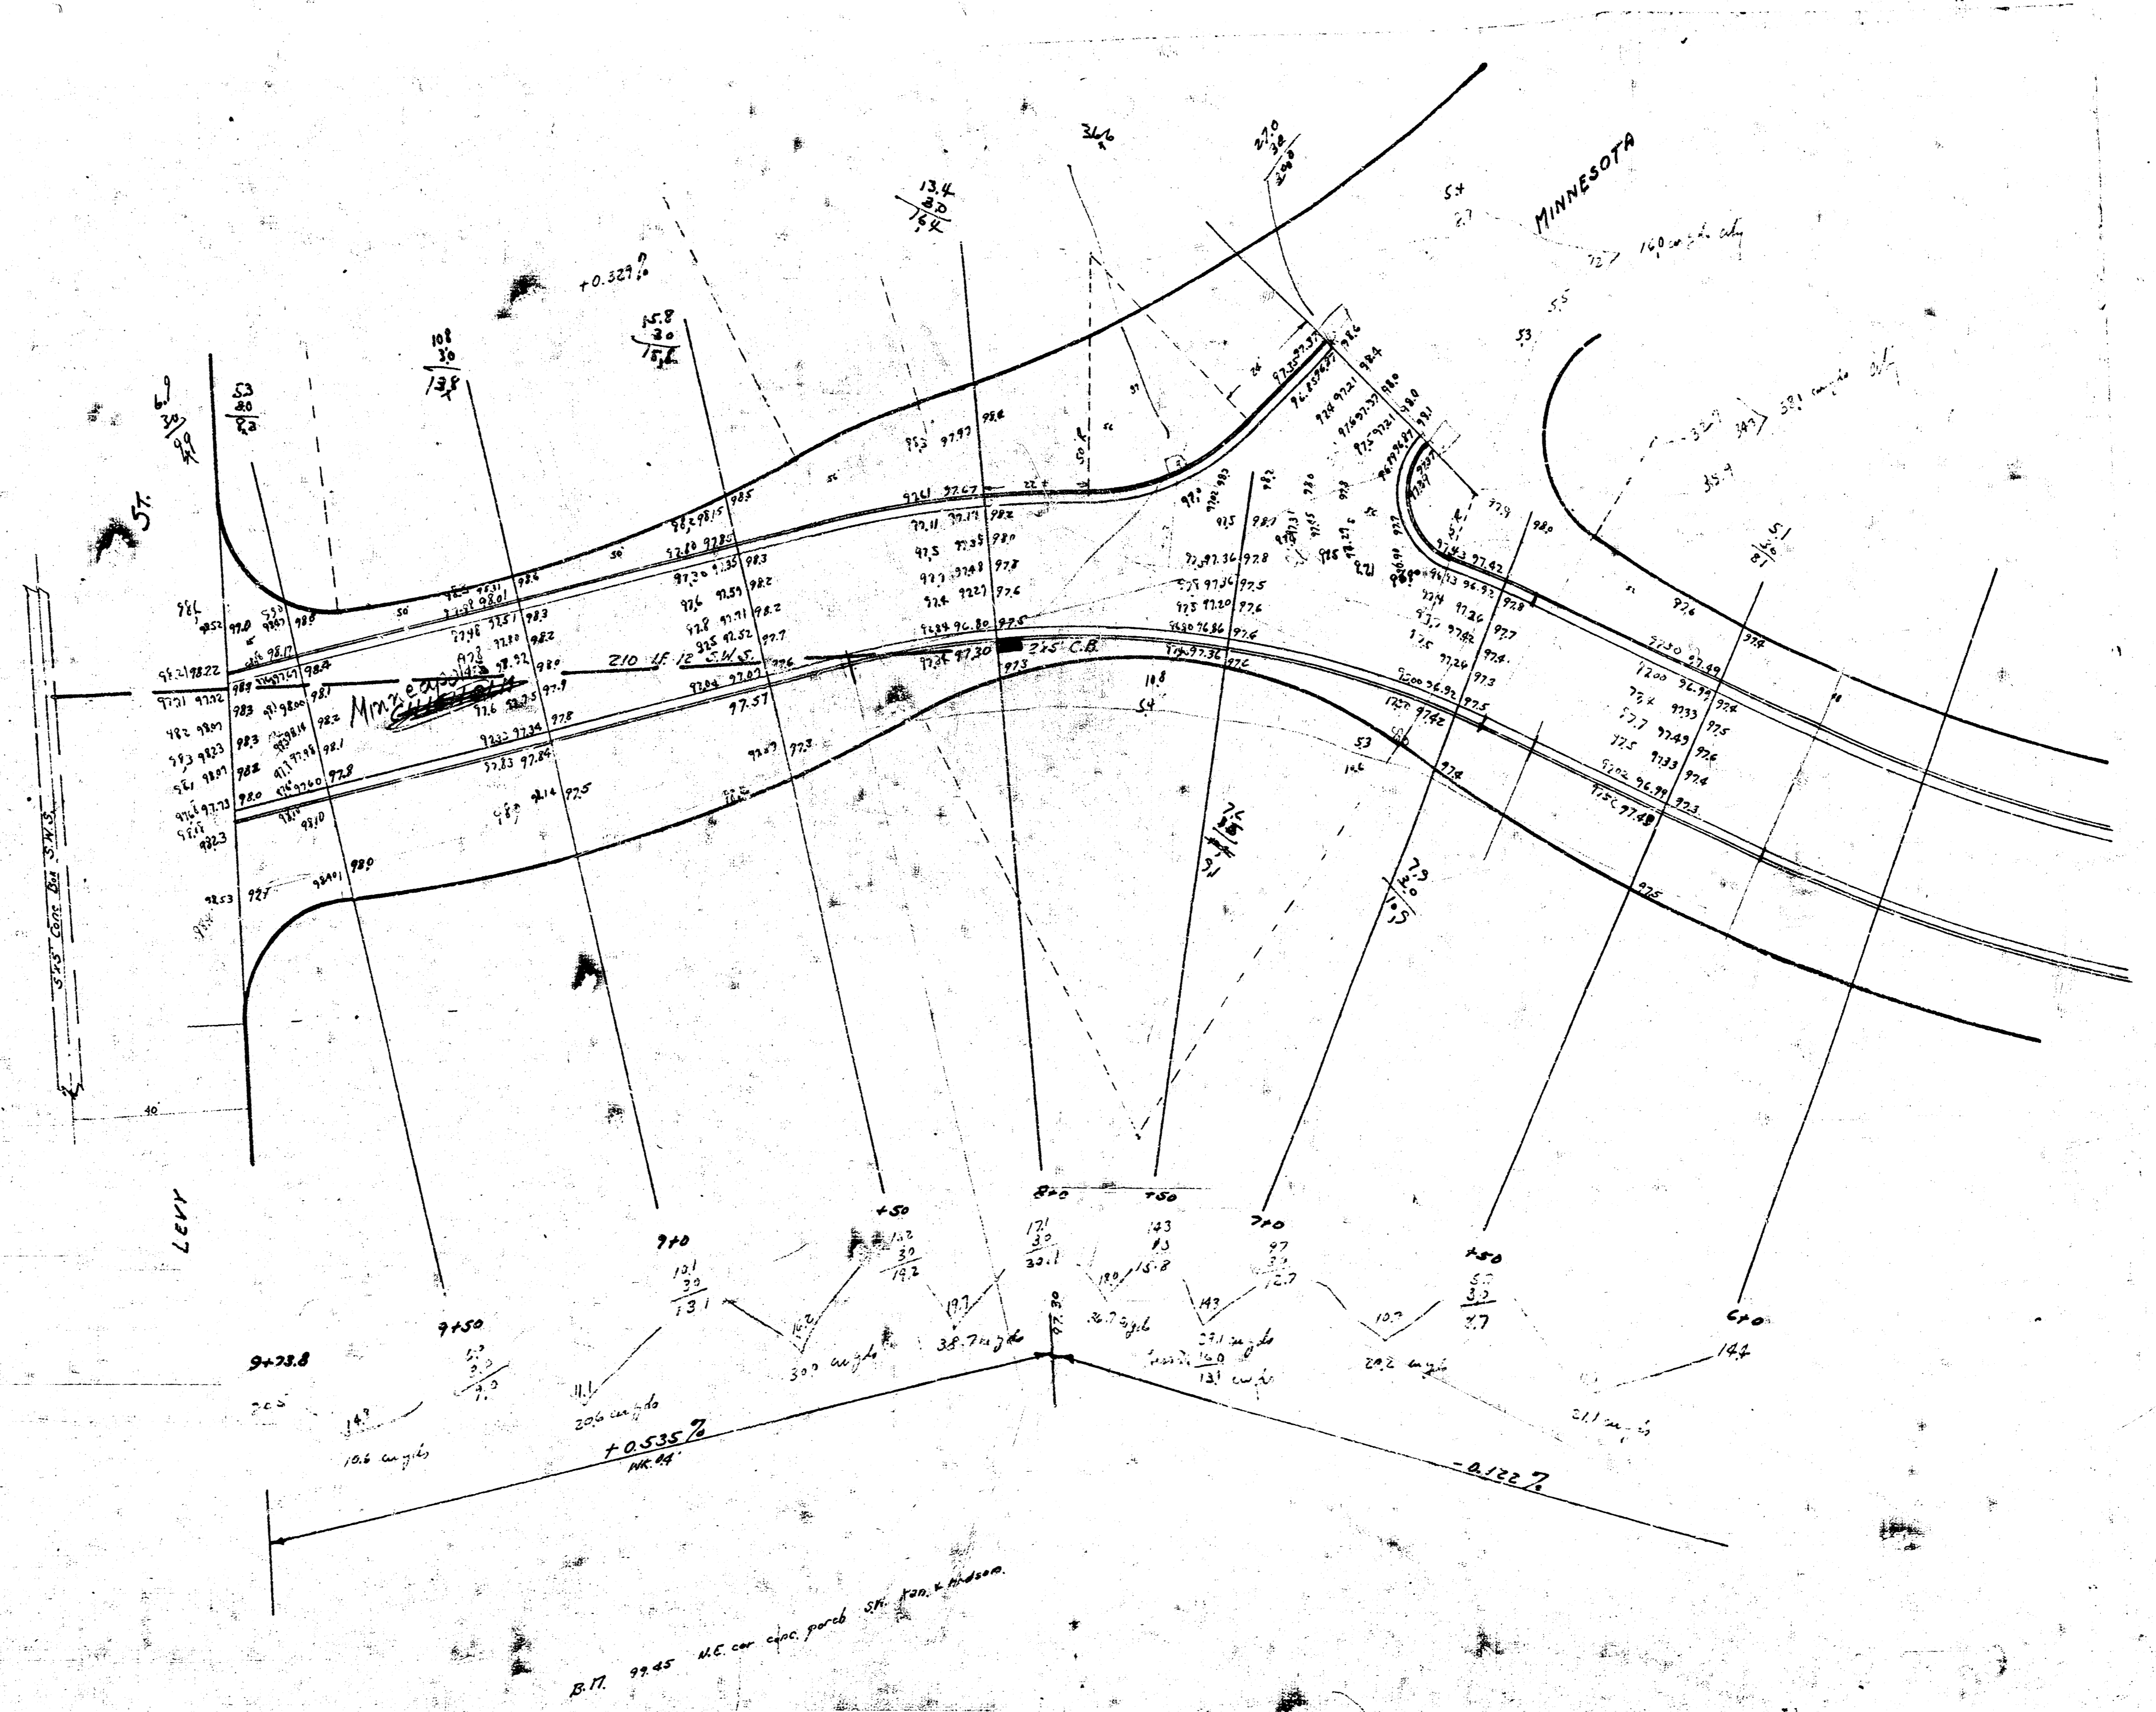

B. 17 99 45 MC con. after parol SR 1000.00