


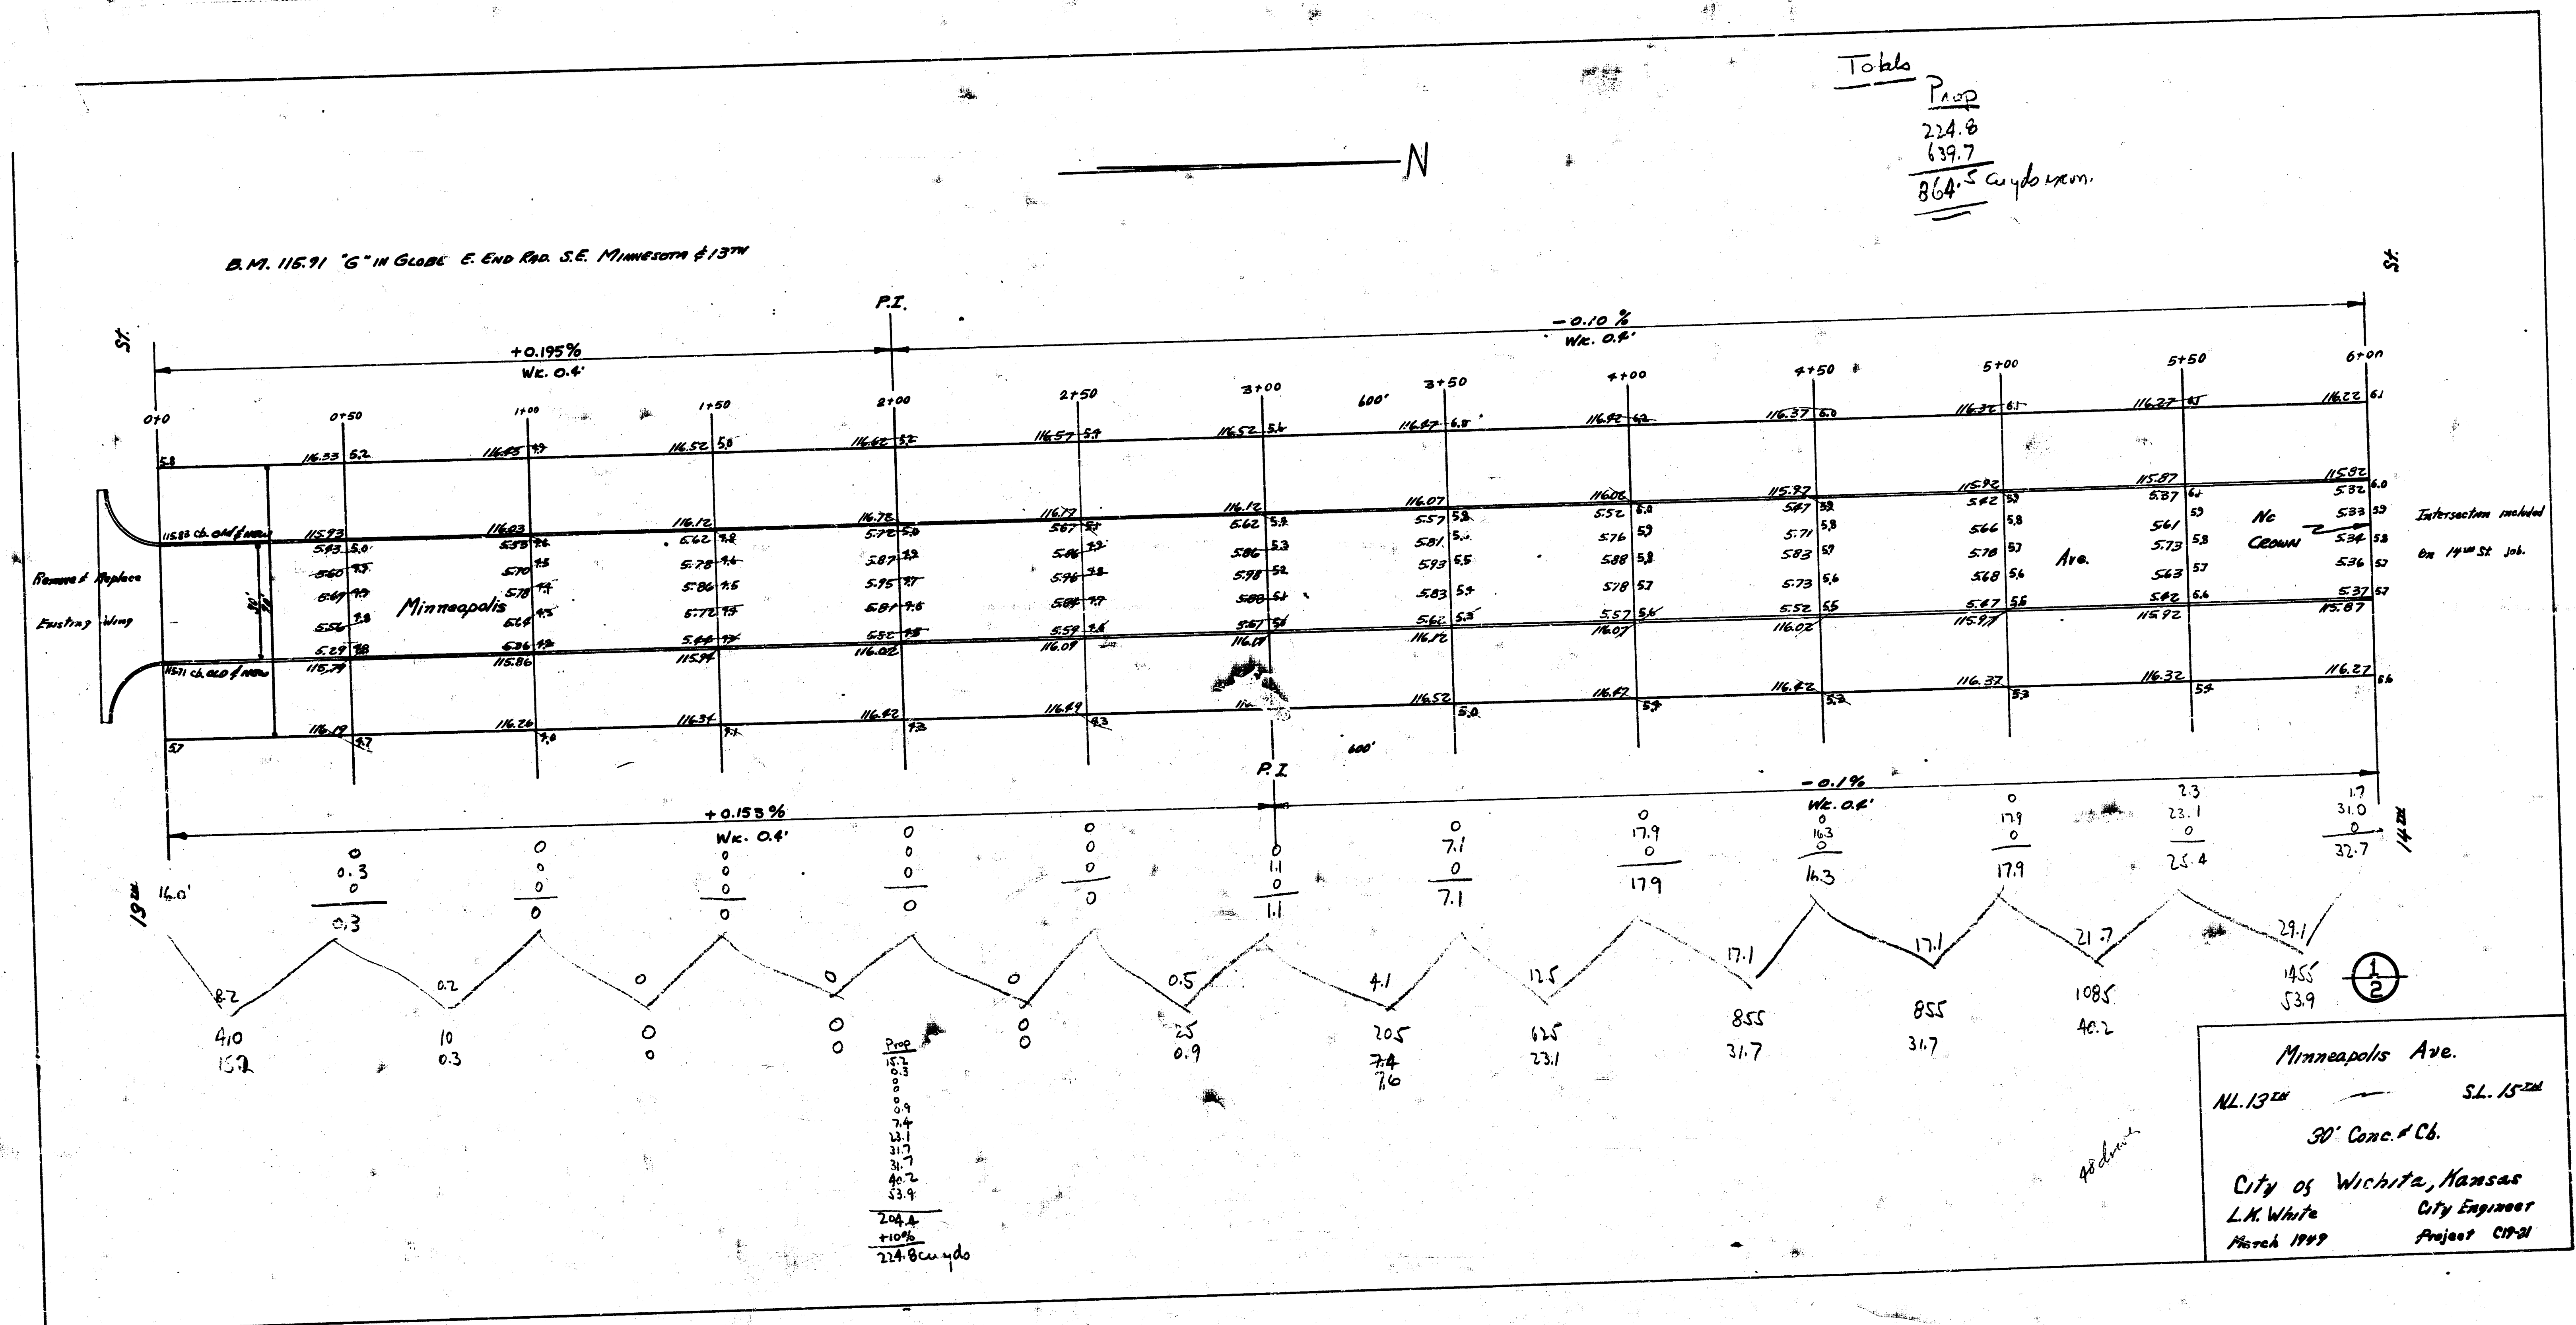

Totals
 PAOP
 224.6
 639.7
864.5 cu yds. rem.

Minneapolis Ave.
 NL 13th SL 13th
 30' Conc. Cb.
 City of Wichita, Kansas
 L.M. White City Engineer
 March 1949 Project CIP-21

