


B.M. 9847 "4" on headwall 30' S. Jennings Add. E.L. R-15.
 B.M. 5164 "M" in Mueller fire plug S.E. corner Scott & Minneapolis.
 B.M. 5675 "M" in Mueller fire plug N.E. corner Carson & Minneapolis.

Chaining from S. to N. on E. R.

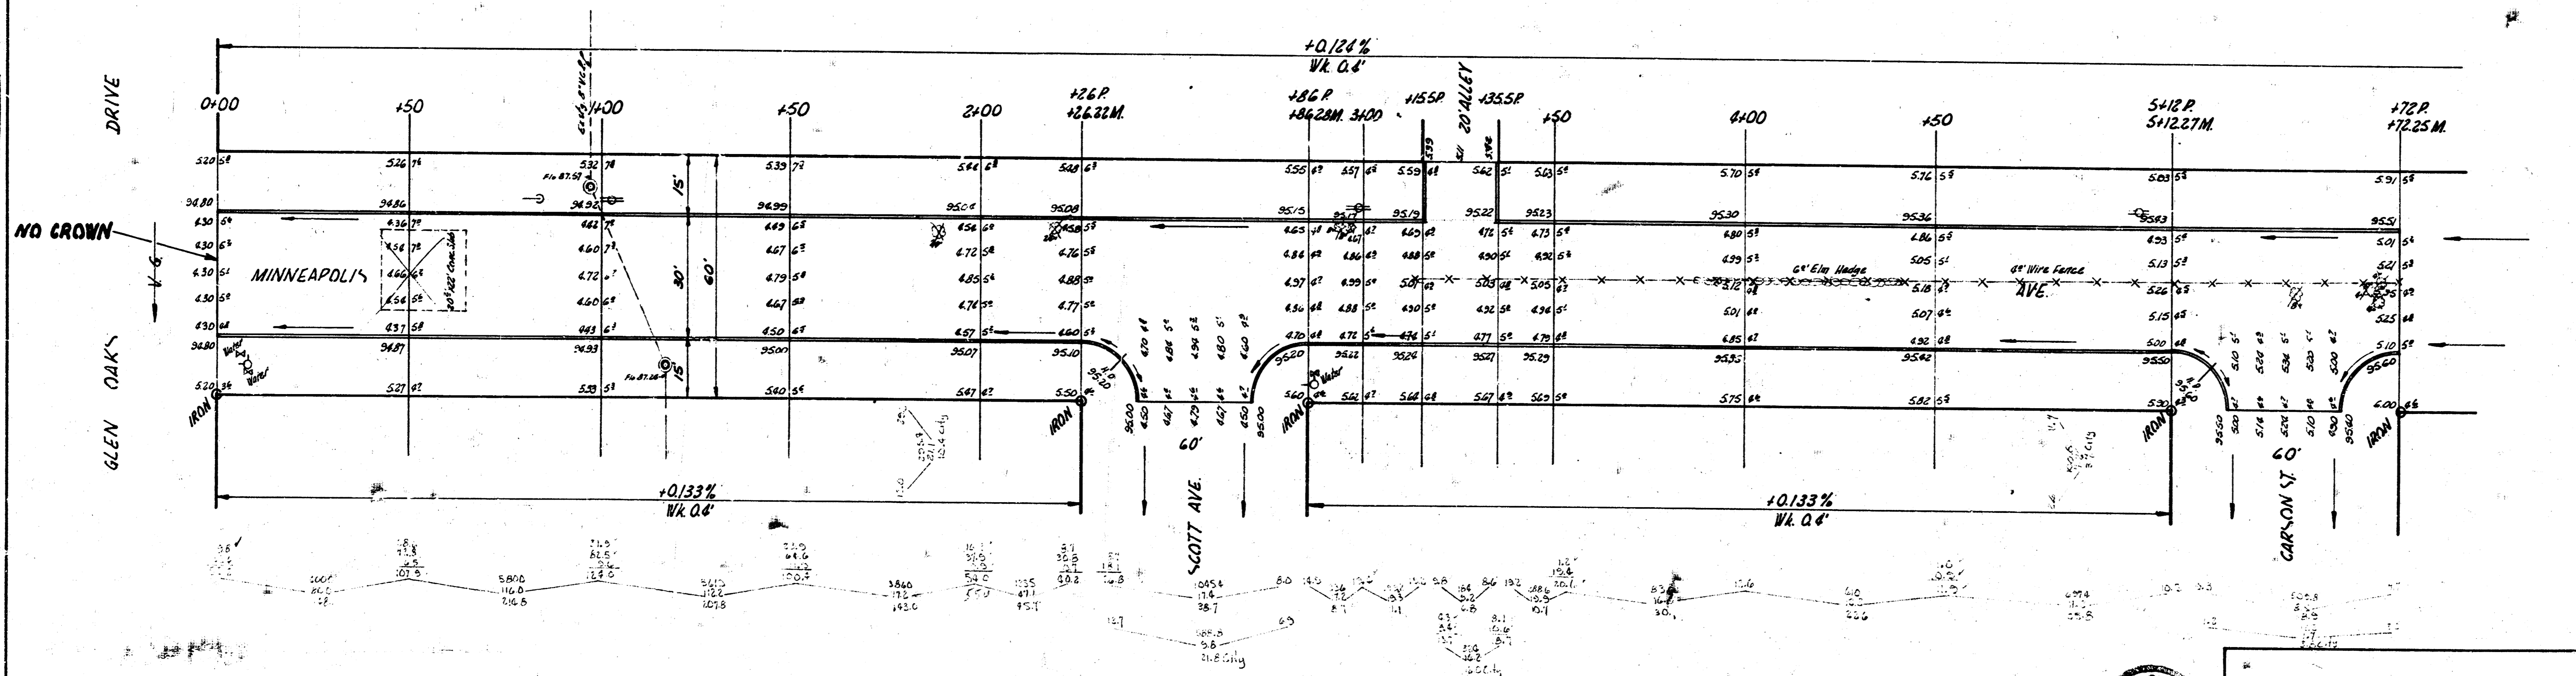

MINNEAPOLIS
 DRIVE
 GLEN OAKS
 NO CROWN



MINNEAPOLIS AVE.
 N.L. GLEN OAKS DR. - N.L. CARSON
 30' CONC. & CB
 CITY OF WICHITA, KANS.
 B. E. SMITH CITY ENGINEER
 MARCH 1954 PROJ. C15-63

TOTAL EXCAV
 2600
 1000
 1600